


LOT 7

The floor plan shows a rectangular building layout with the following rooms and features:

- slaapkamer 01** (10.14m²): Located at the bottom center.
- slaapkamer 02** (13.90m²): Located at the top right.
- slaapkamer 03** (10.34m²): Located at the top left.
- nachthal** (4.16m²): Located at the bottom left, containing a toilet.
- badkamer** (10.64m²): Located in the center, containing a bathtub.
- Living Area**: Located at the bottom right, featuring a fireplace and a large window.
- Structural Details**: The plan includes numerous dimensions for walls, windows, and furniture placement. It also shows structural elements like columns and beams.
- Orientation**: A north arrow is located in the bottom right corner.
- Scale**: A scale bar is provided at the bottom left, indicating distances up to 3.00 meters.

schaal 1:50

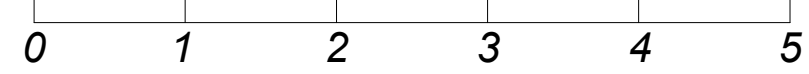

Legende grondplannen & doorsnedes

	Snelbouw metselwerk (te bepleisteren)		Dakbedekking
	Gevelsteen: zie gevels		Isolatie
	Beton		Chape
	Colenbeton		Niveau t.o.v. vloerpas