


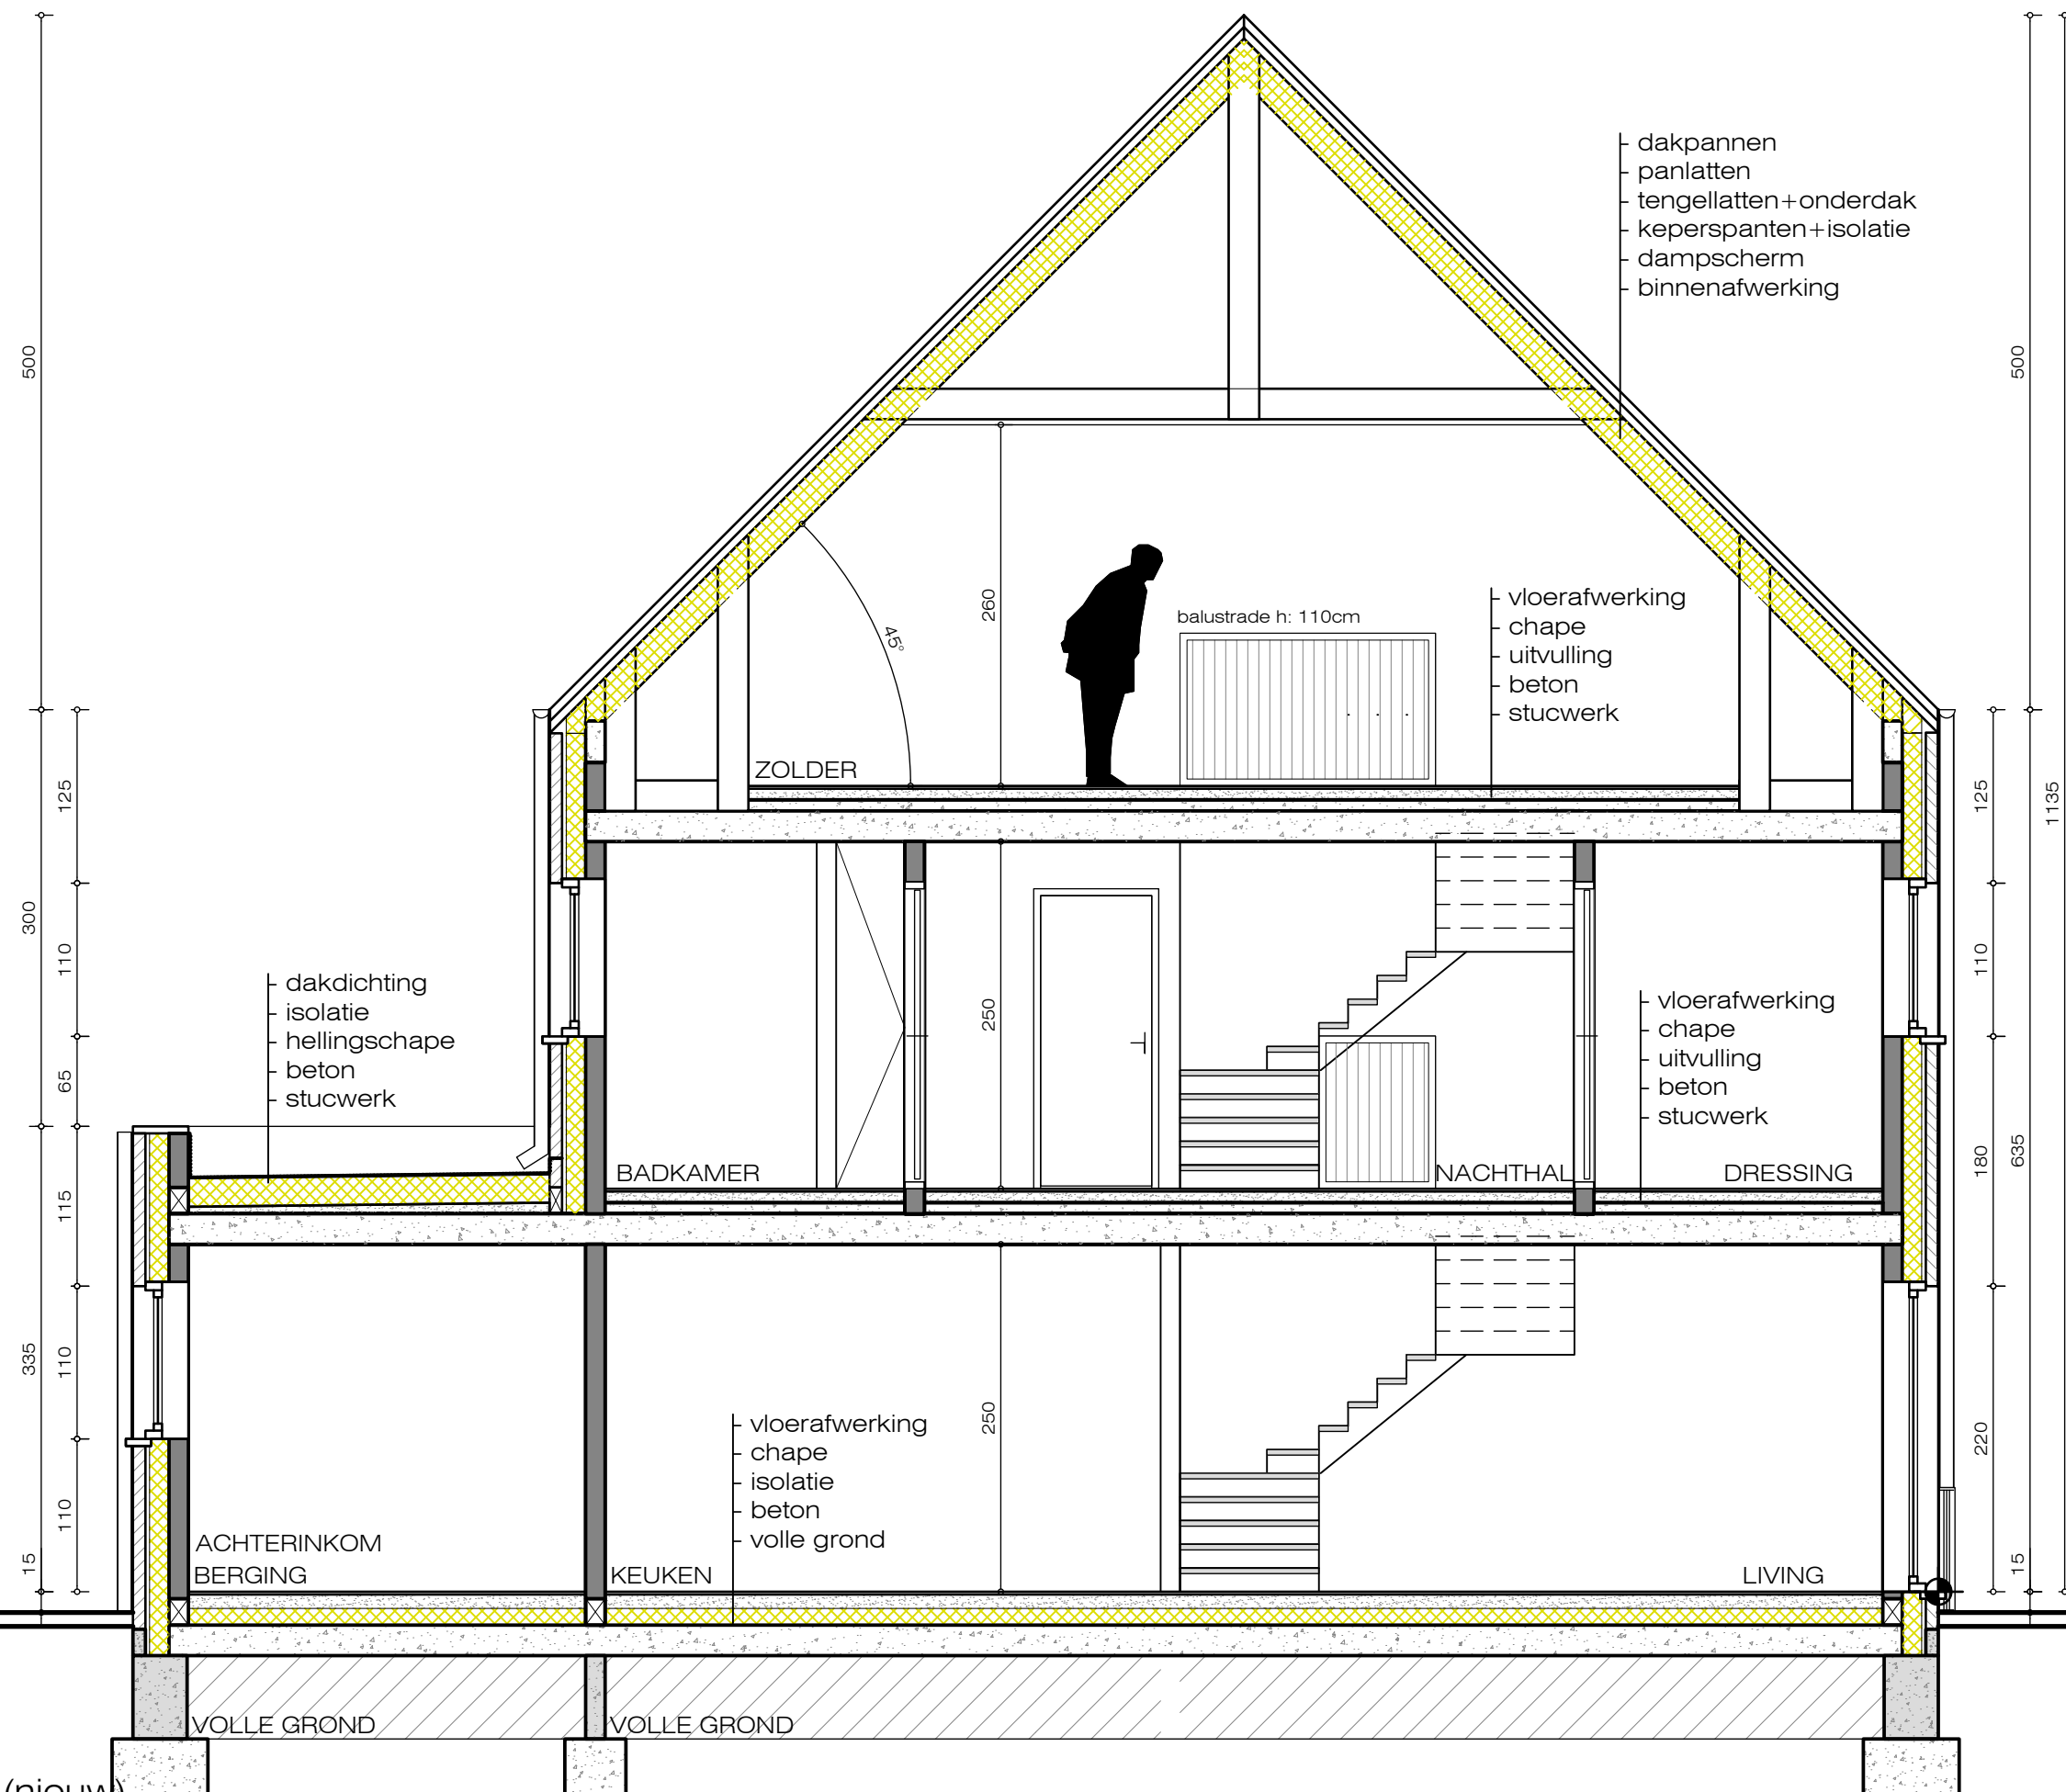

DOORSNEDE AA (nieuw)

0 0,5 1 1,5 2m
1:50

De Bont Architecten

Steenweg Baarle 40 2382 Poppel (B) tel: 0032 14 699357

