


Vissershuis

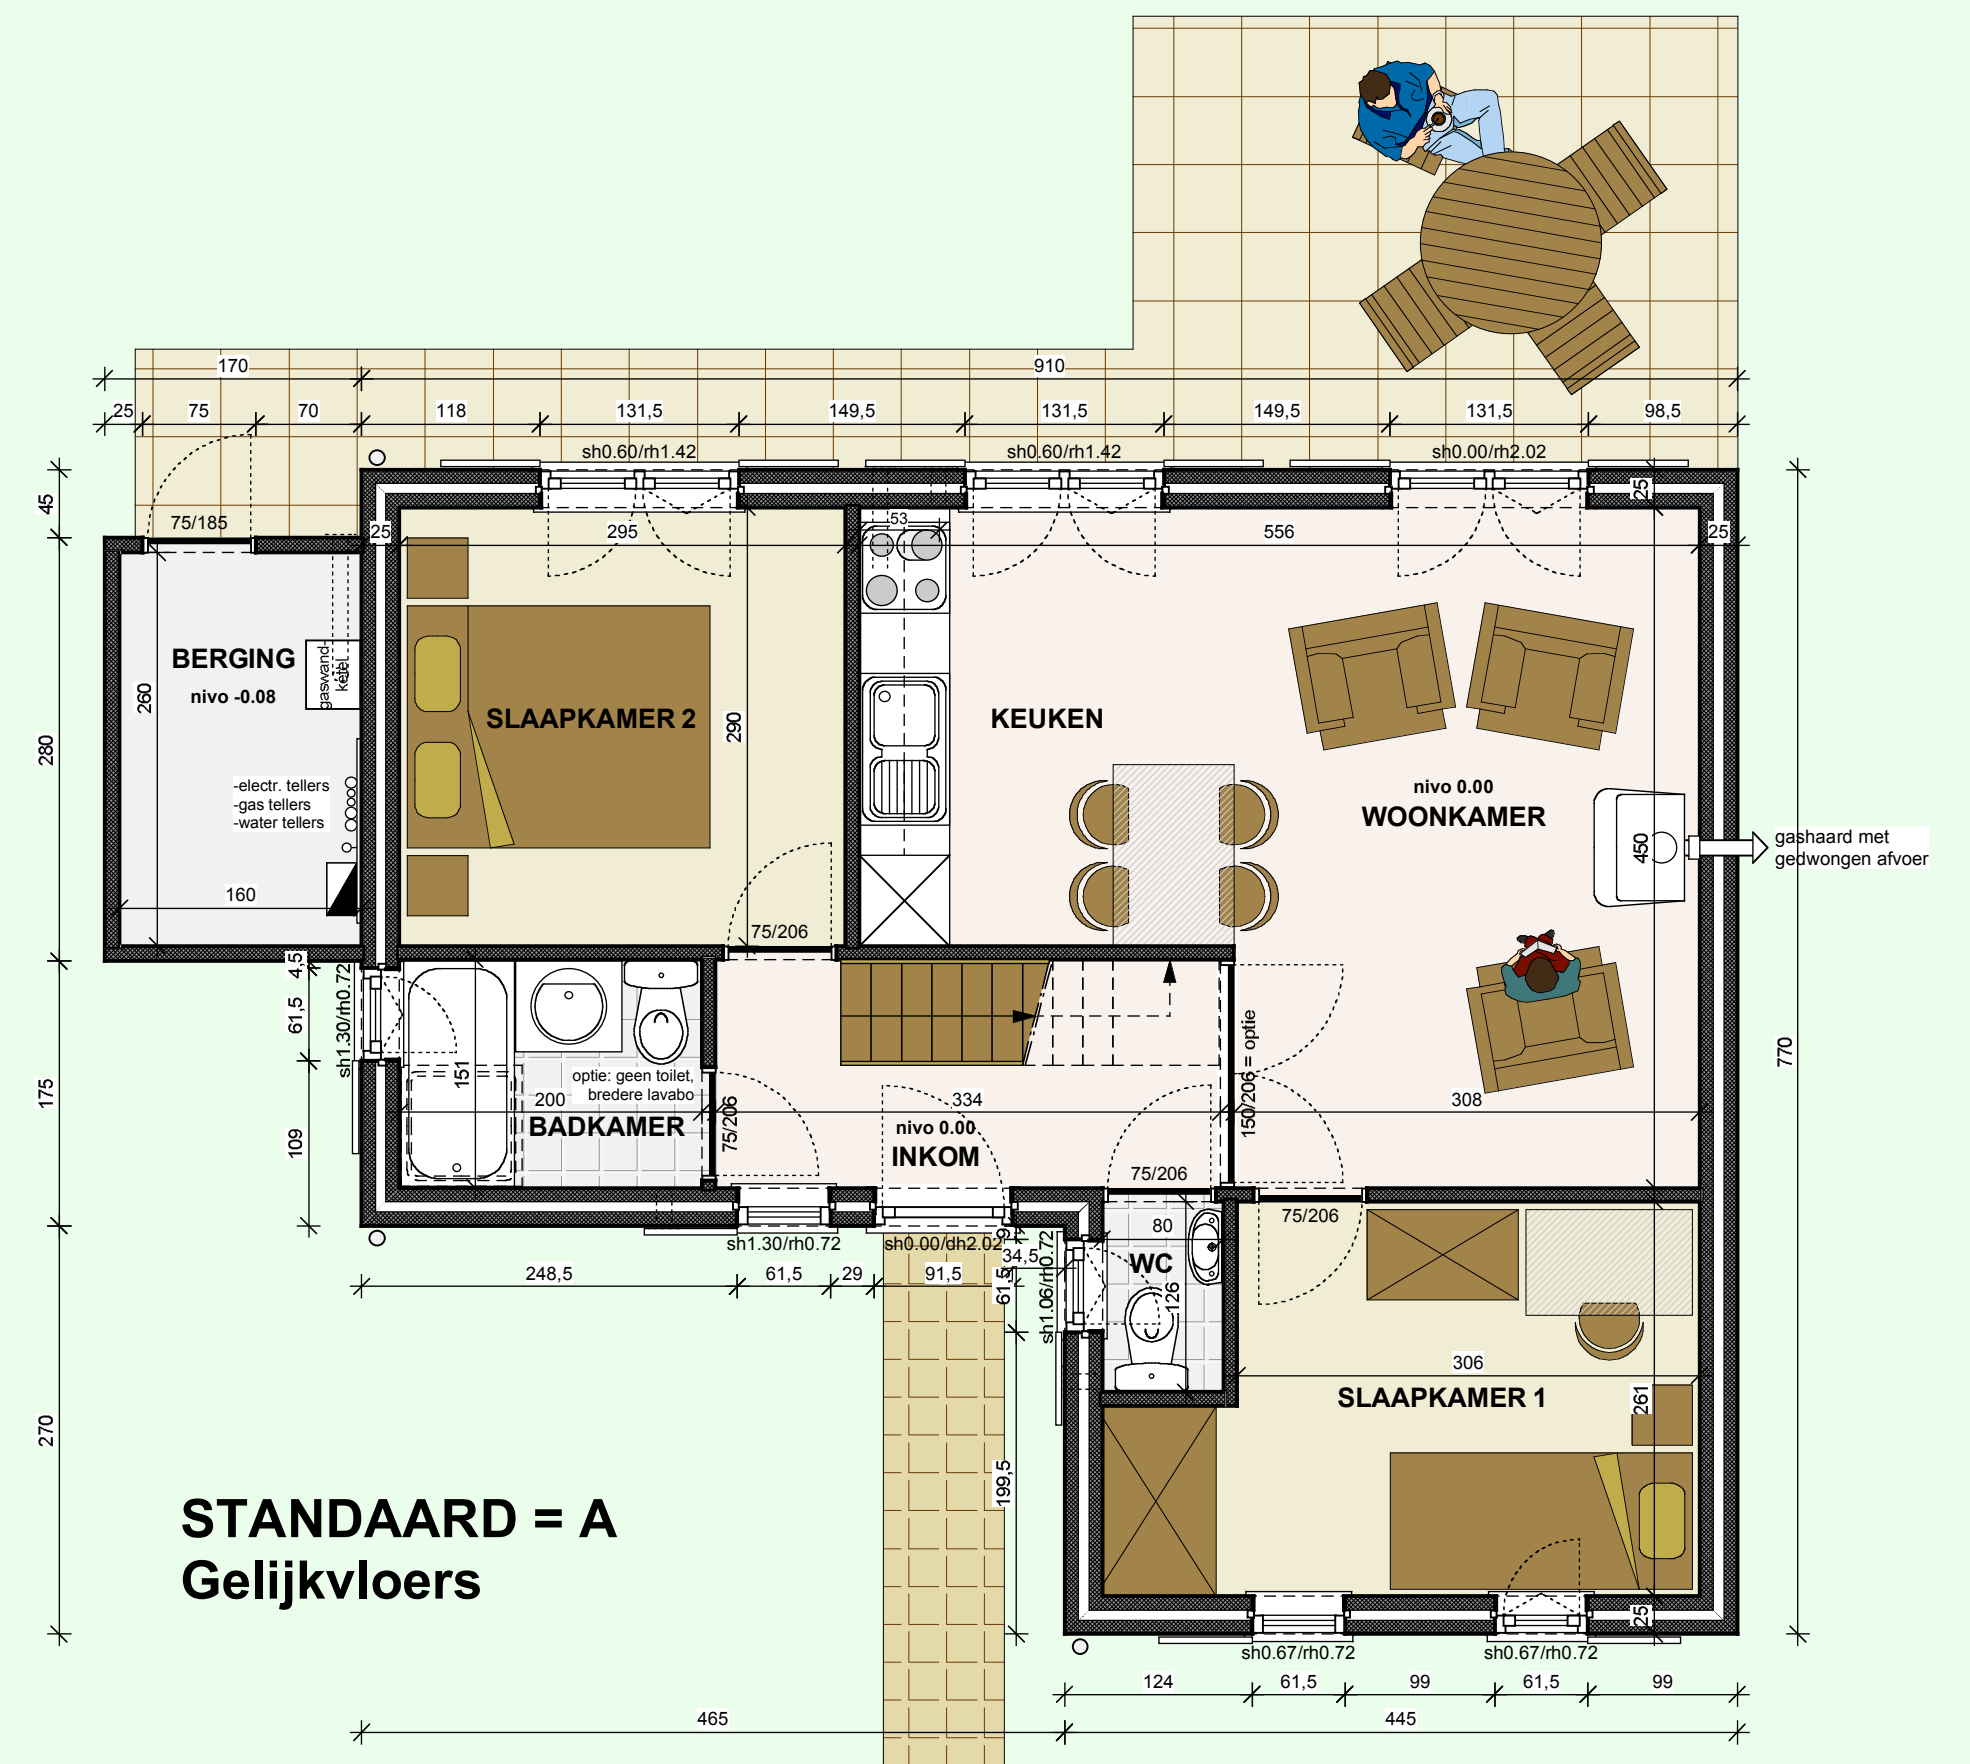

architectenbureau
gulden viieslaan 65, 8000 brugge, tel. 050/33 23 20,
fax 050/33 99 79, e-mail: info@wab.be

Haerendycke