



GELYKVLOERS.

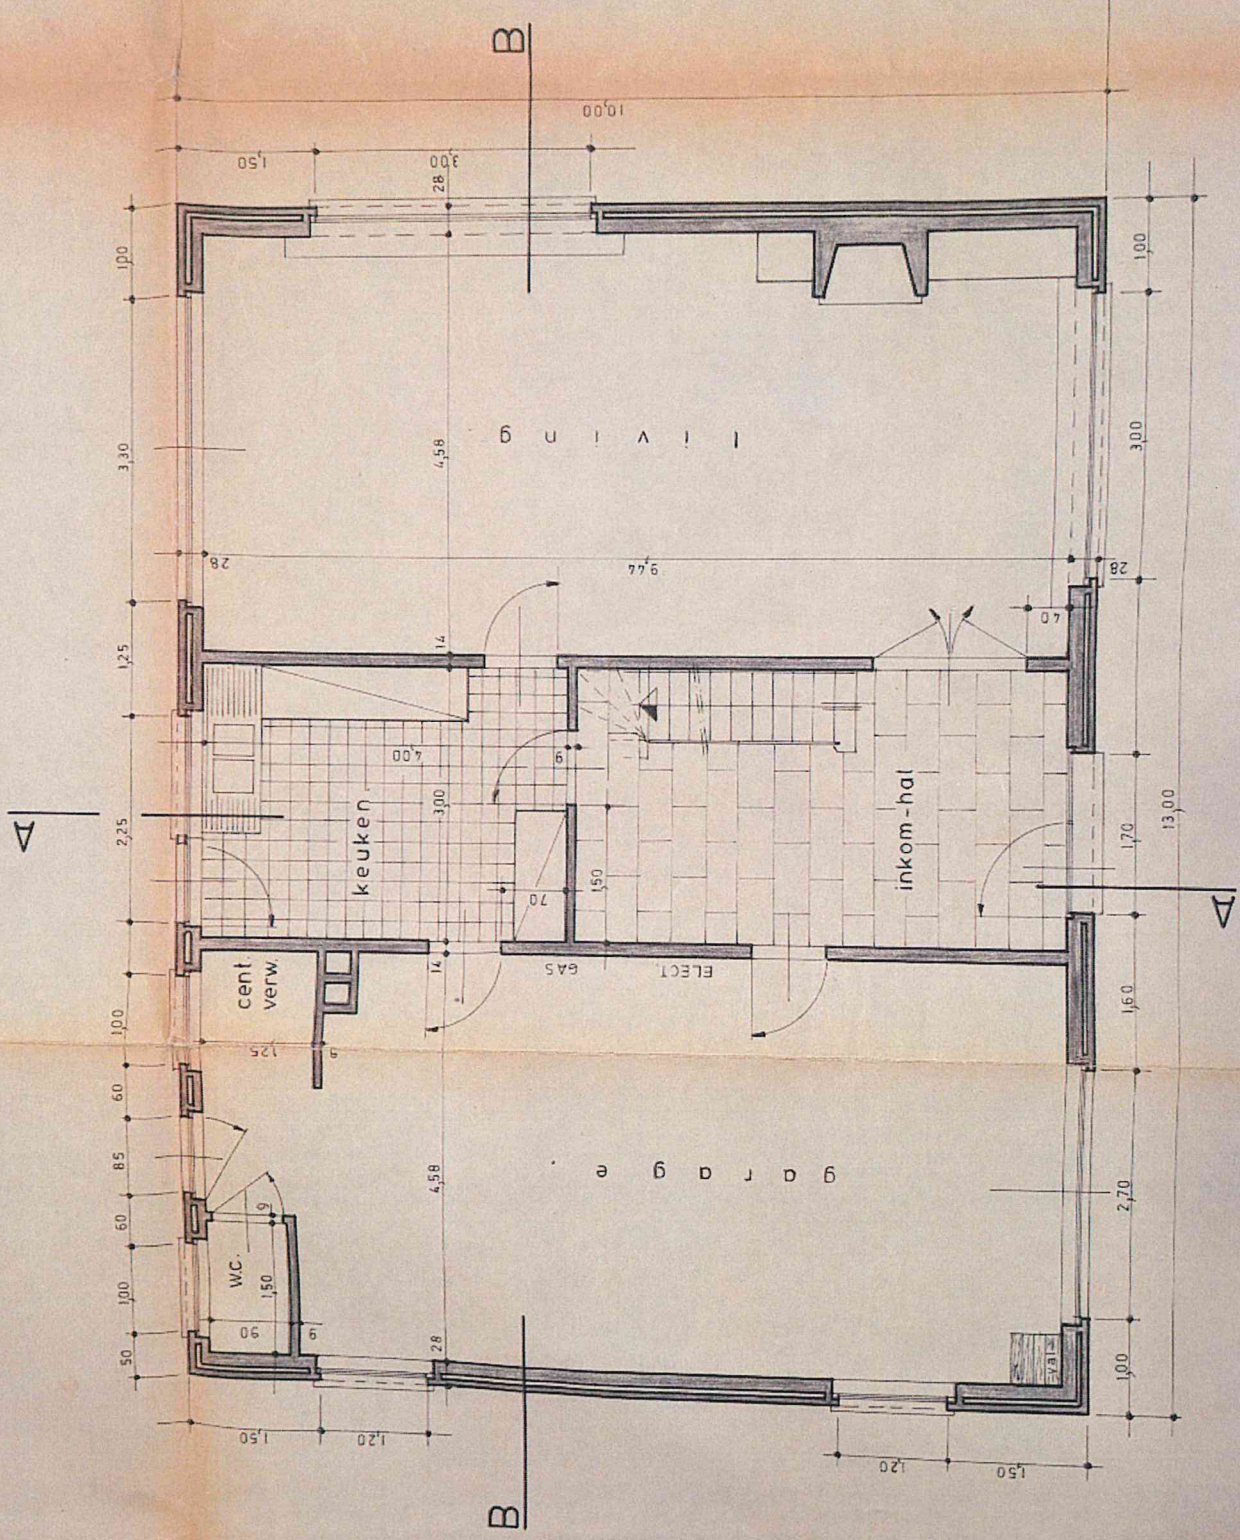




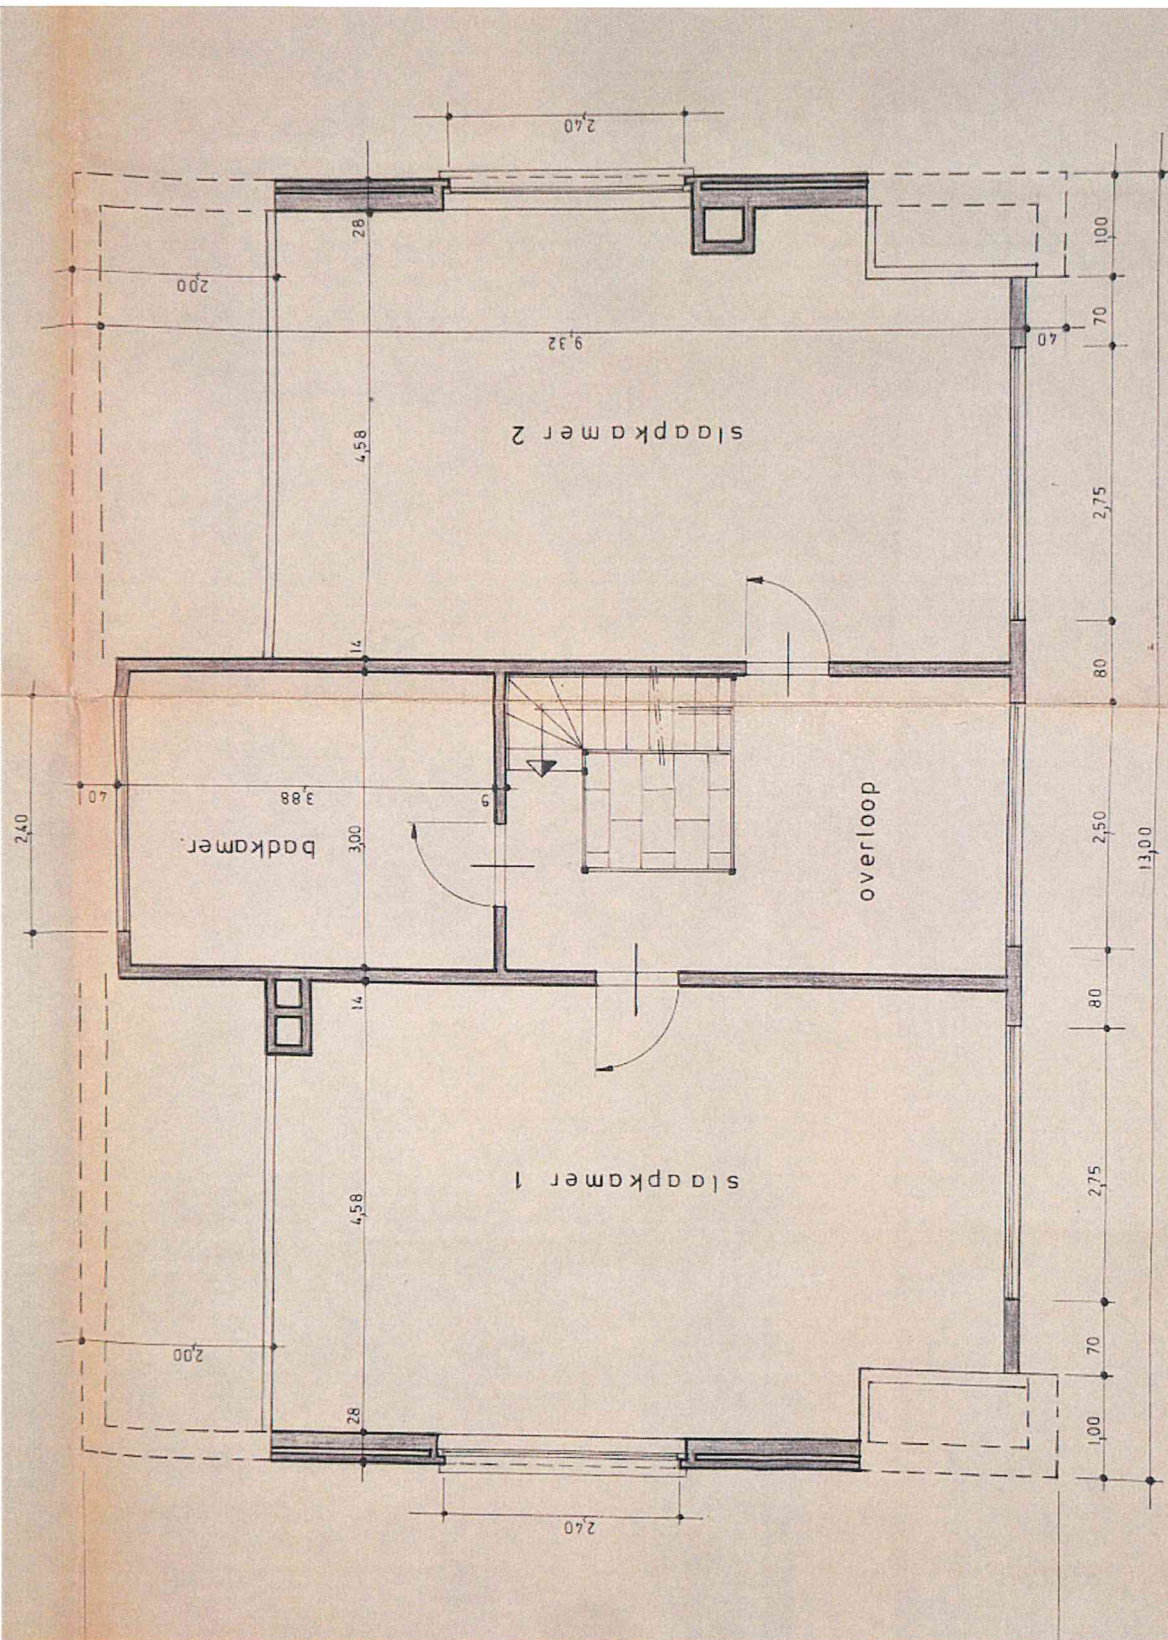


VERDIEPING.



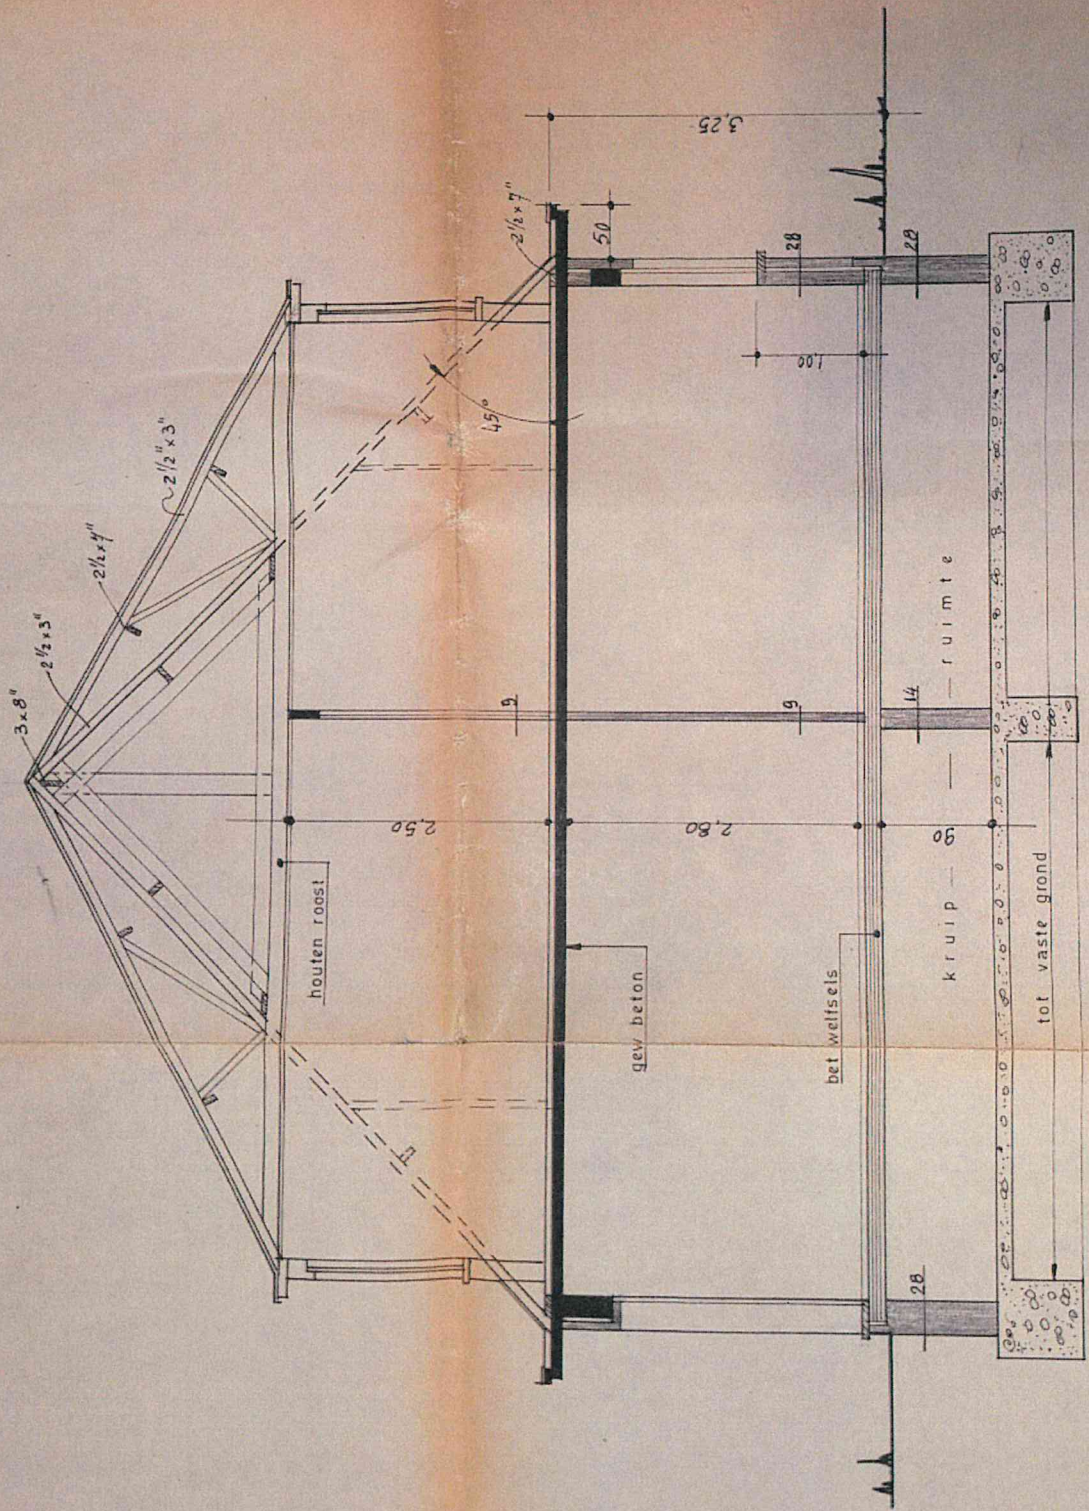

DOORSNEDE A-A



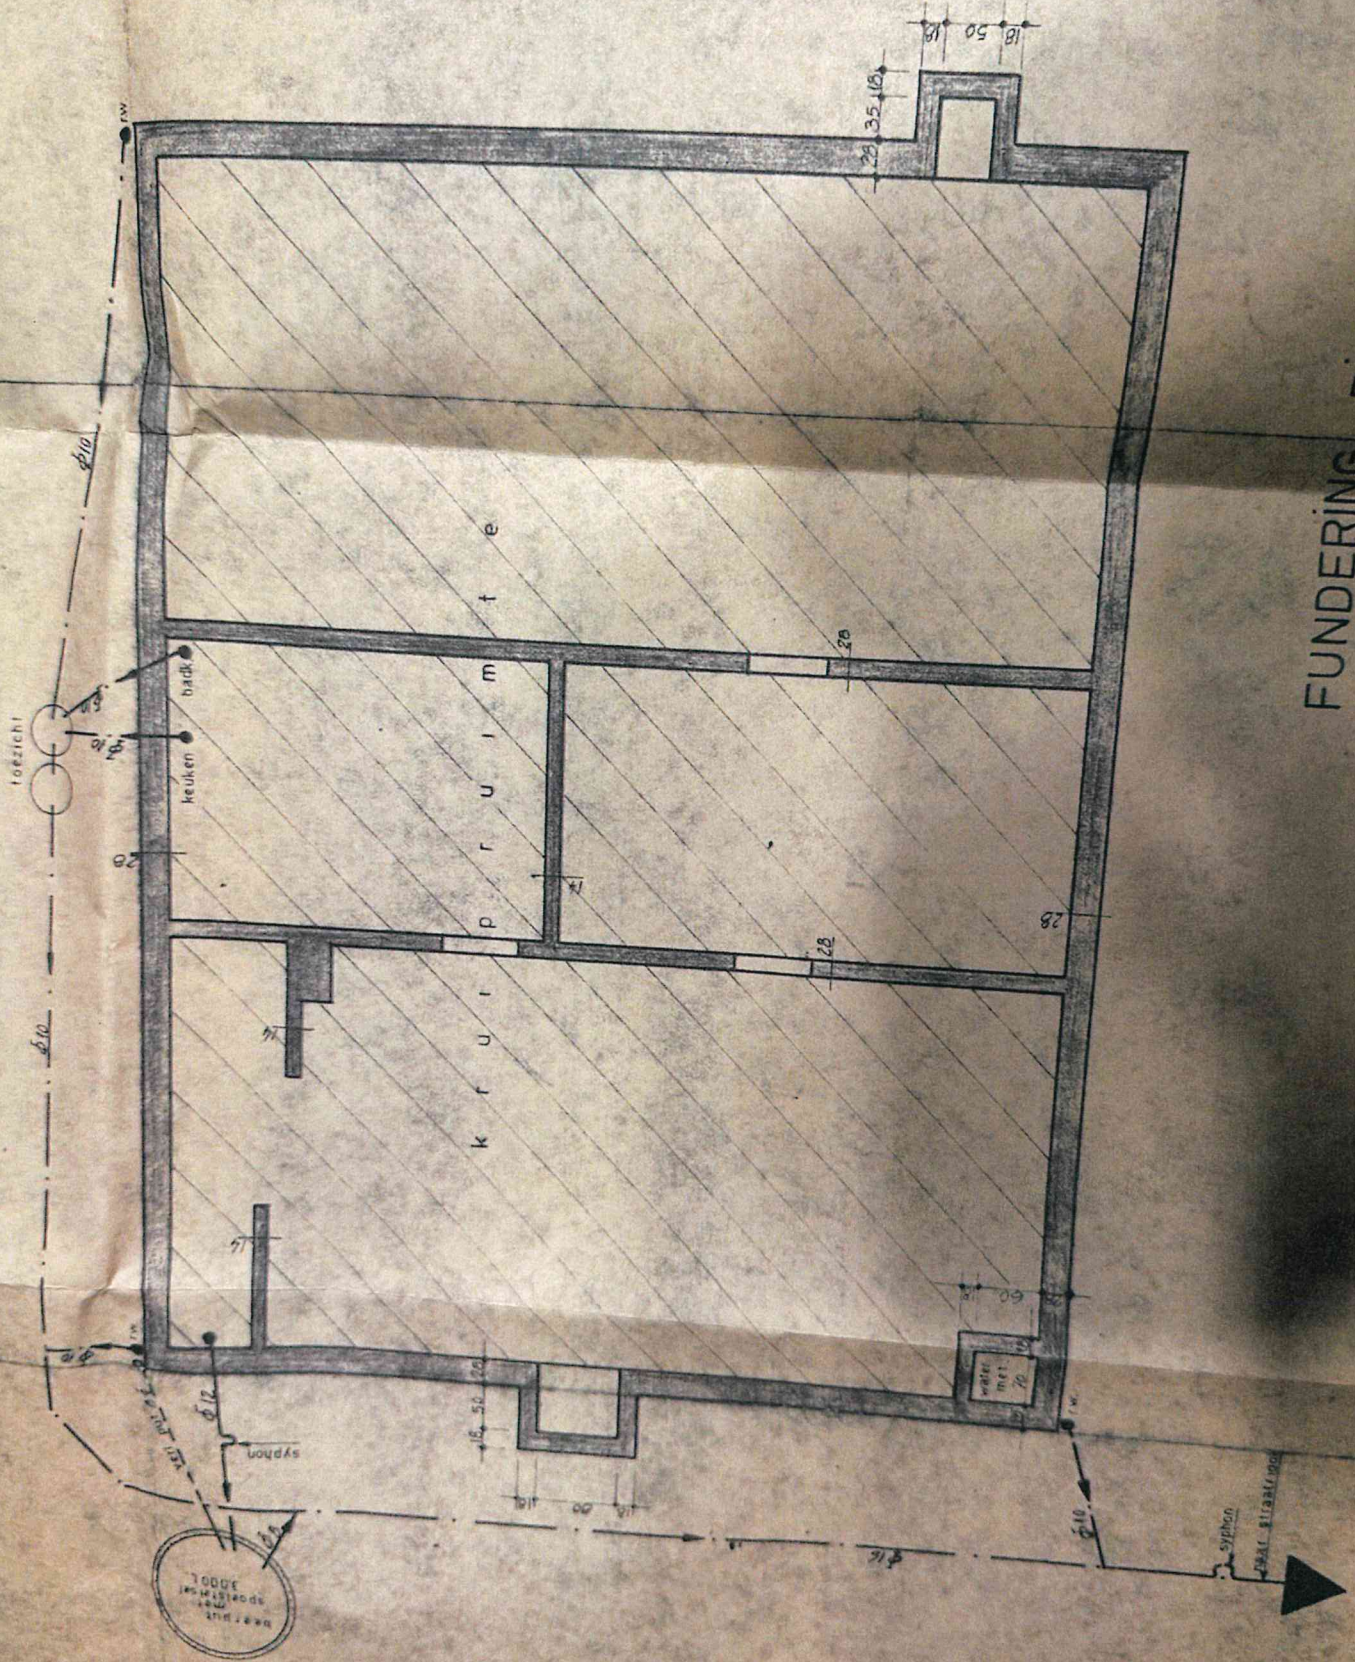

FUNDERING - RIOLERING