


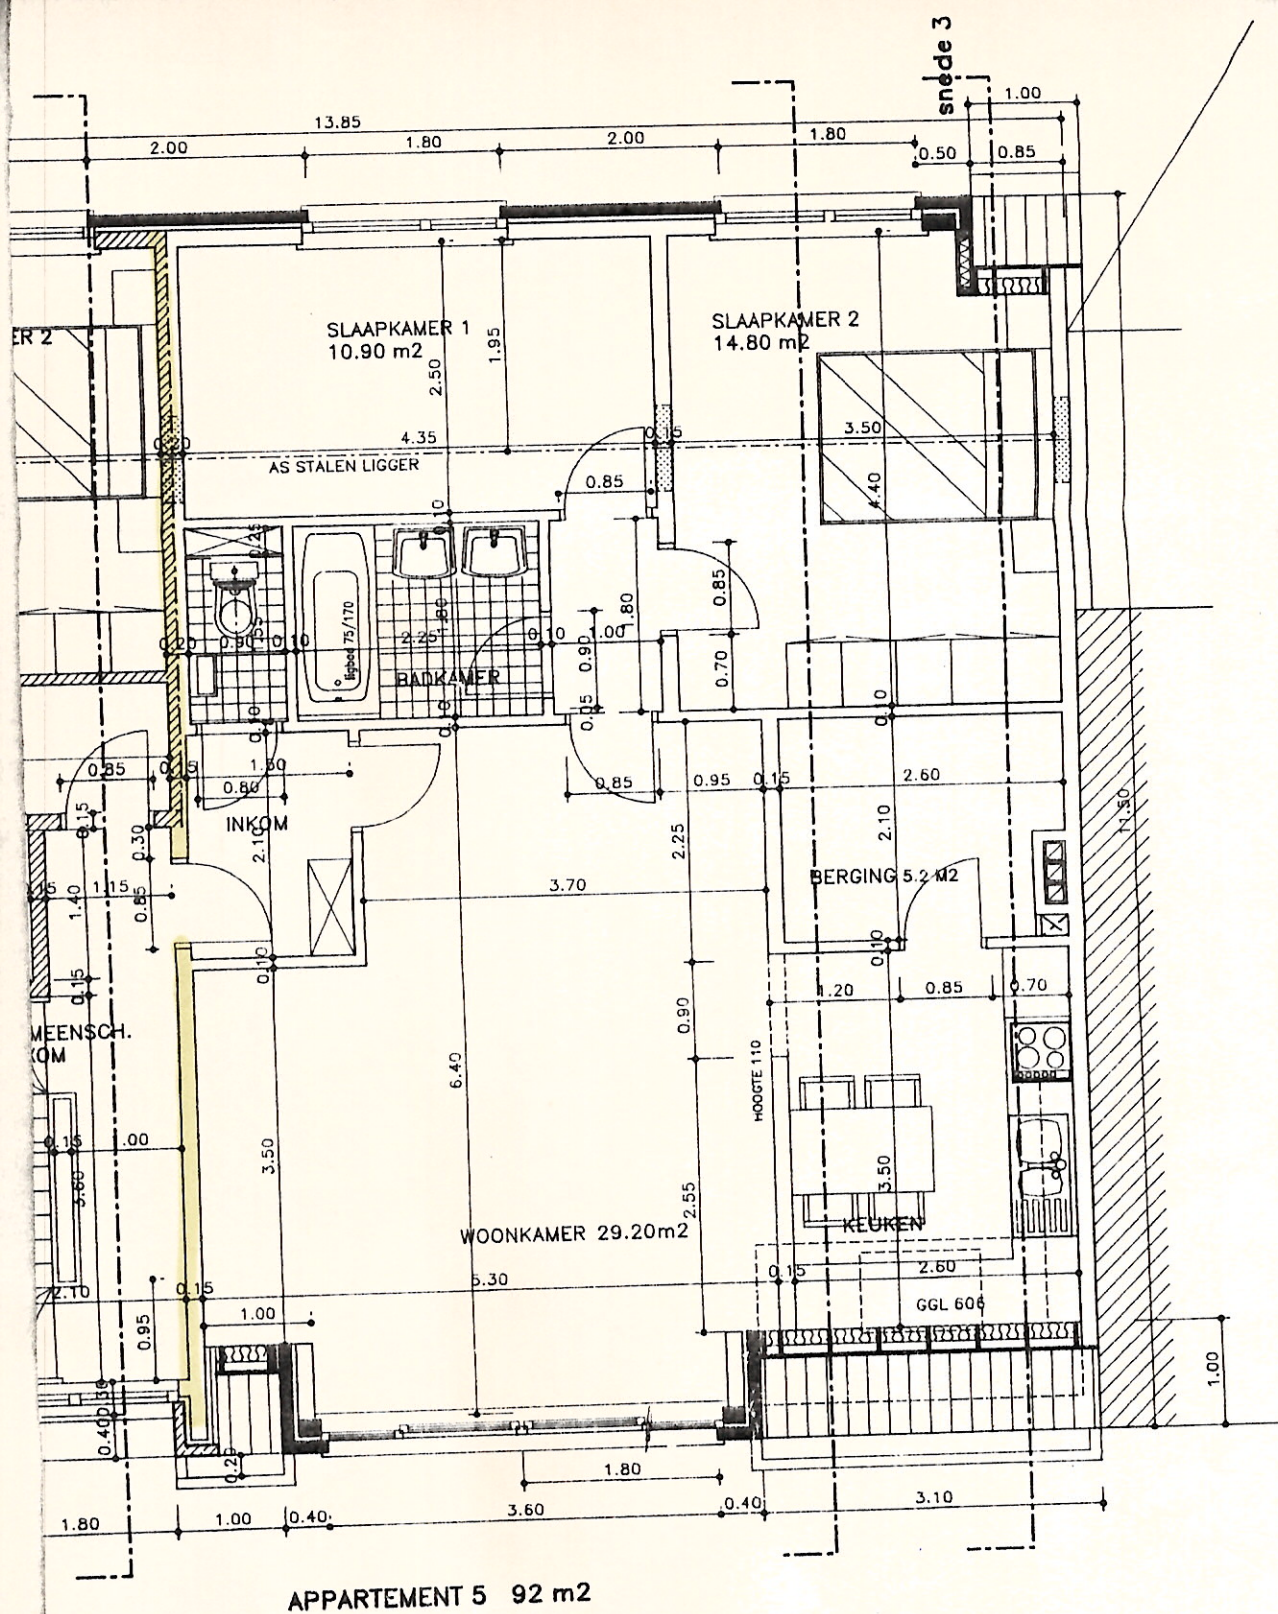

9^e verdiep

ARCHITEKT: JAN SÆYS

VUURKRUISENLaan 23

9220 HAMME

052/47.08.91