



3  
3  
N  
44  
45  
46  
47  
48  
Lu

2  
0  
2  
2  
4  
5


1 Atelier

2 Gelijkvloers

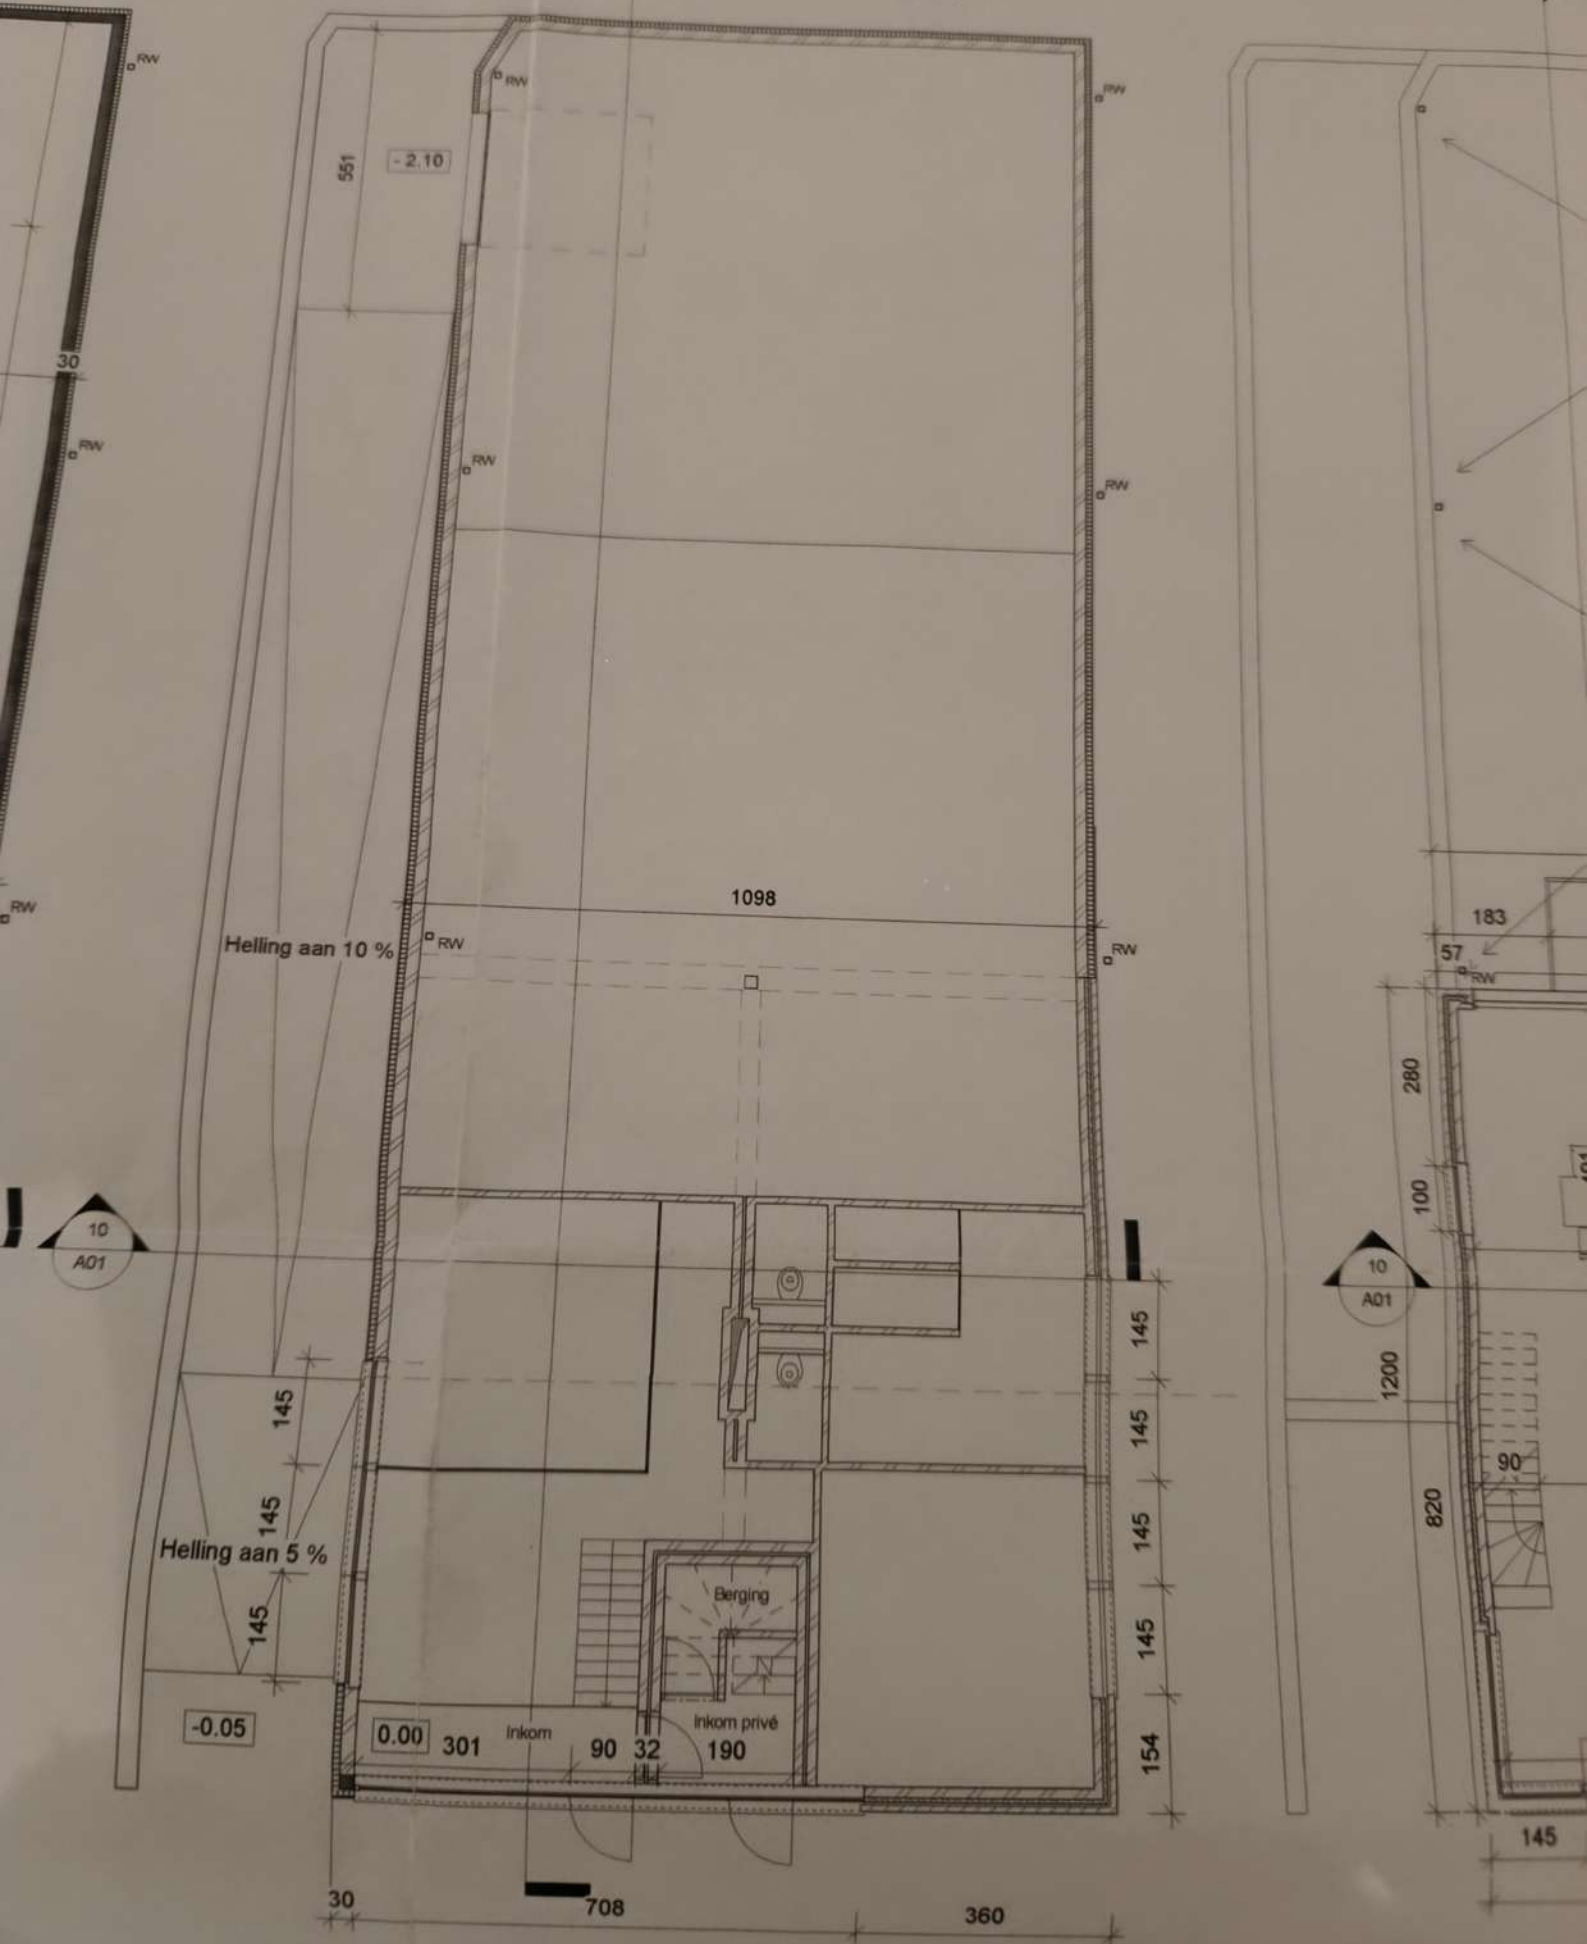

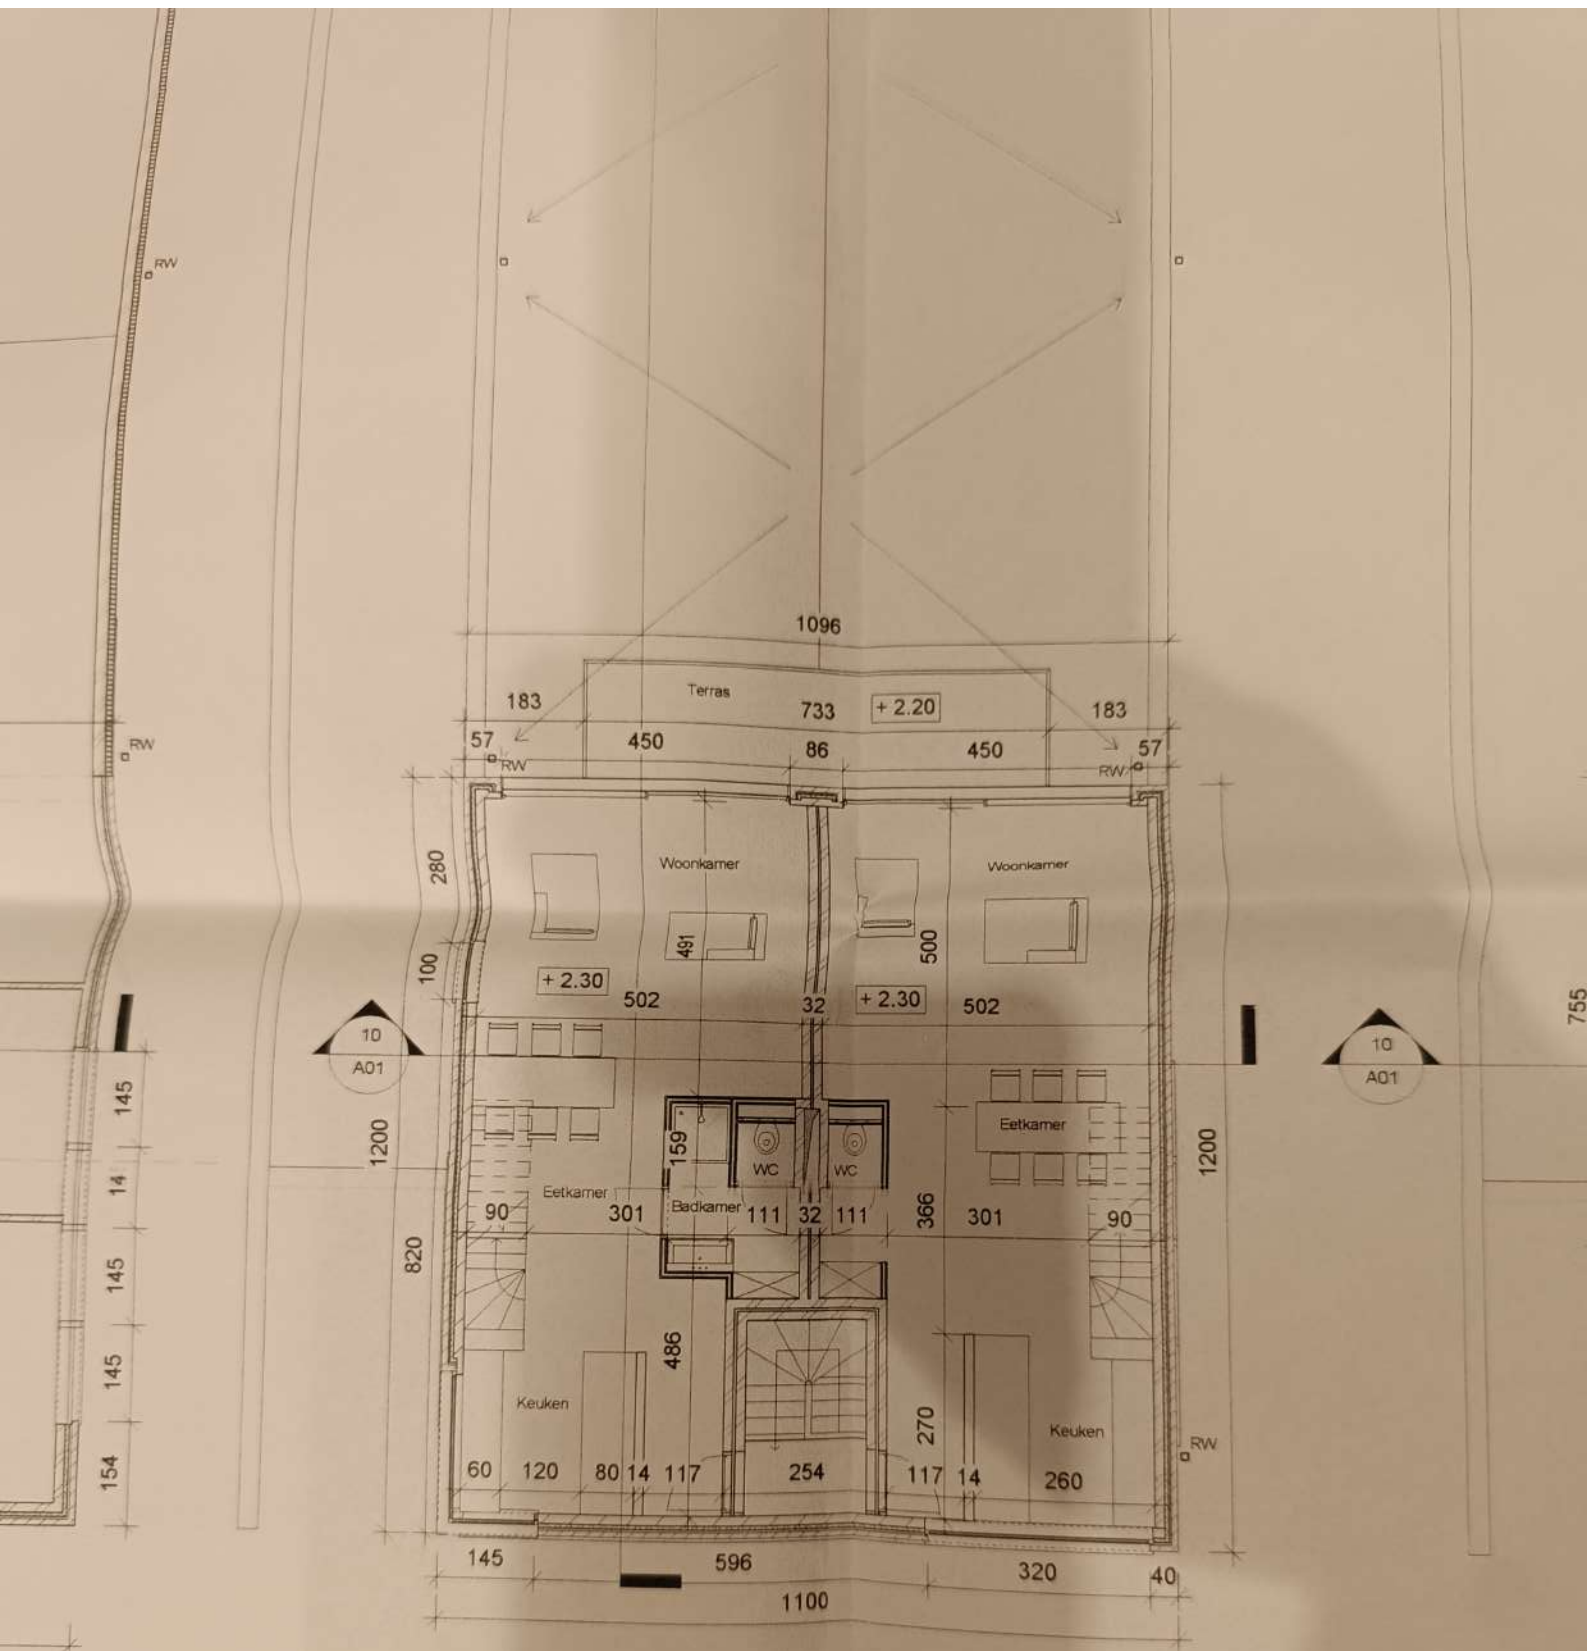

3 Verdieping 1  
1 : 100

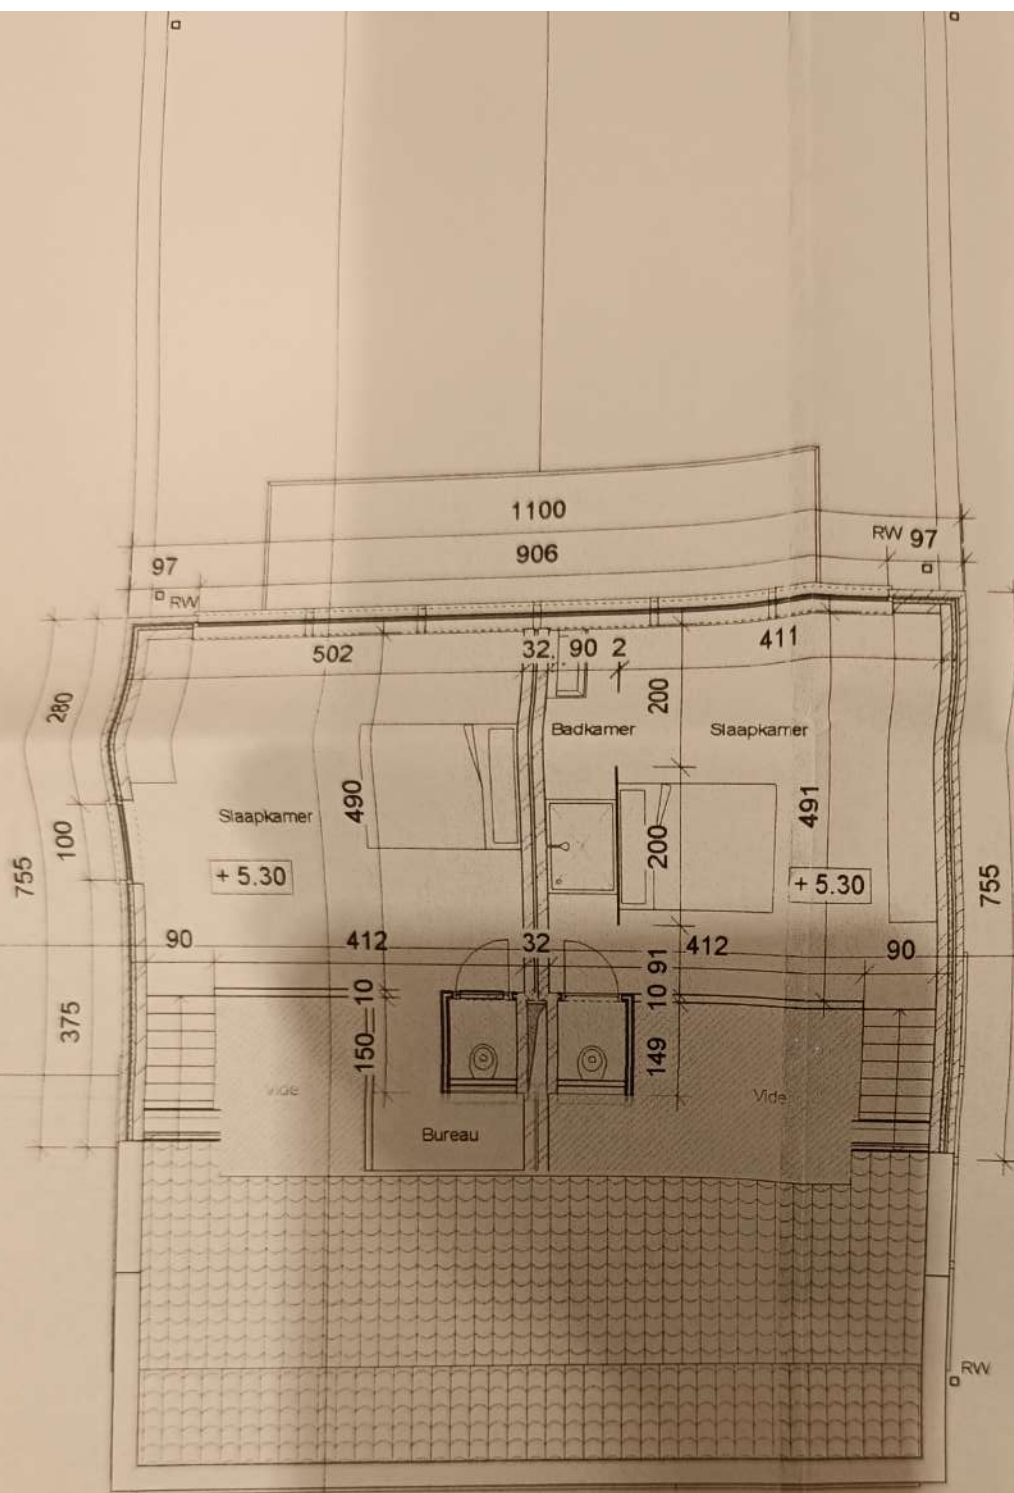

4 Verdieping 2  
1 : 100

5 Riolering  
1 : 100

9 Zijaanzicht links  
1 : 100

