


Tuin kabel

D.
3

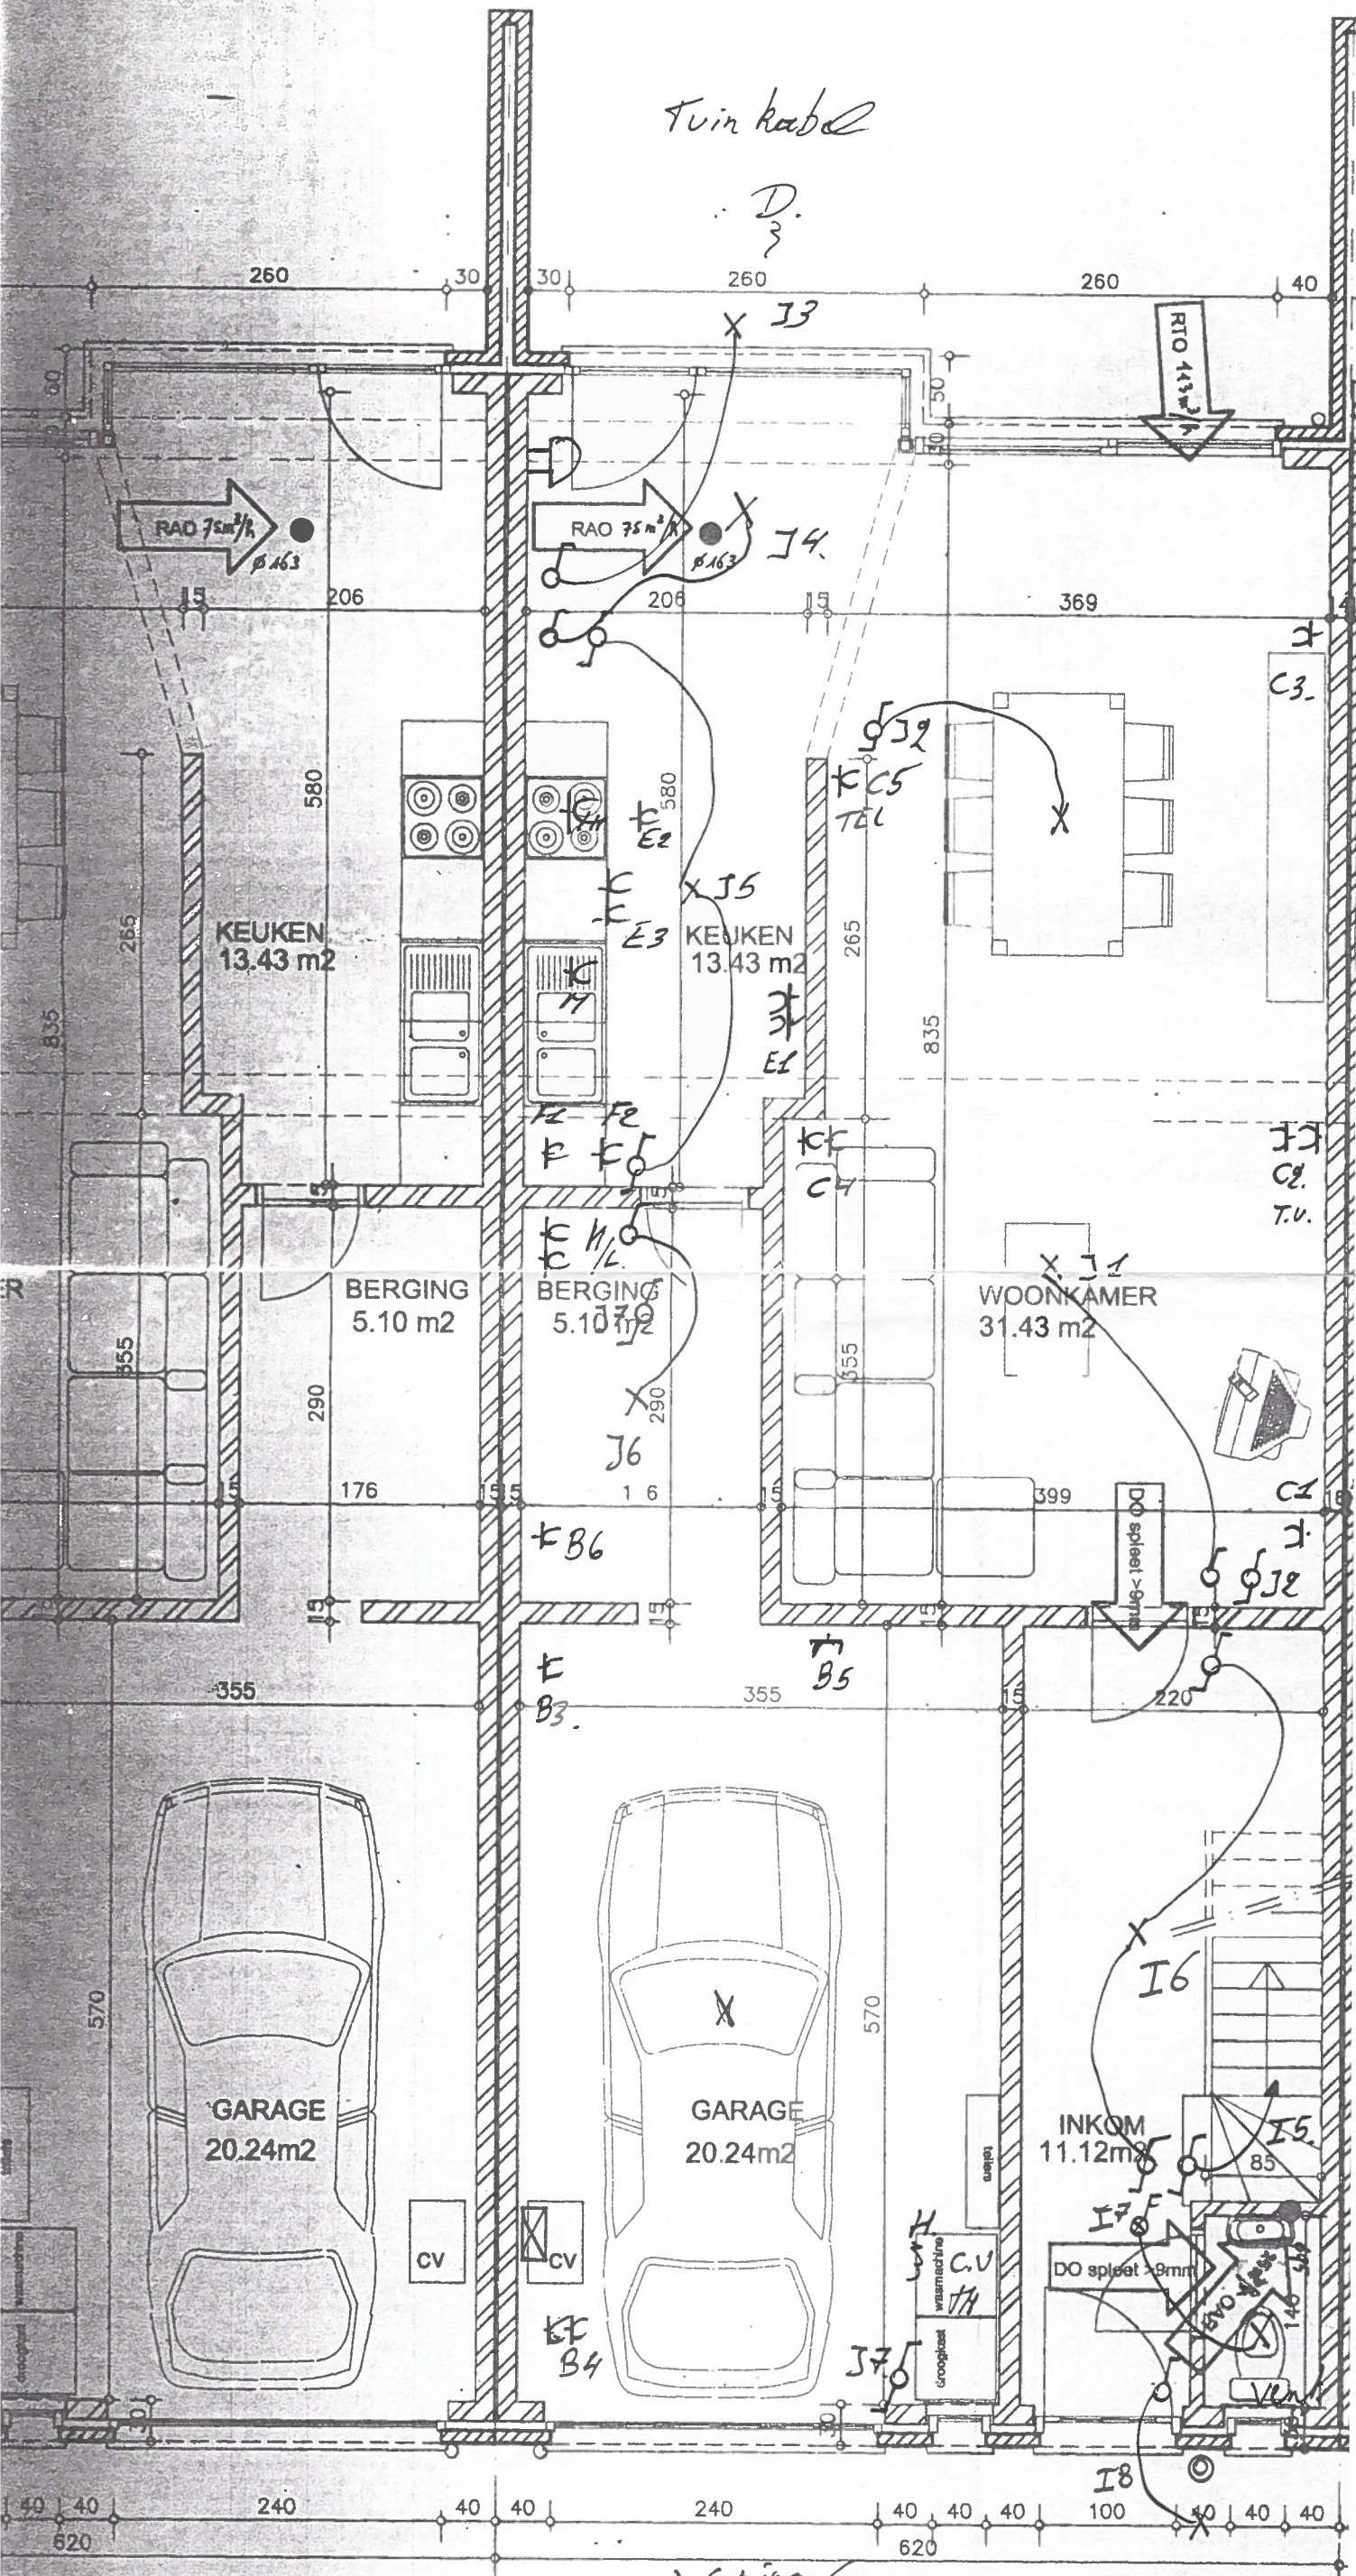

Woning 6.
Riemeweg
Rieme

Frederik 3091

Algemene Elektrische werken
J.P. MAES-STORMS B.V.B.A.
 Voorhout 53/E
 9190 — STEKENE
 Tel. (03) 779 72 91
 Fax (03) 789 06 71