


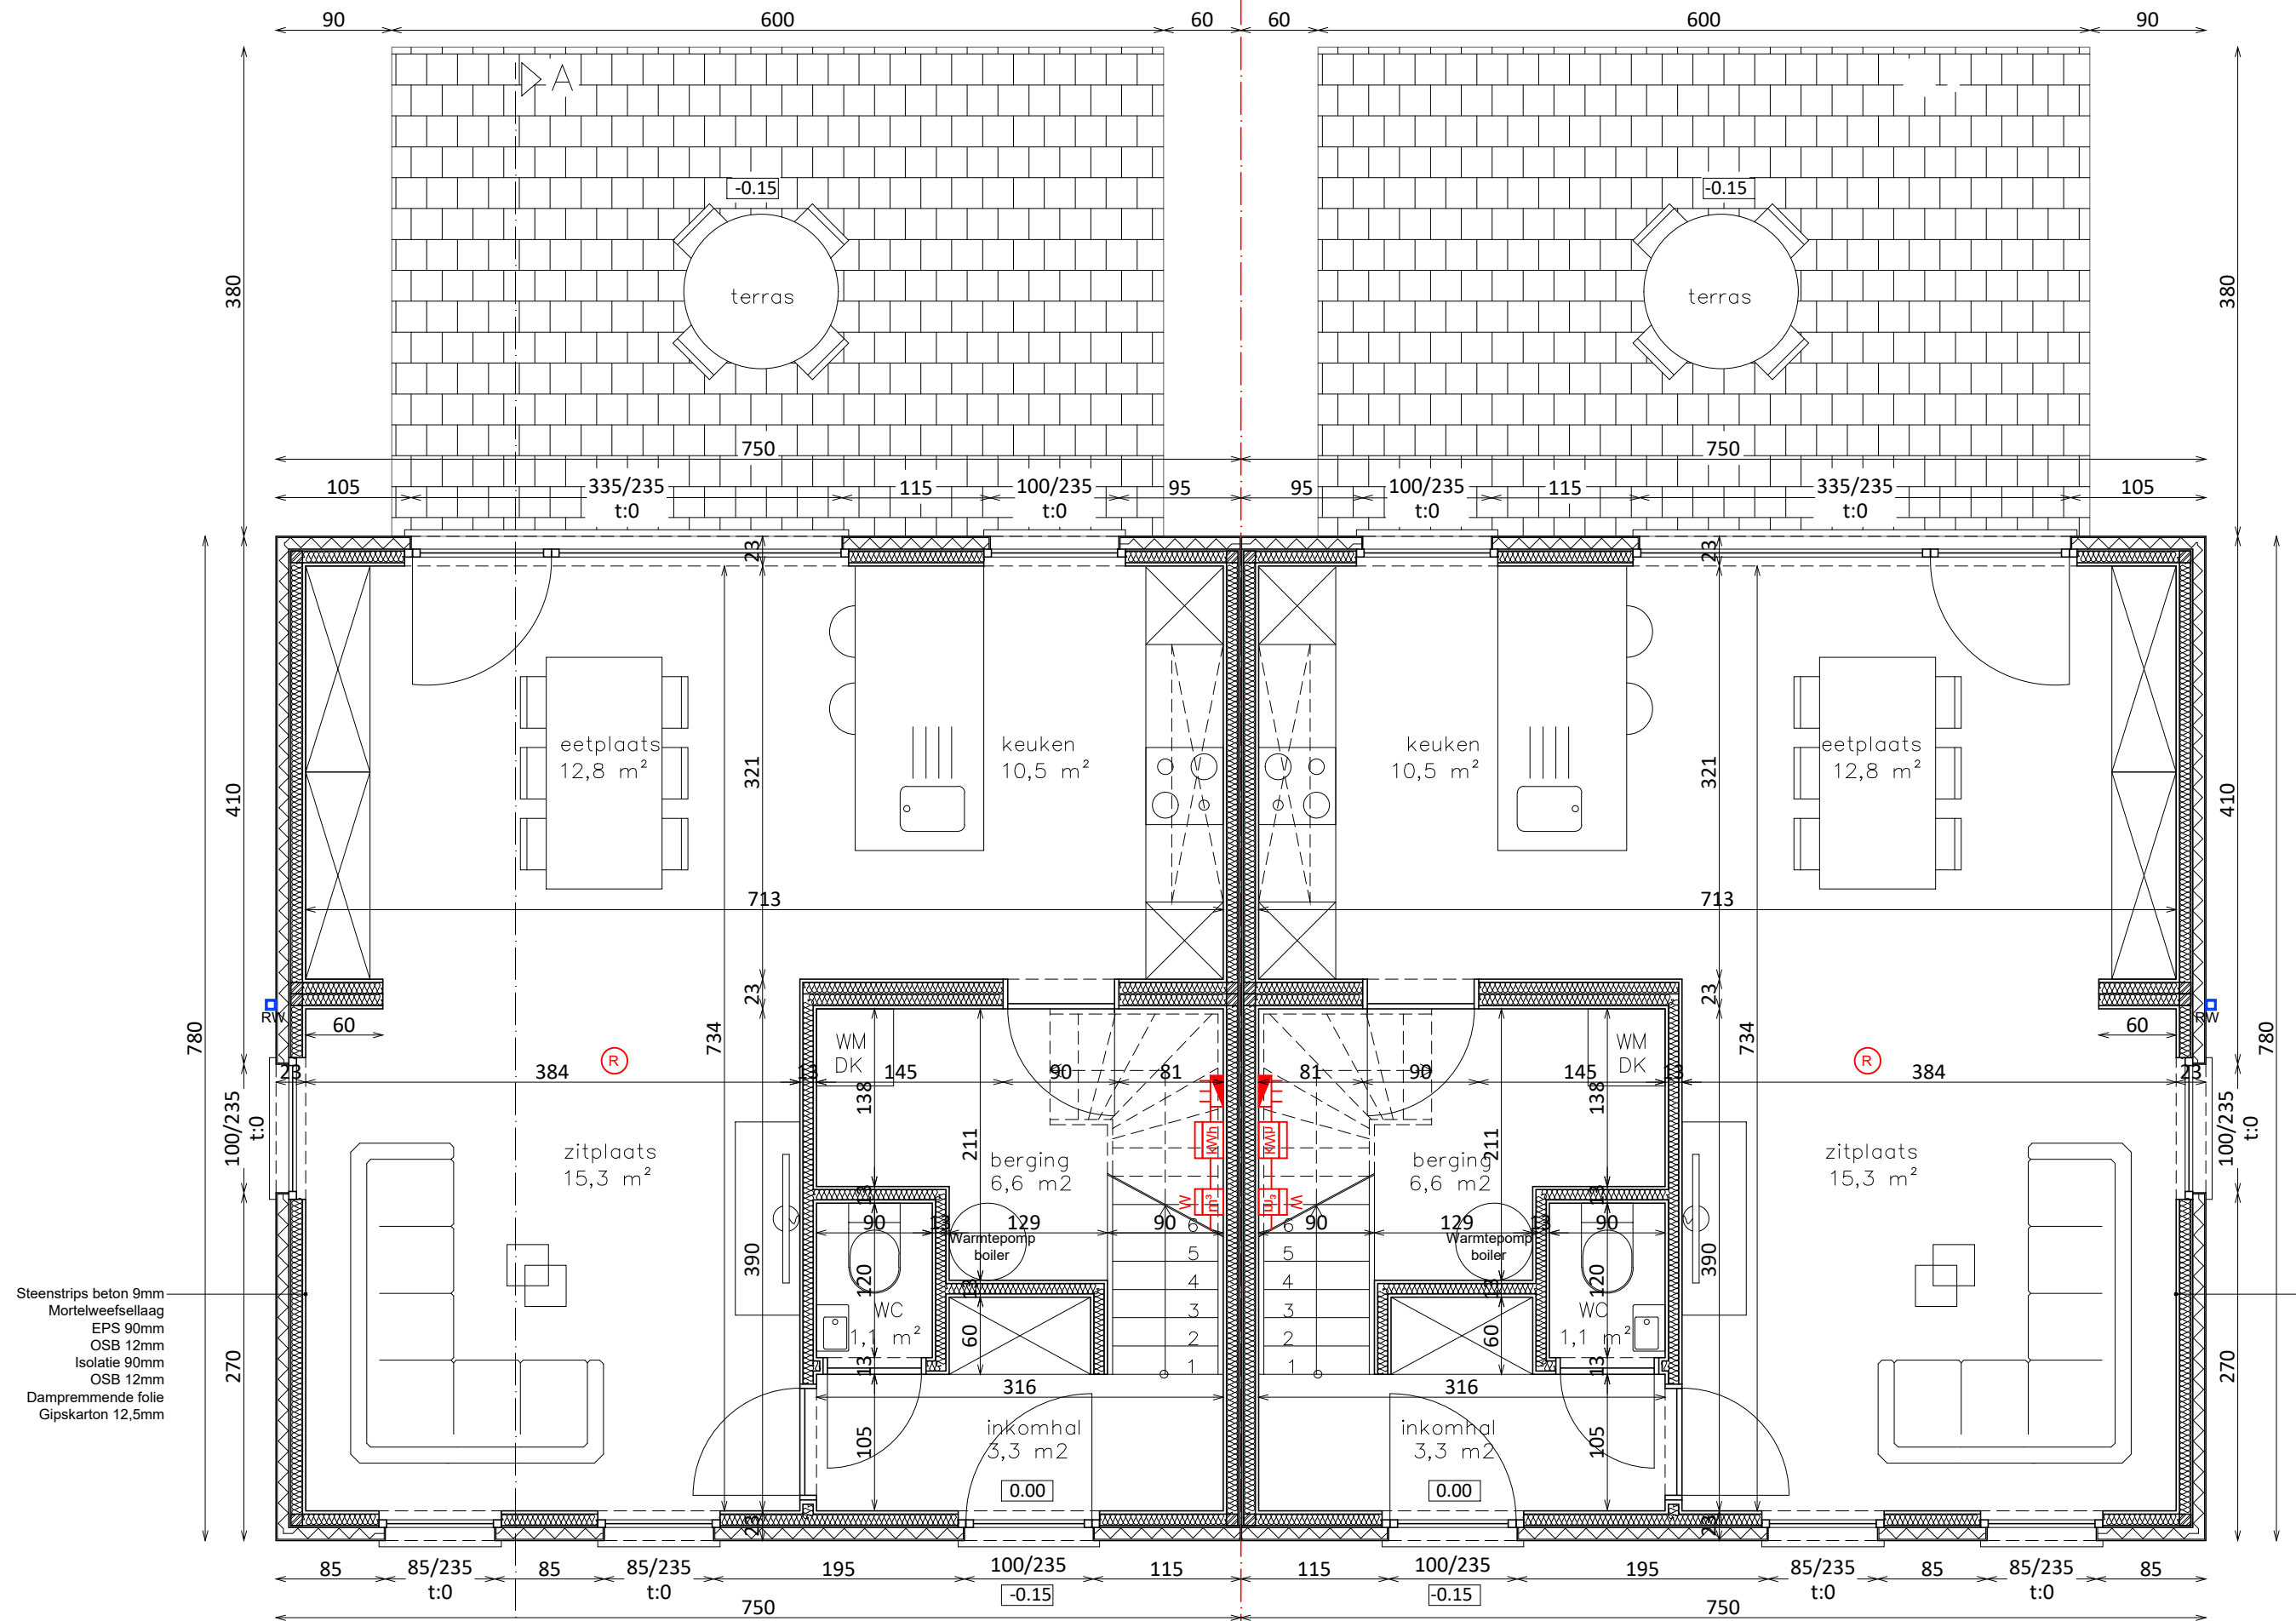

Steenstrips beton 9mm
Mortelweefsellaag
EPS 90mm
OSB 12mm
Isolatie 90mm
OSB 12mm
Dampremmende folie
Gipskarton 12,5mm