



FACADE AVANT Ech: 1/50



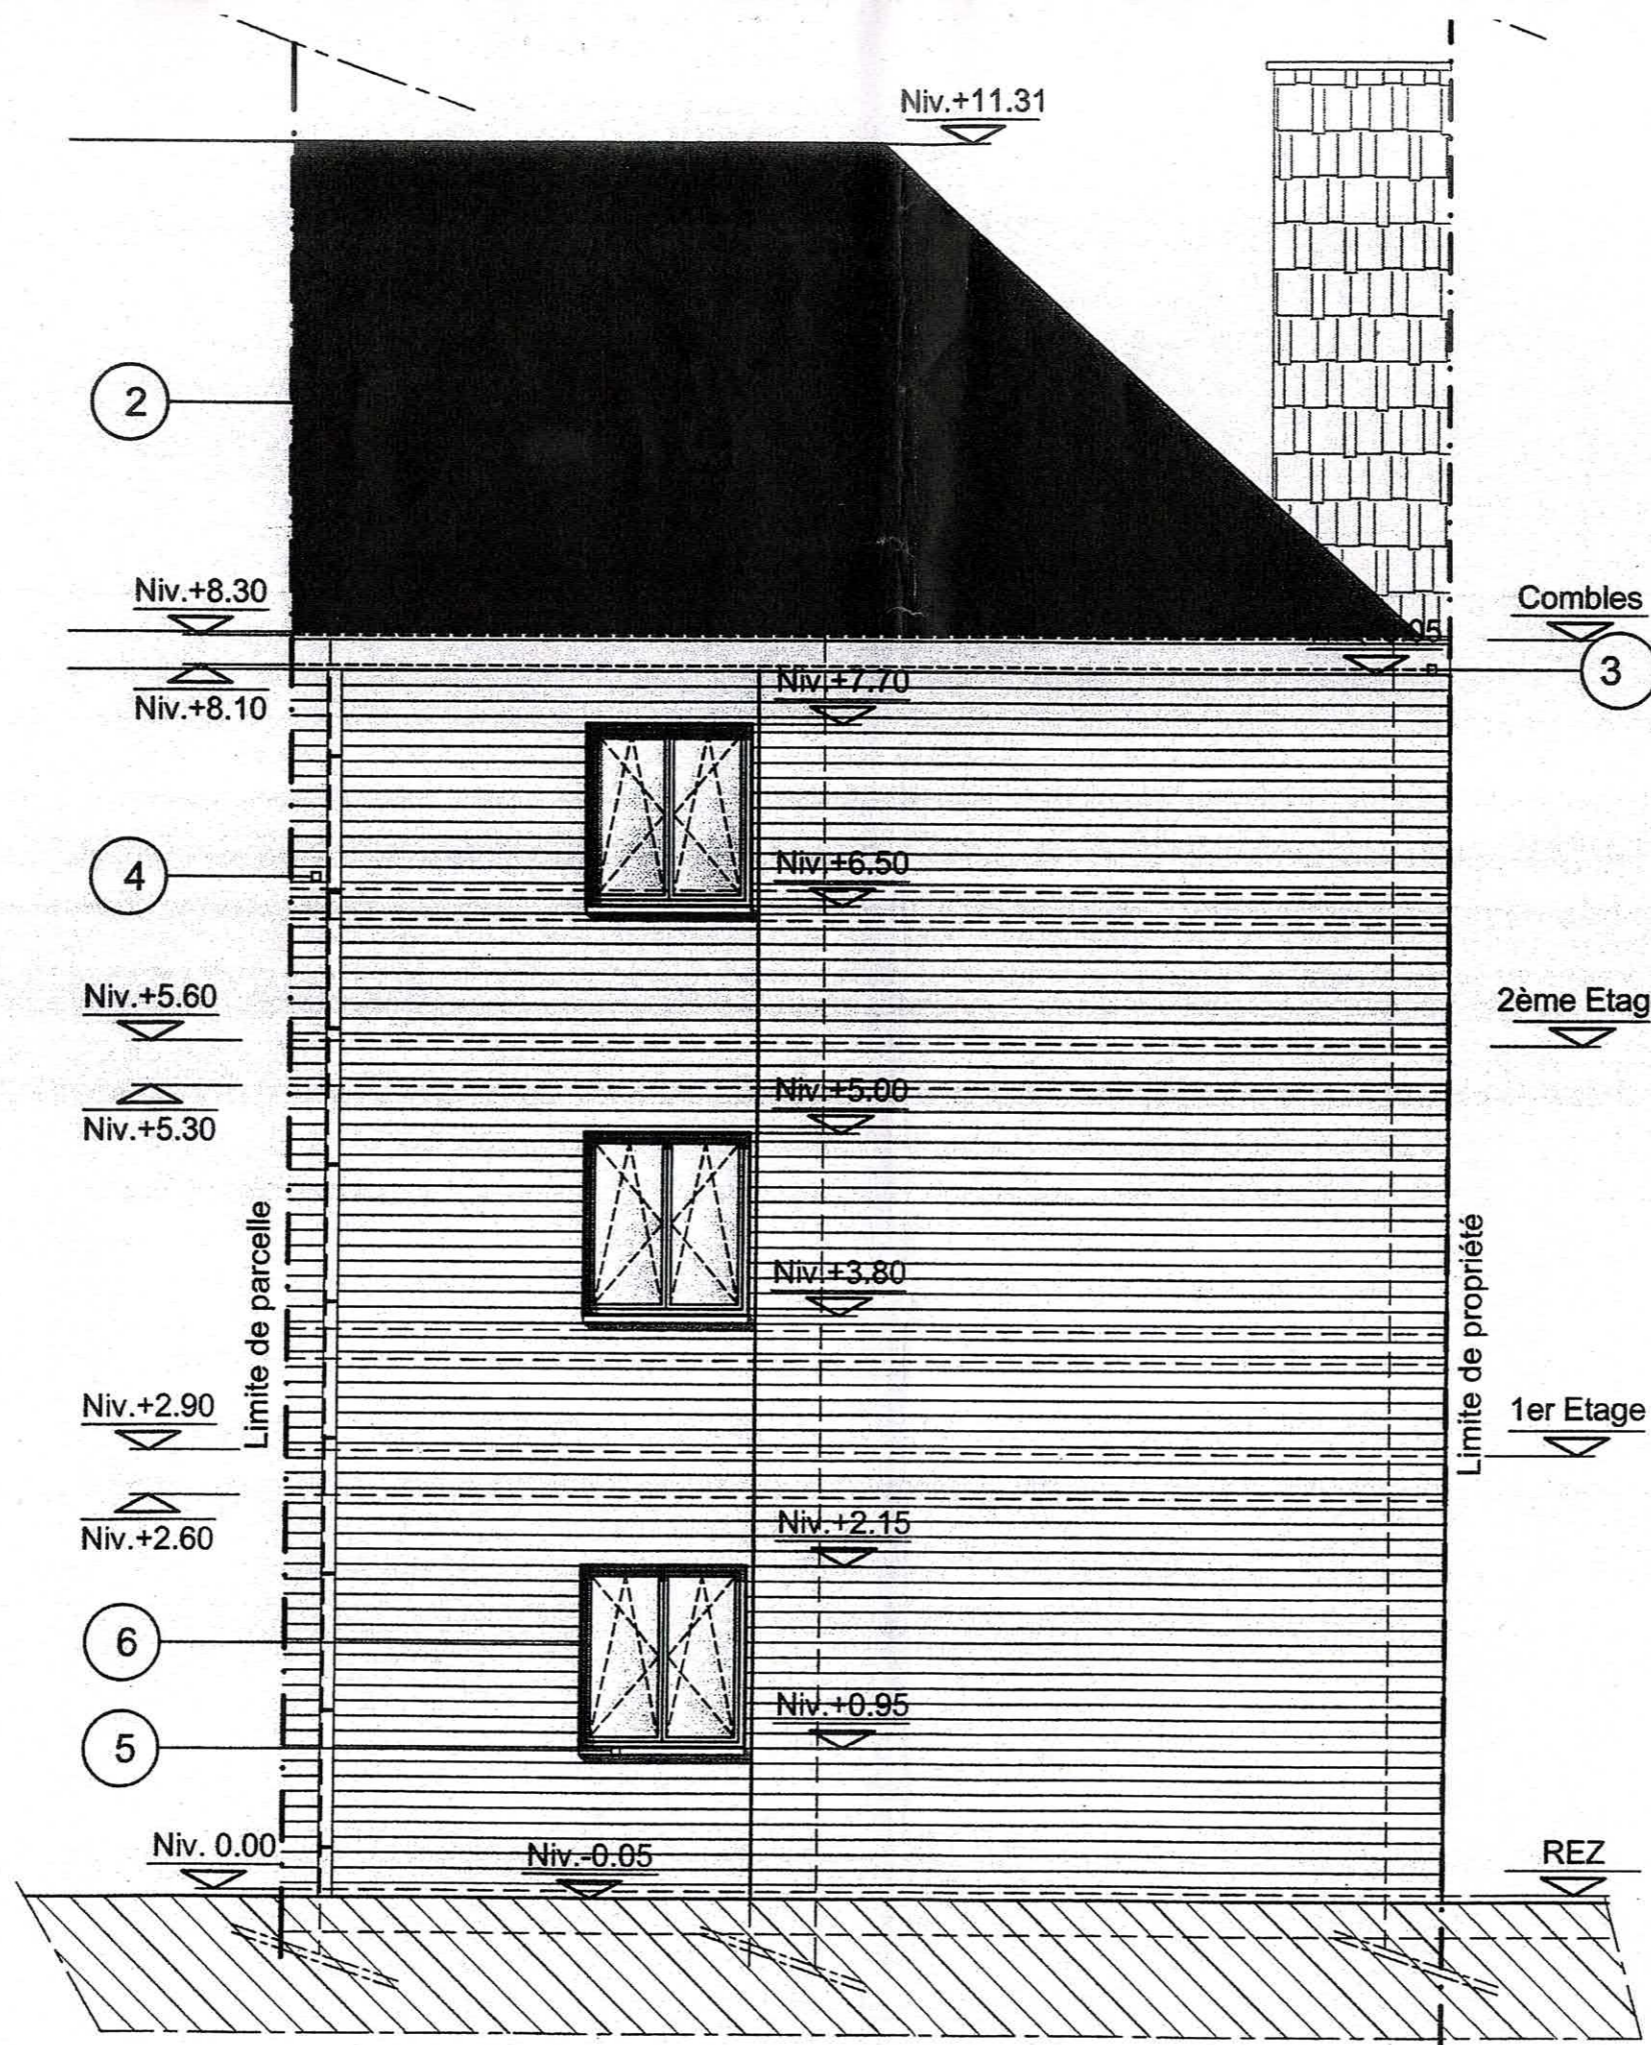

FACADE ARRIERE Ech:1/50

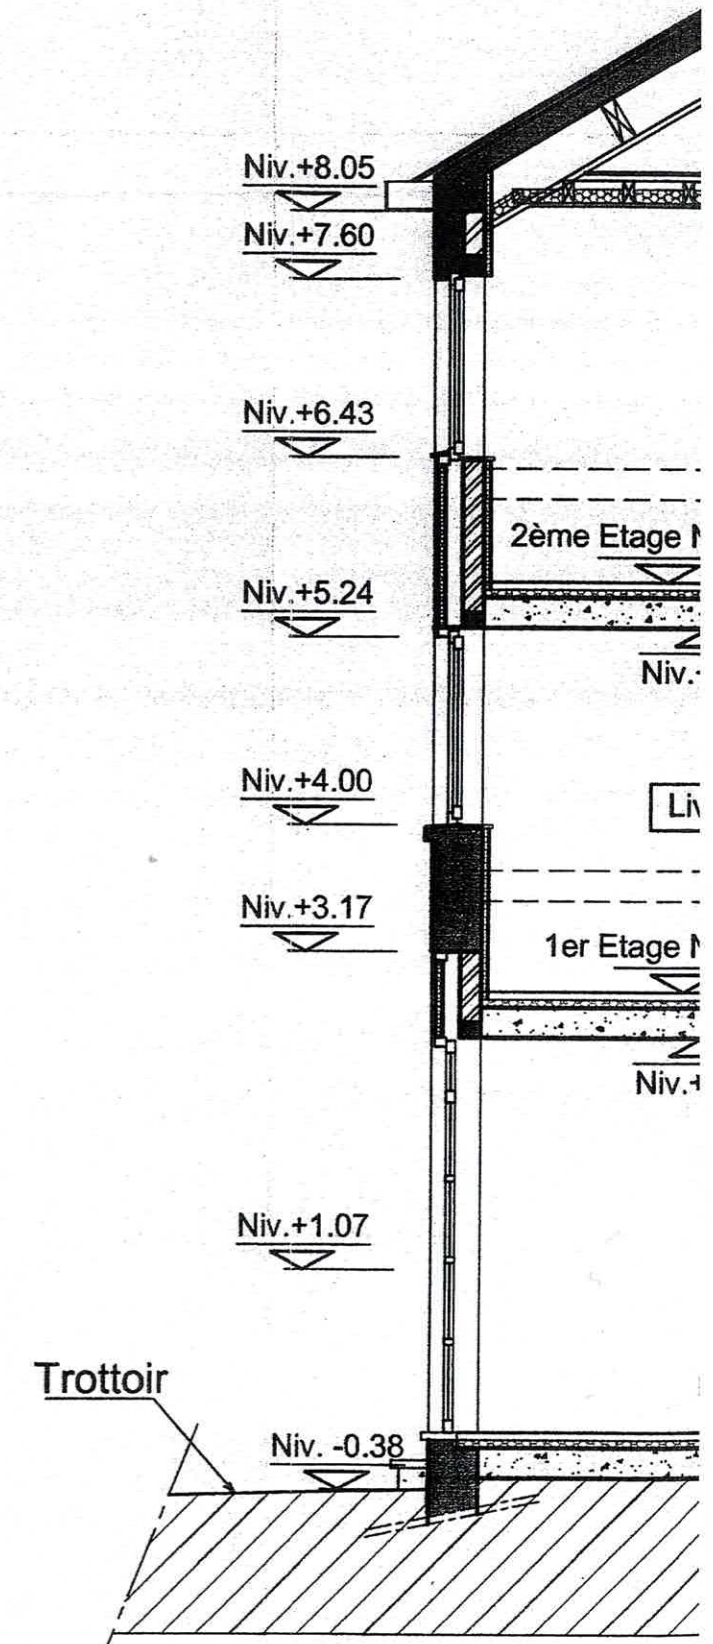

COUPE B-