


PROJET DE DIVISION
ECHELLE 1/250.

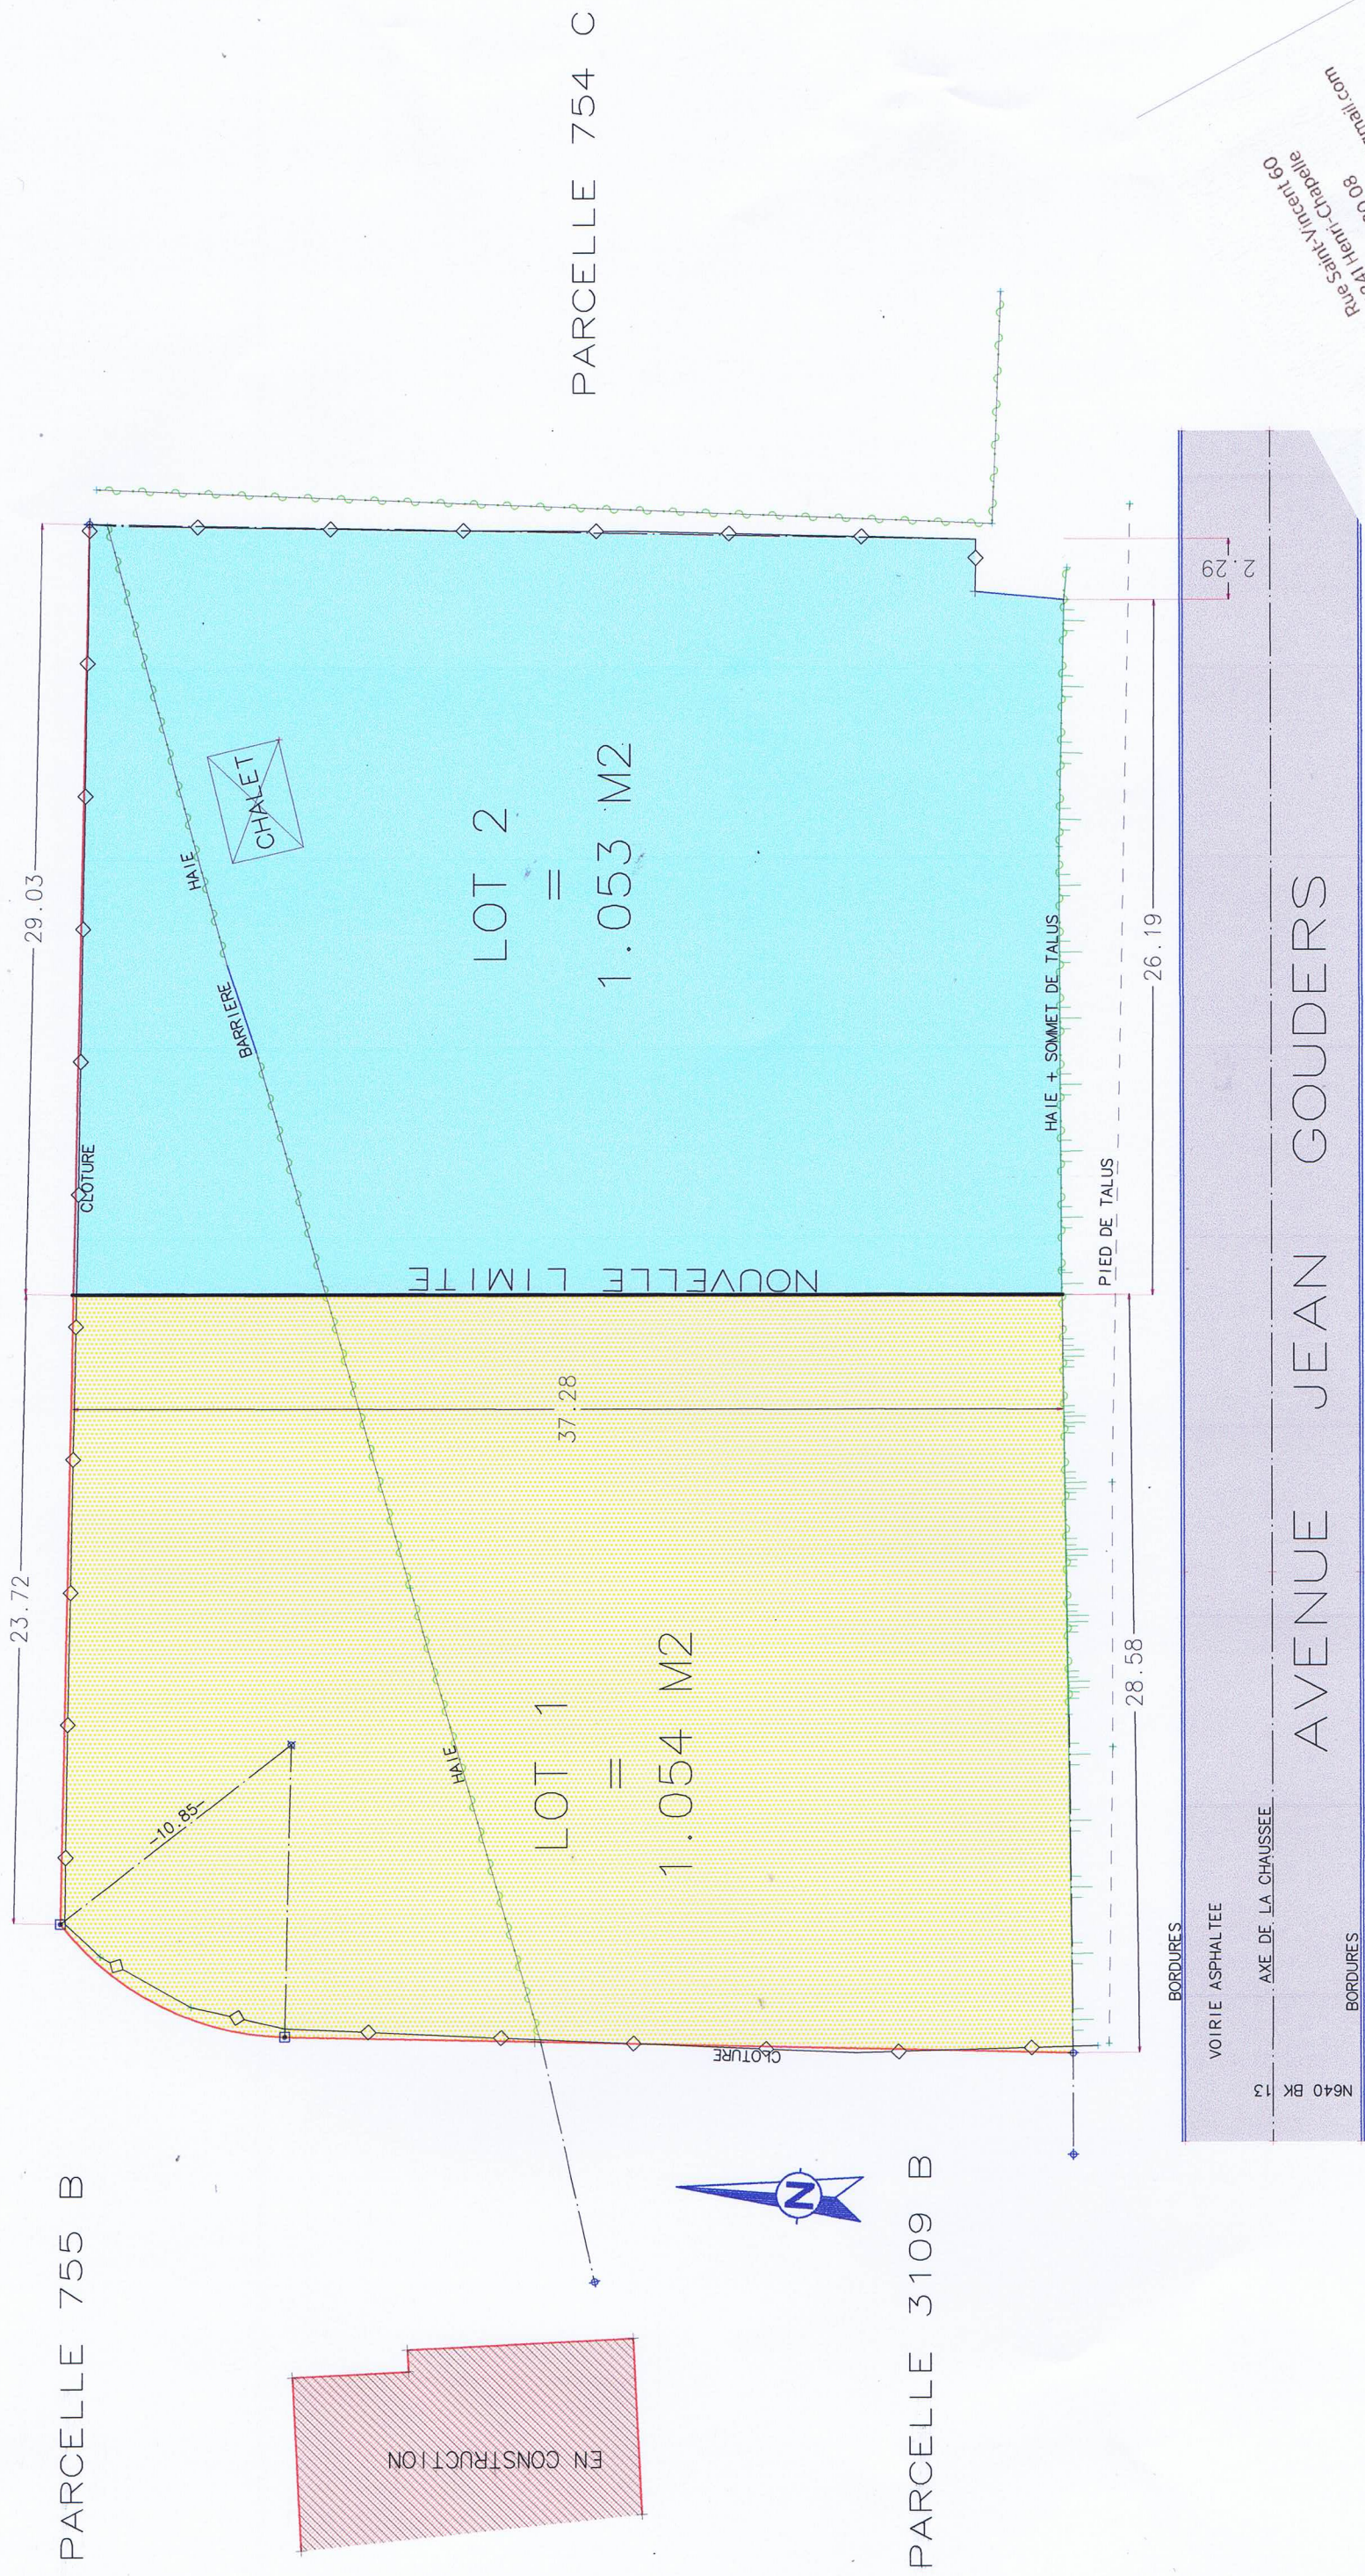

PROJET

GEOMETRE
MULLENDER MATIYN
GEOMETRE - EXPERT
LANDMESSER - EXPERTE

Rue Saint-Vincent 60
4841 Henri-Crapelle
0491 48 80 08
geo.mullender@gmail.com
GEC/18/1440