




CAVE

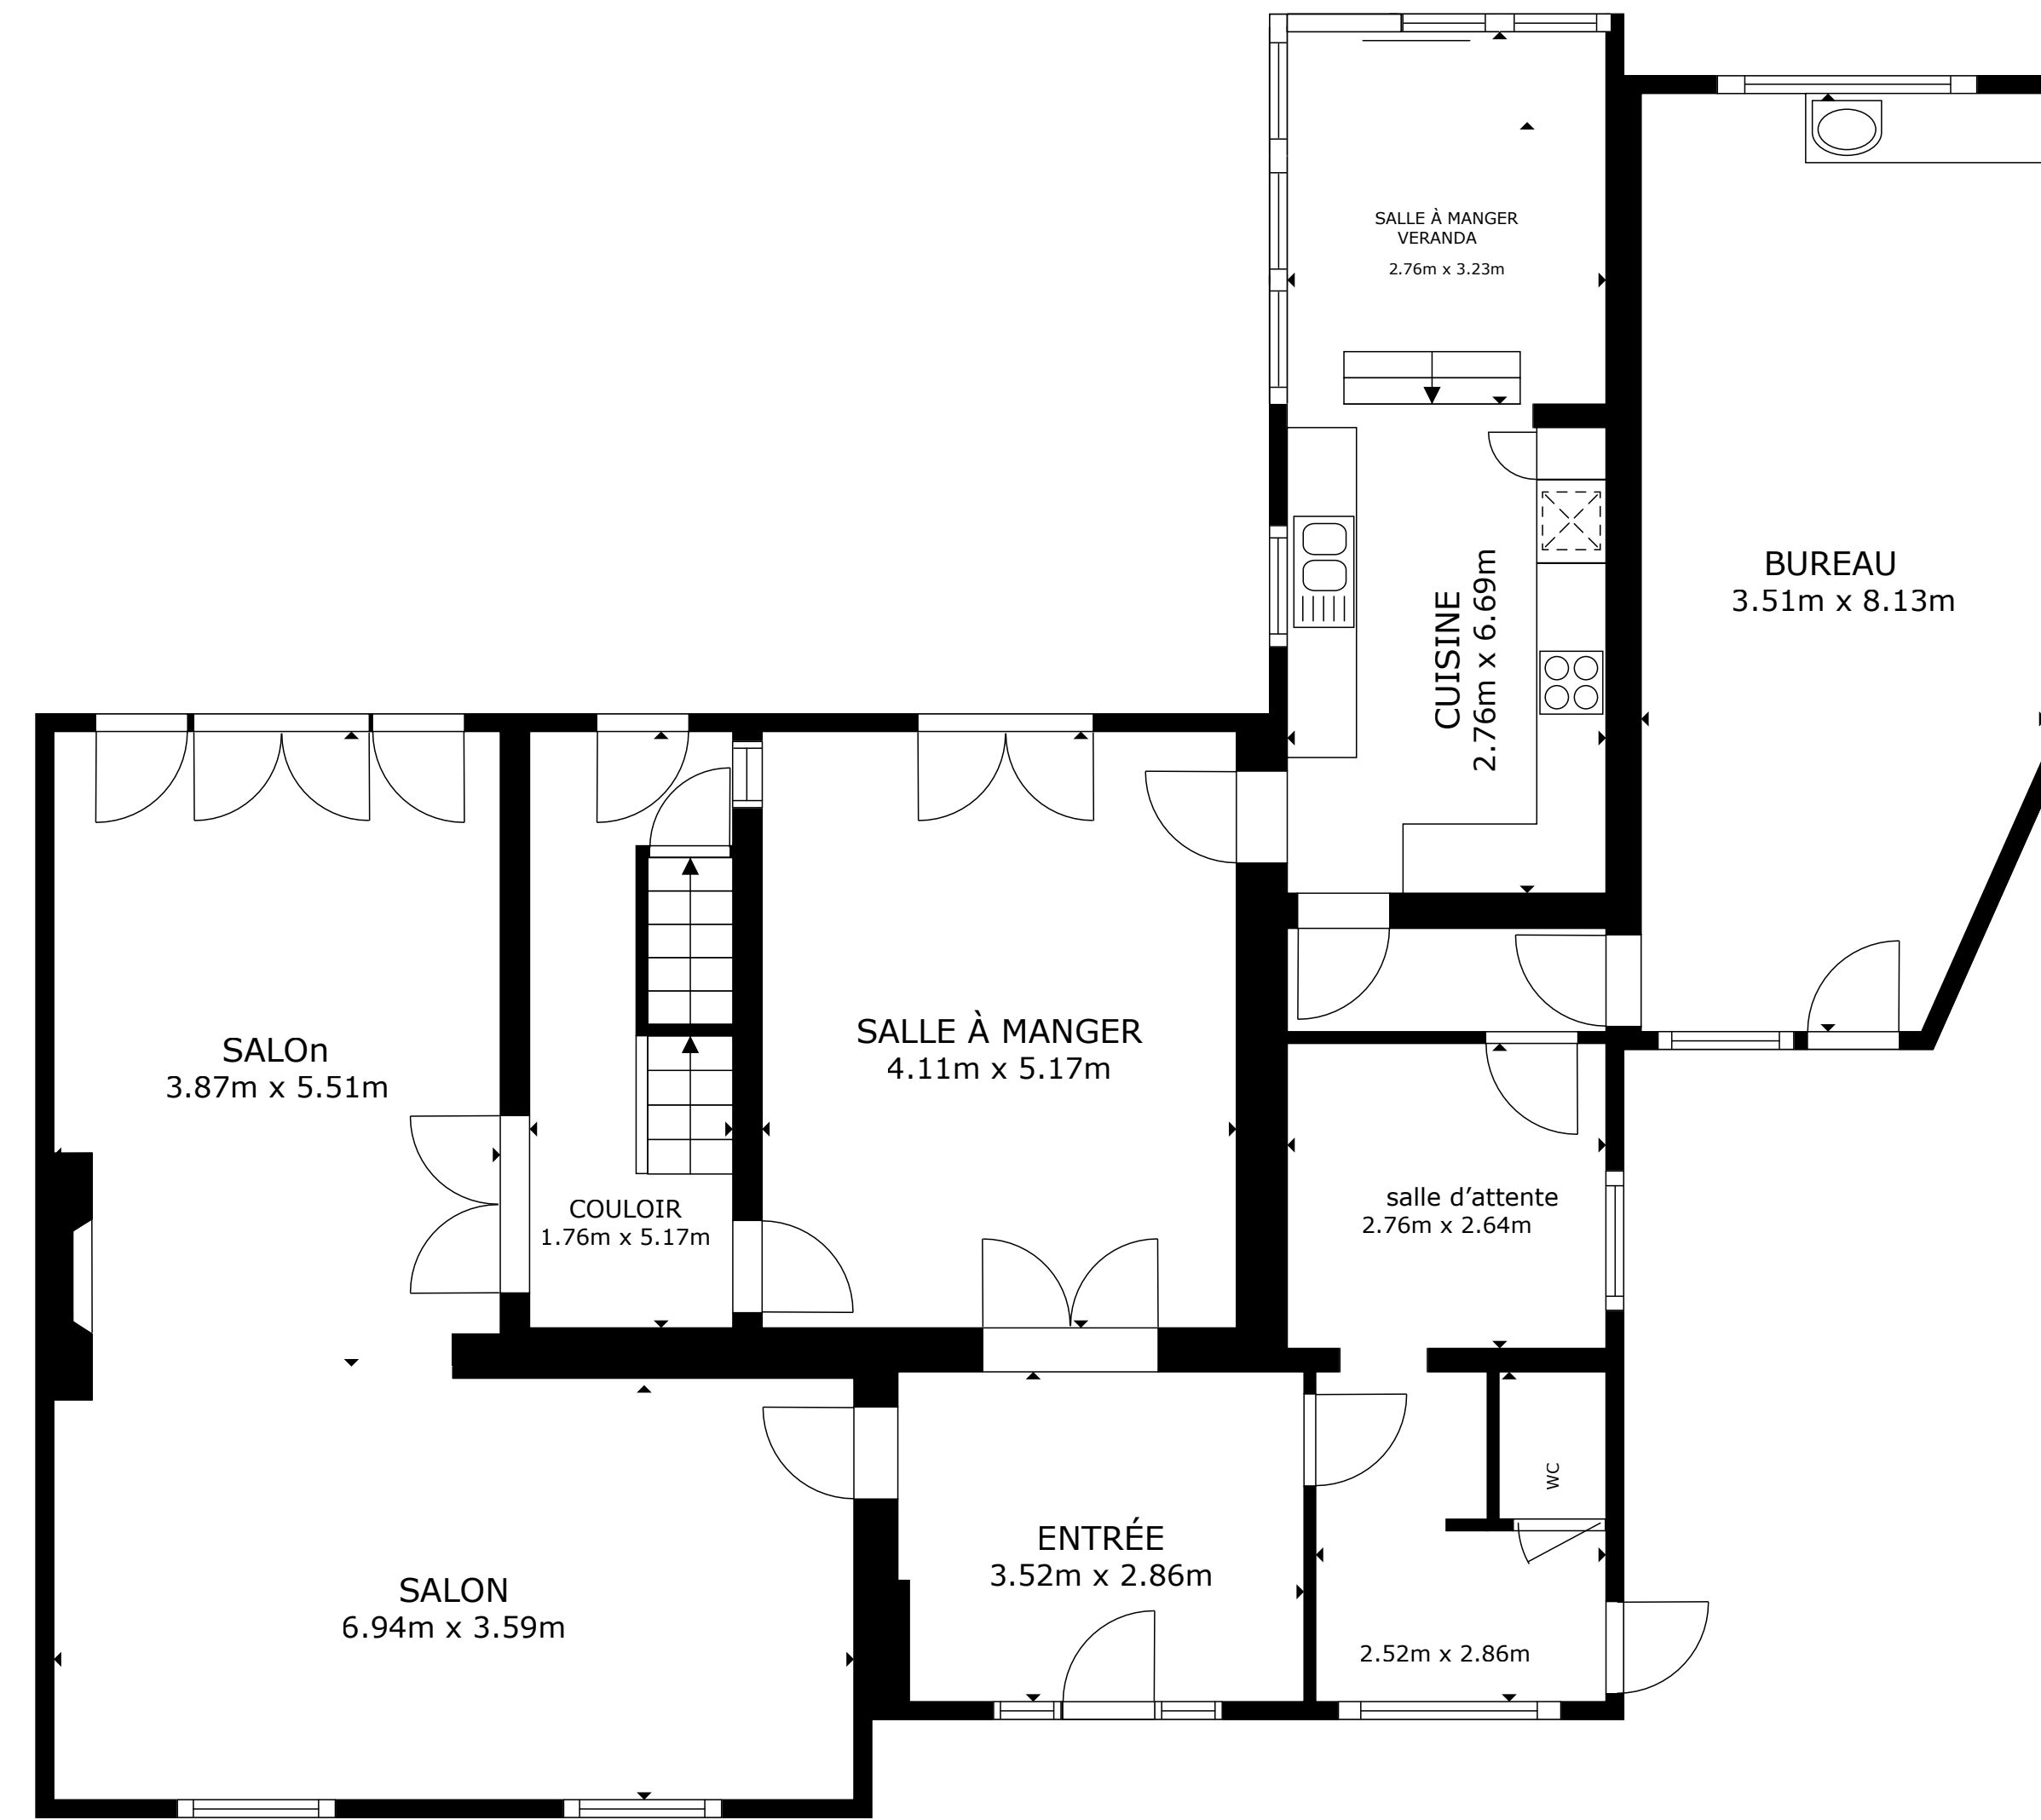

RDC

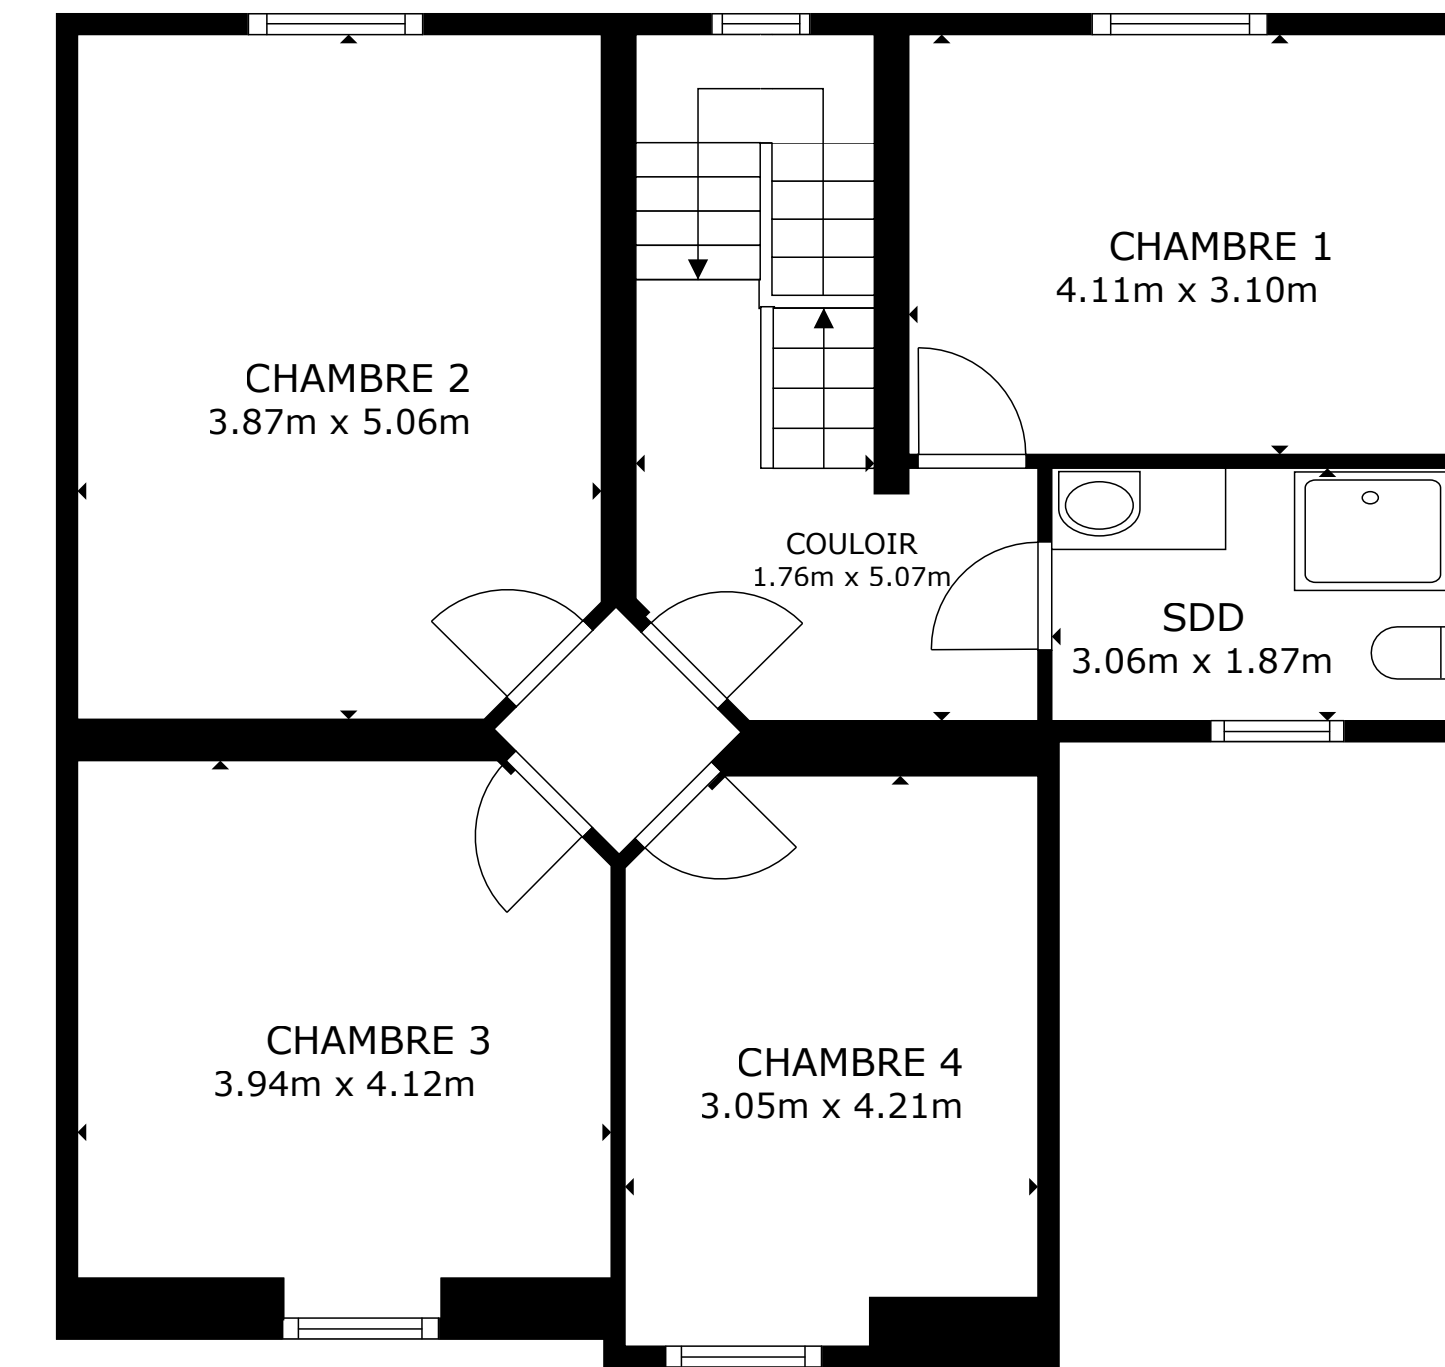

1ER

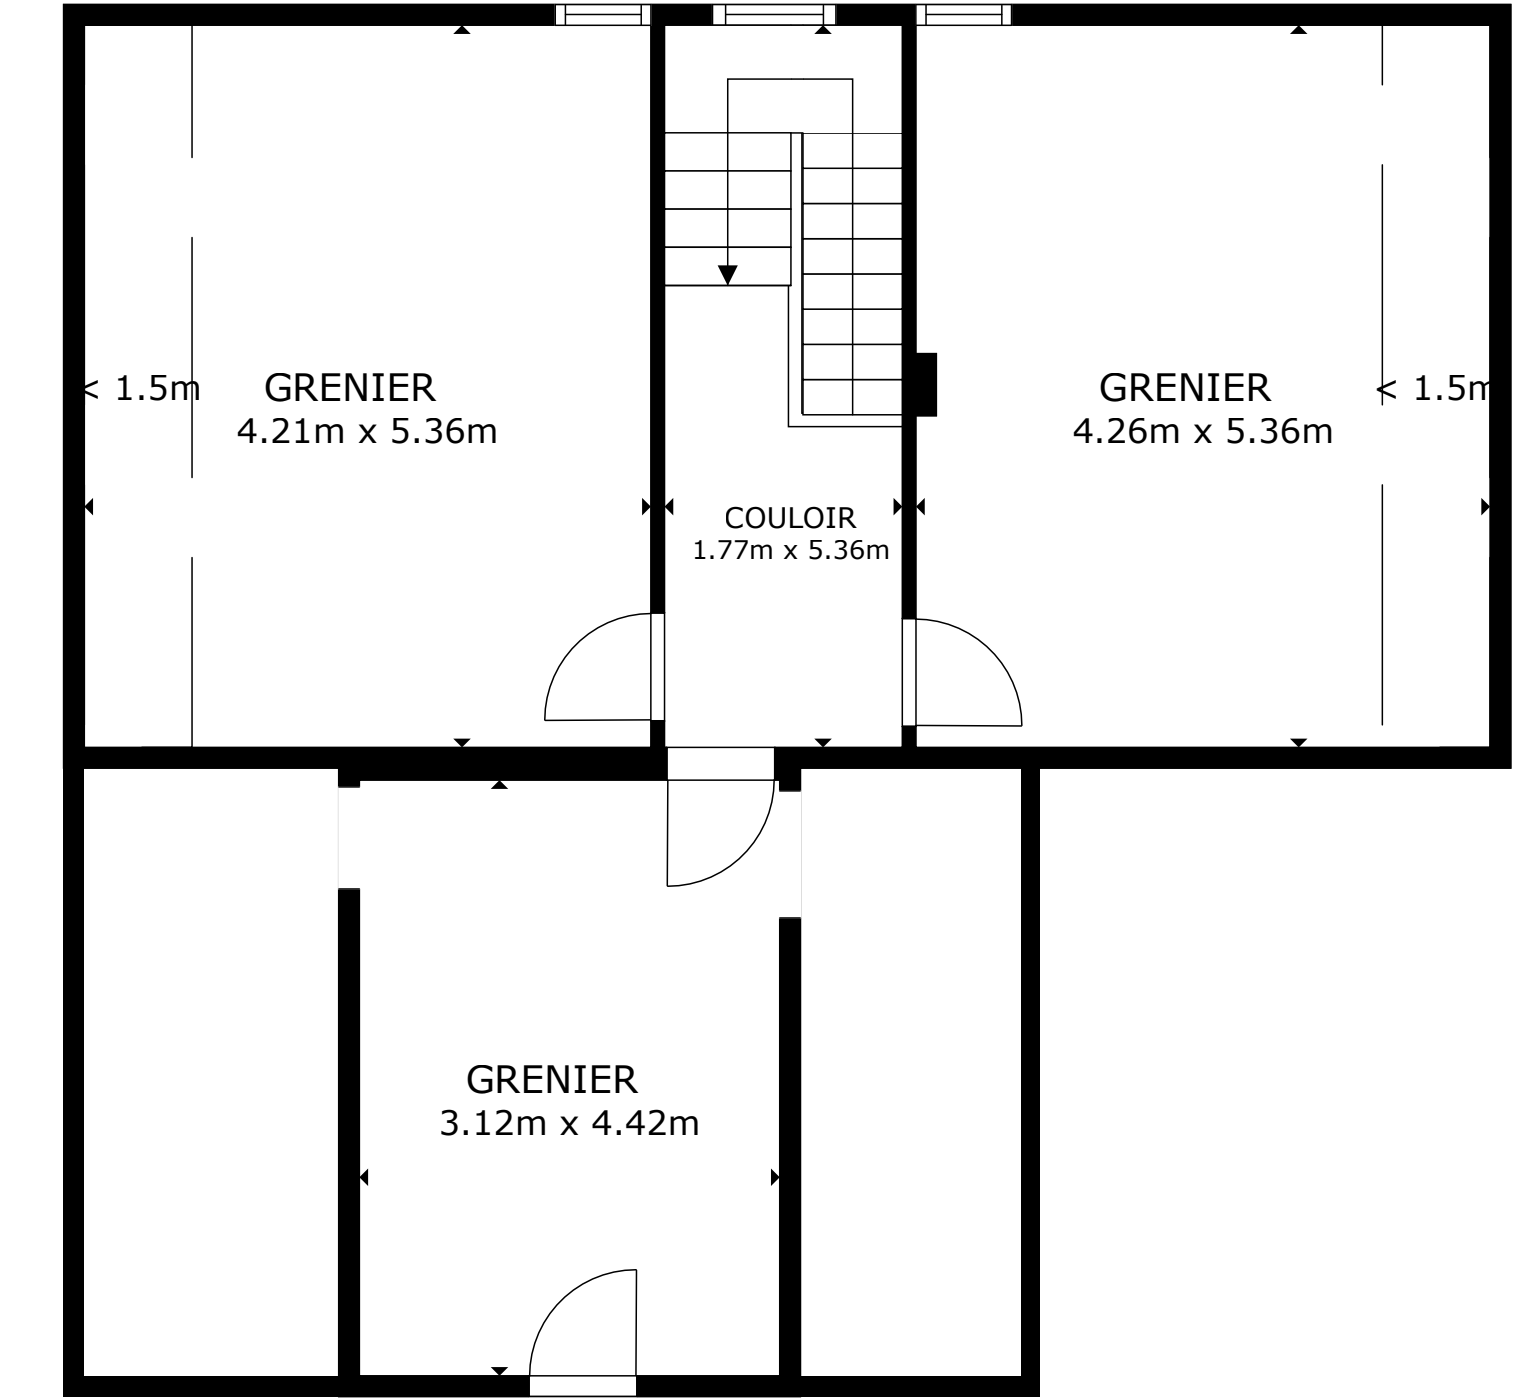

GRENIER