








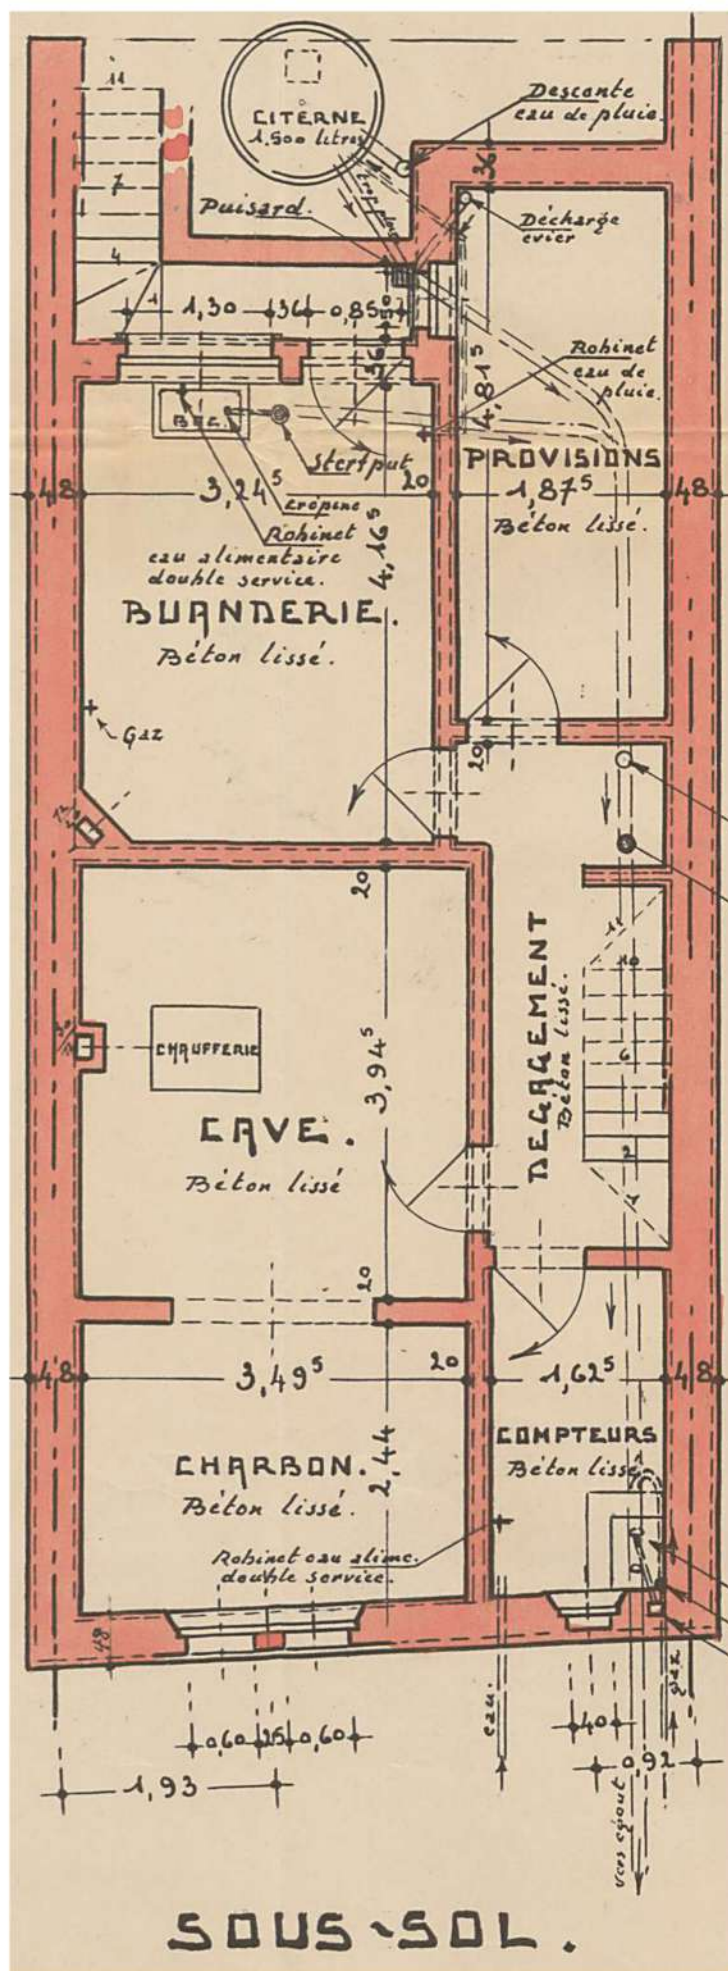


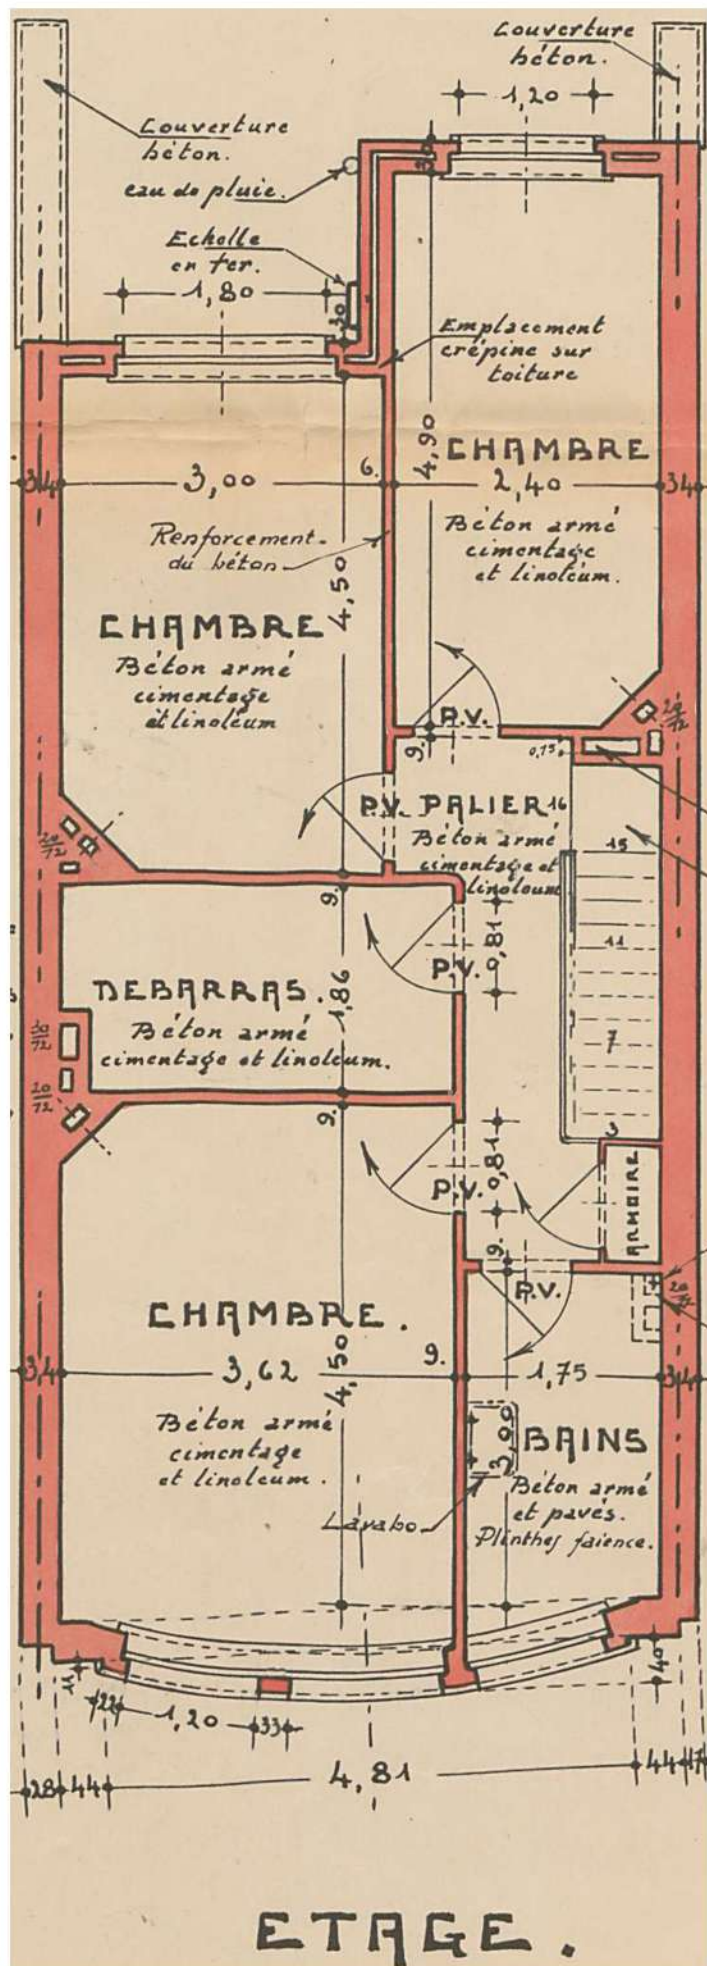

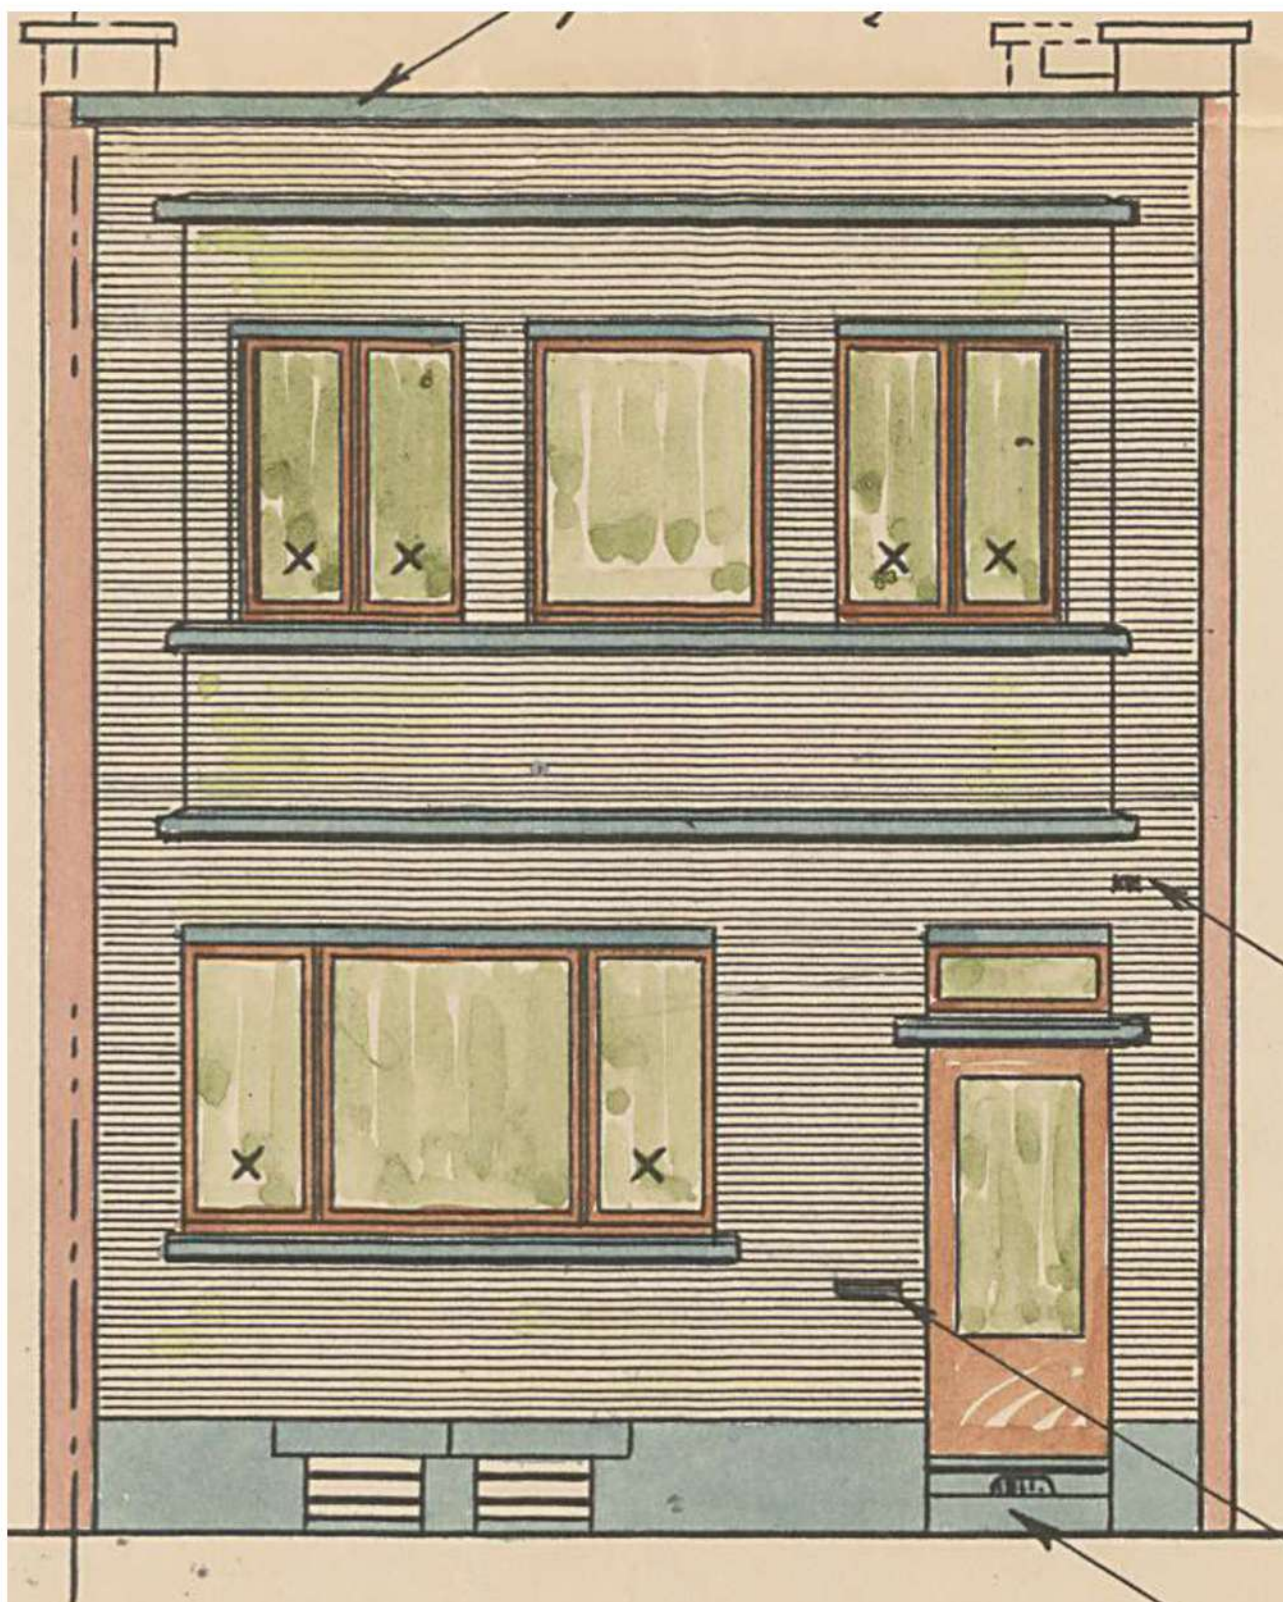

FACADE A RUE.



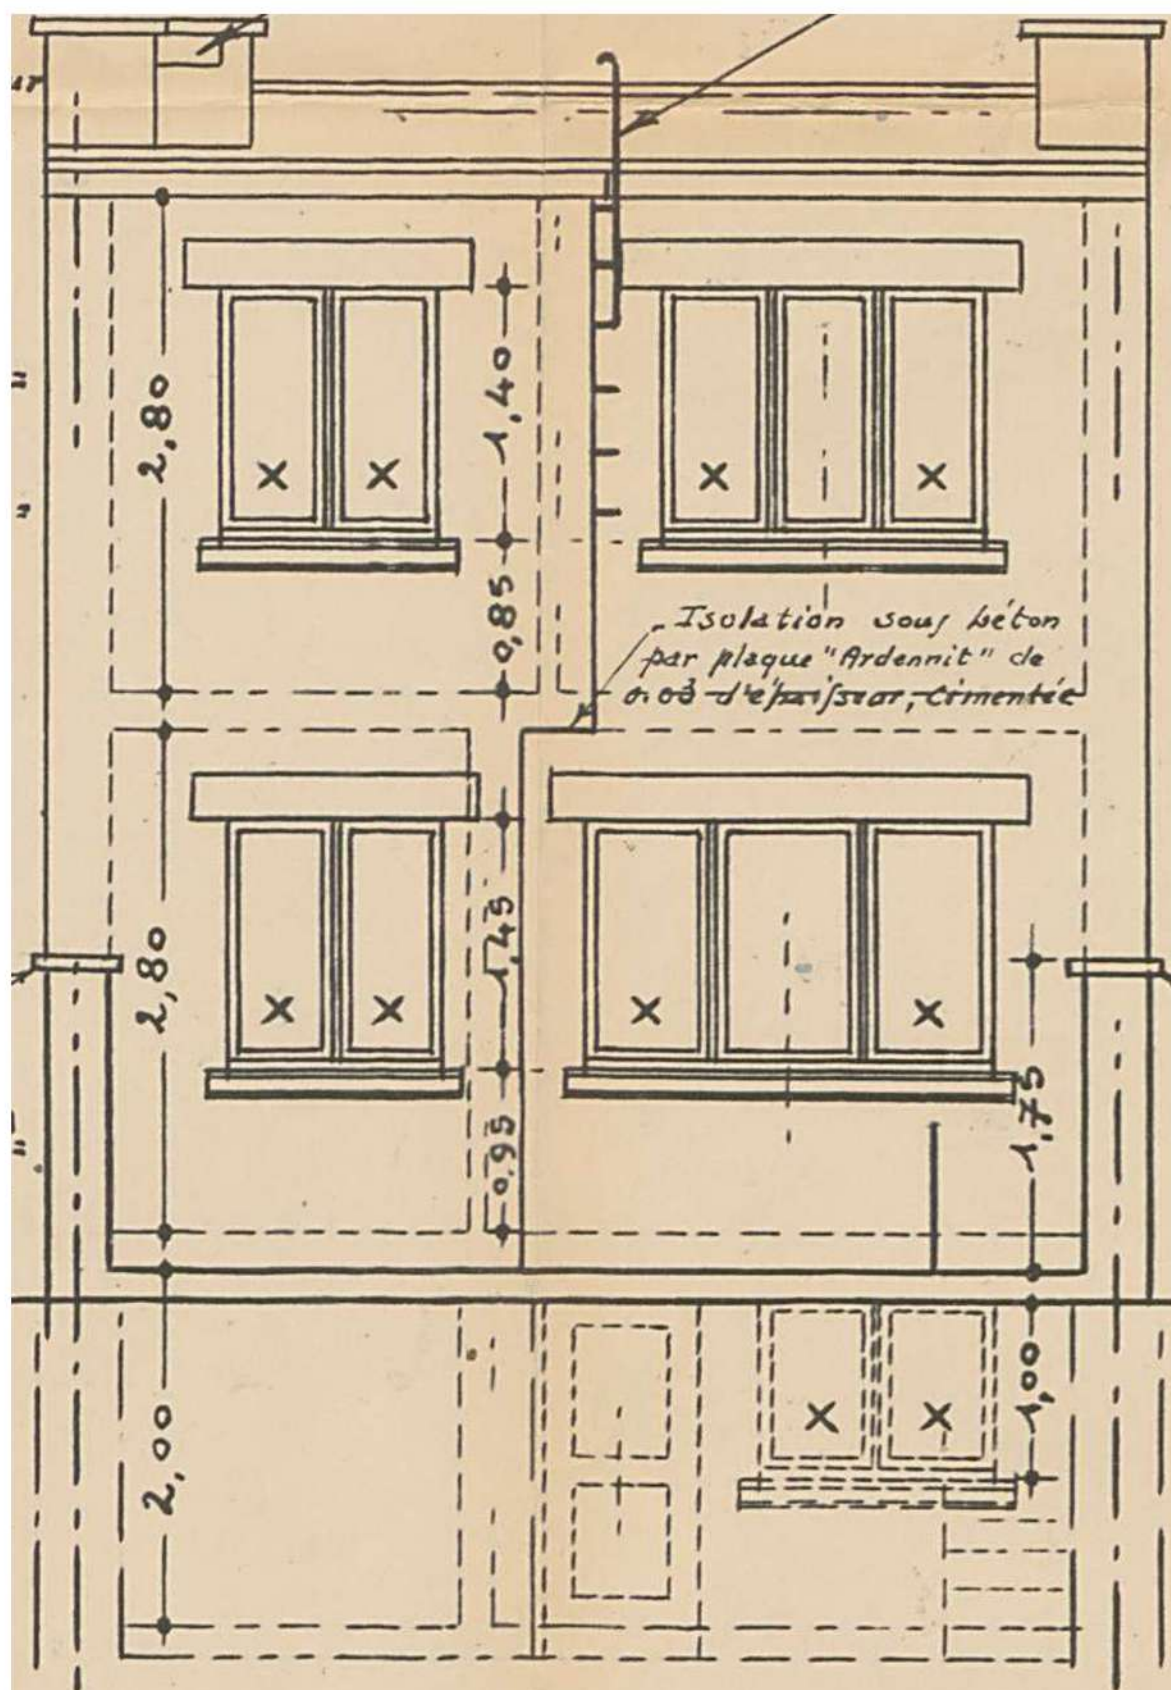

FAÇADE POSTERIEURE

