


JARDIN.

REZ DE CHAUSSEE

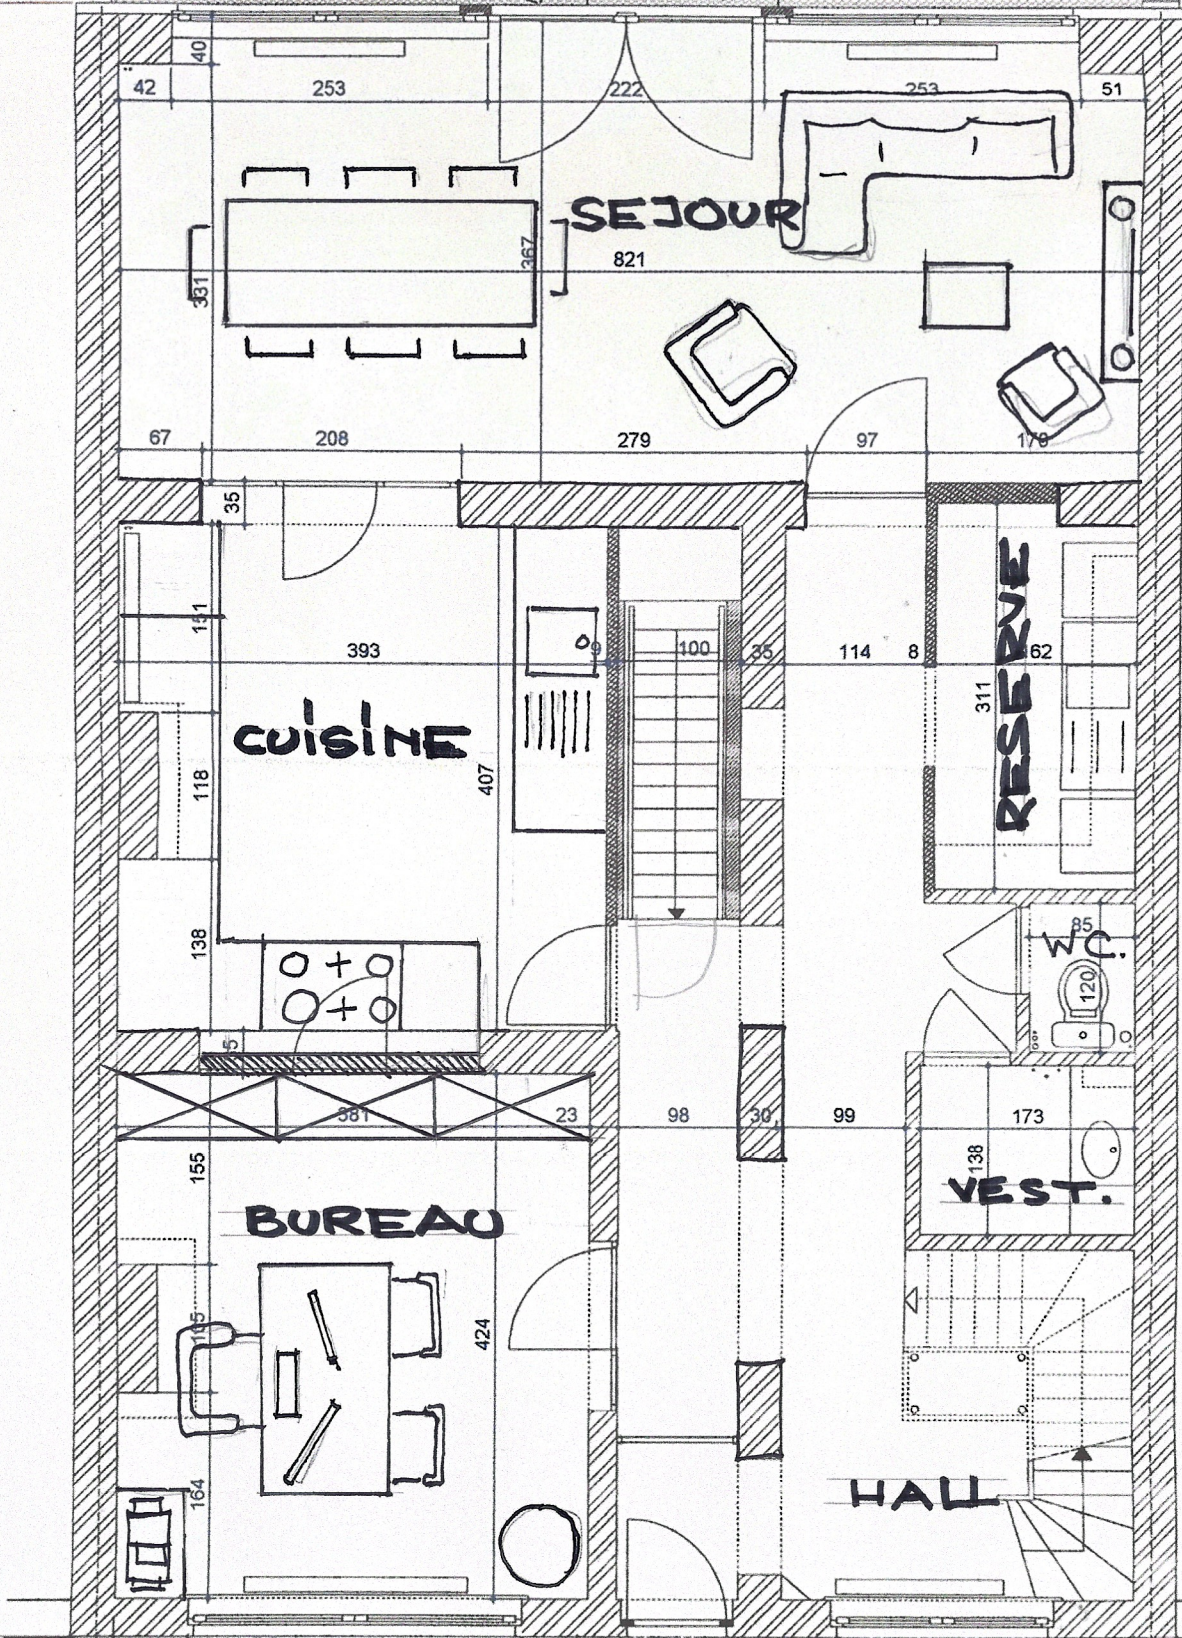


REZ de CHAUSSEE



CLOISONS A CONSTRUIRE.


REZ + 1

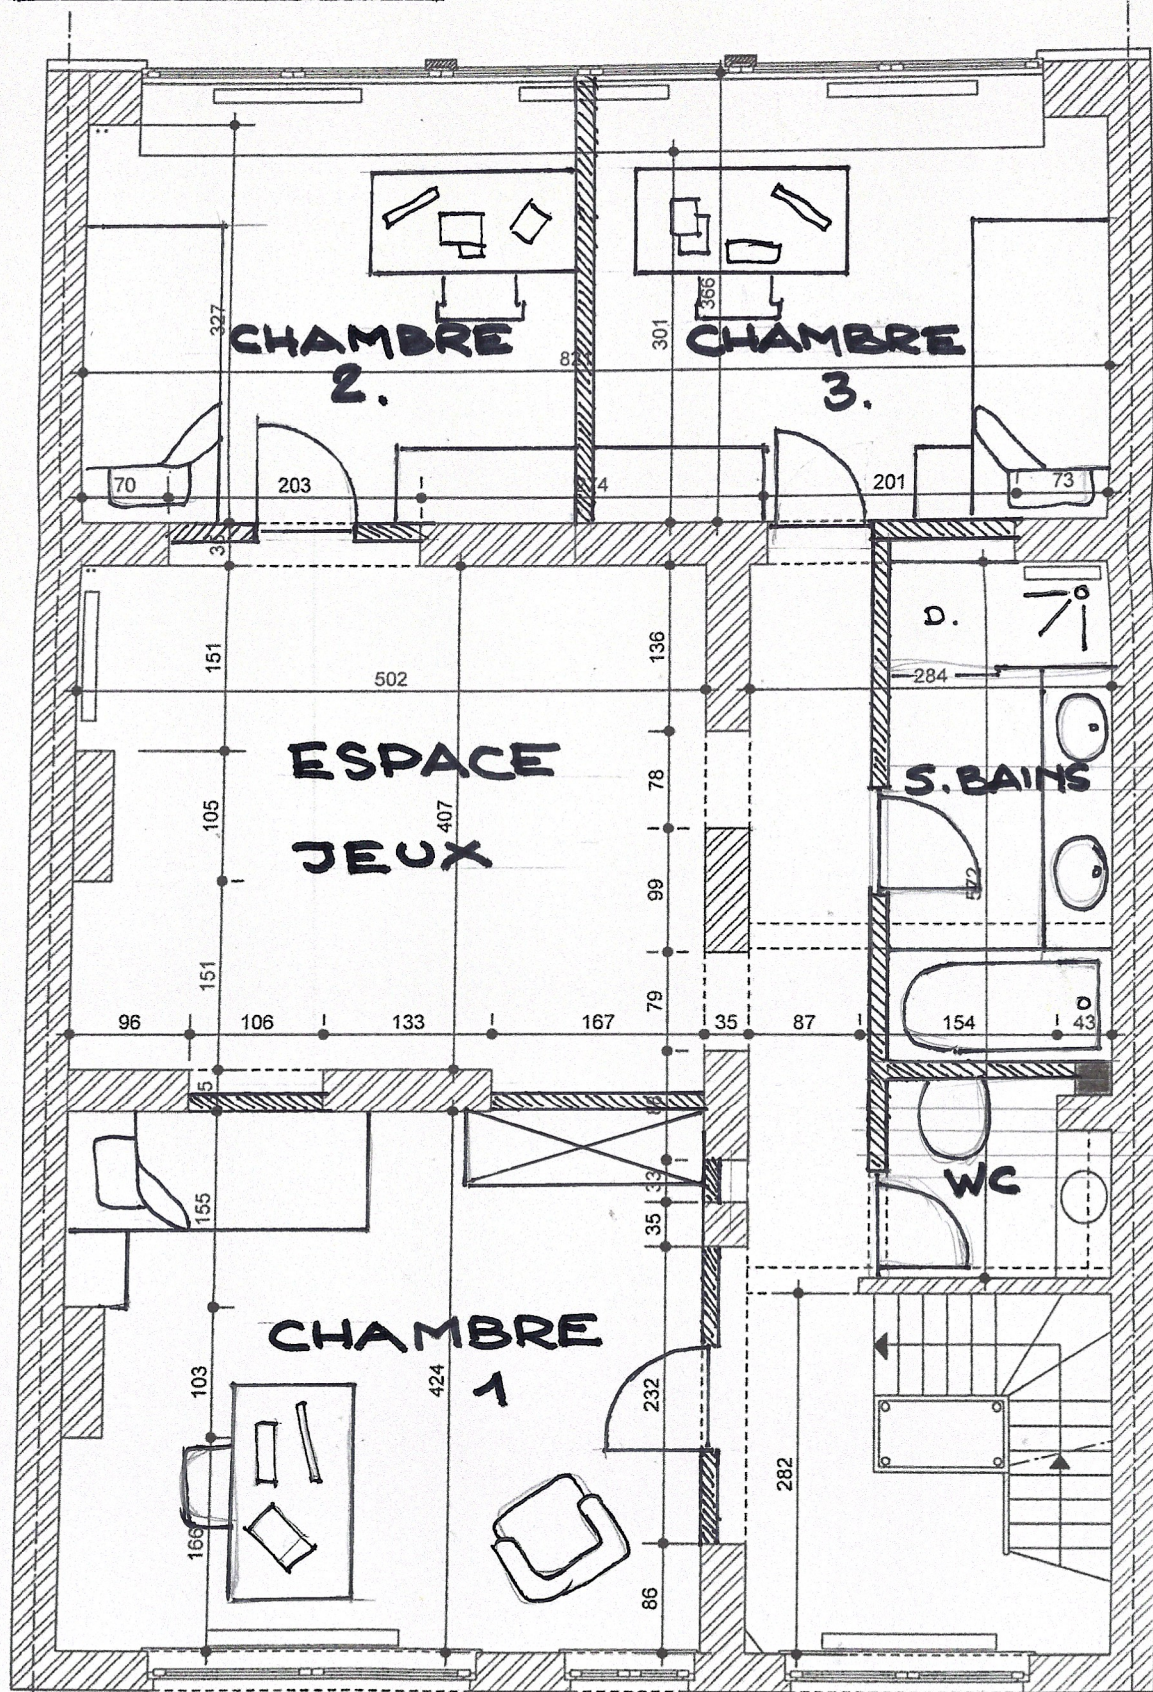


REZ + 1

ECH: 1/50


VOE

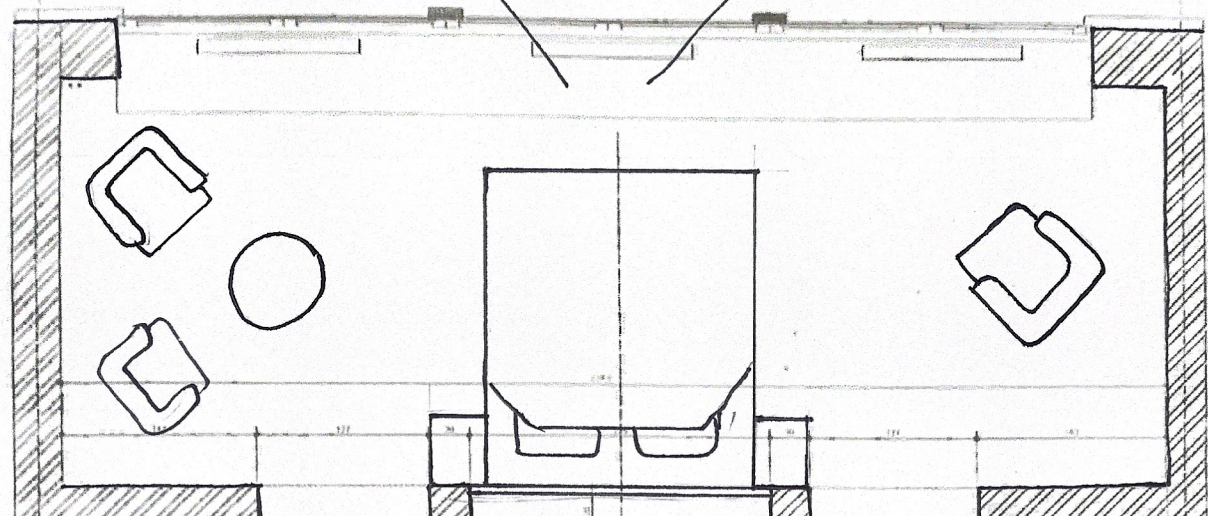



CHAMBRE 4 (SUITE PARENTALE)

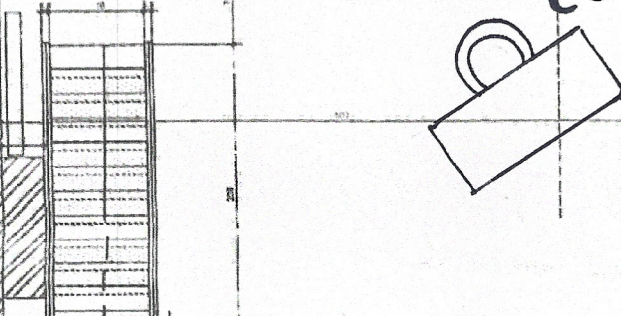


DRESSING.

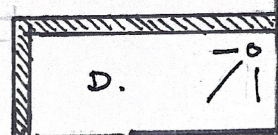


D.

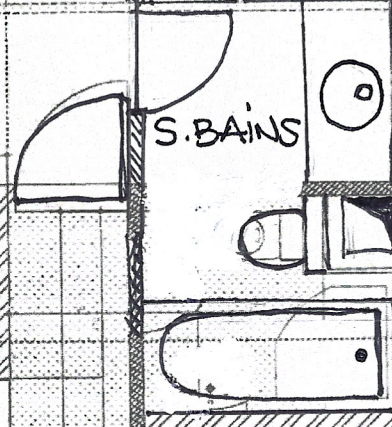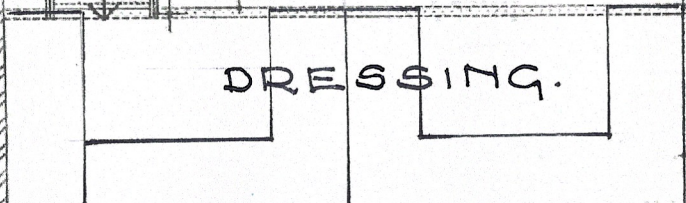

S. BAINS

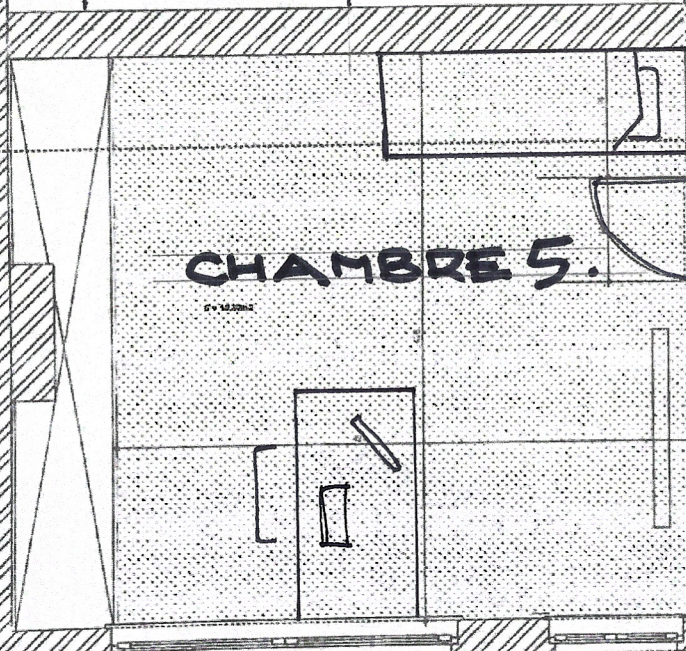

CHAMBRE 5.

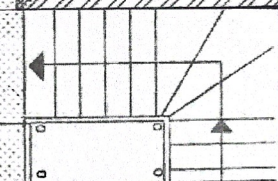

REZ +2

