


Echelle: 1/250



A/990D

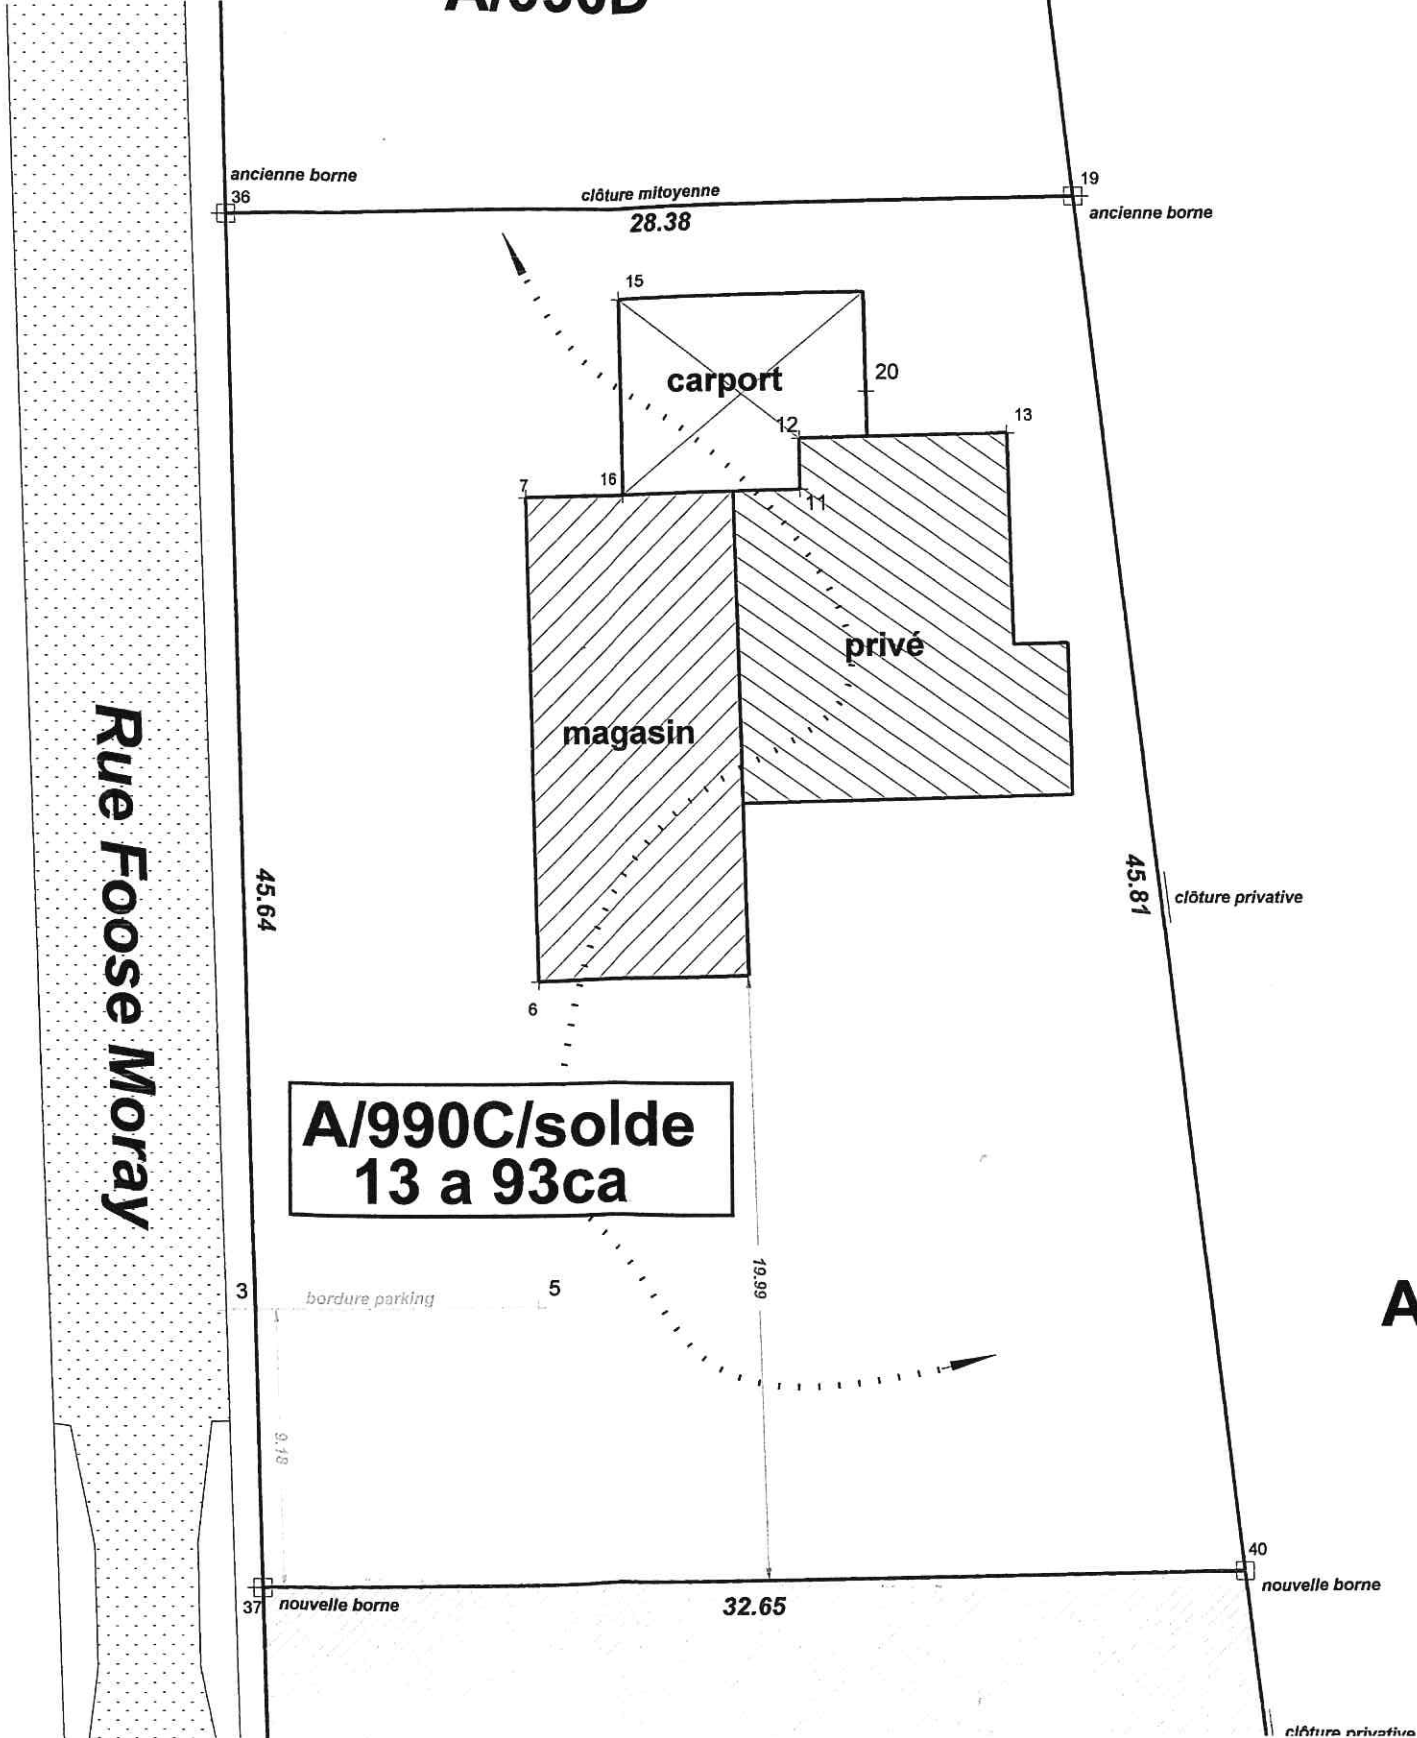

A/990C/solde
13 a 93ca

A/990E

clôture privative