


Implantation
Ech.: 1/250

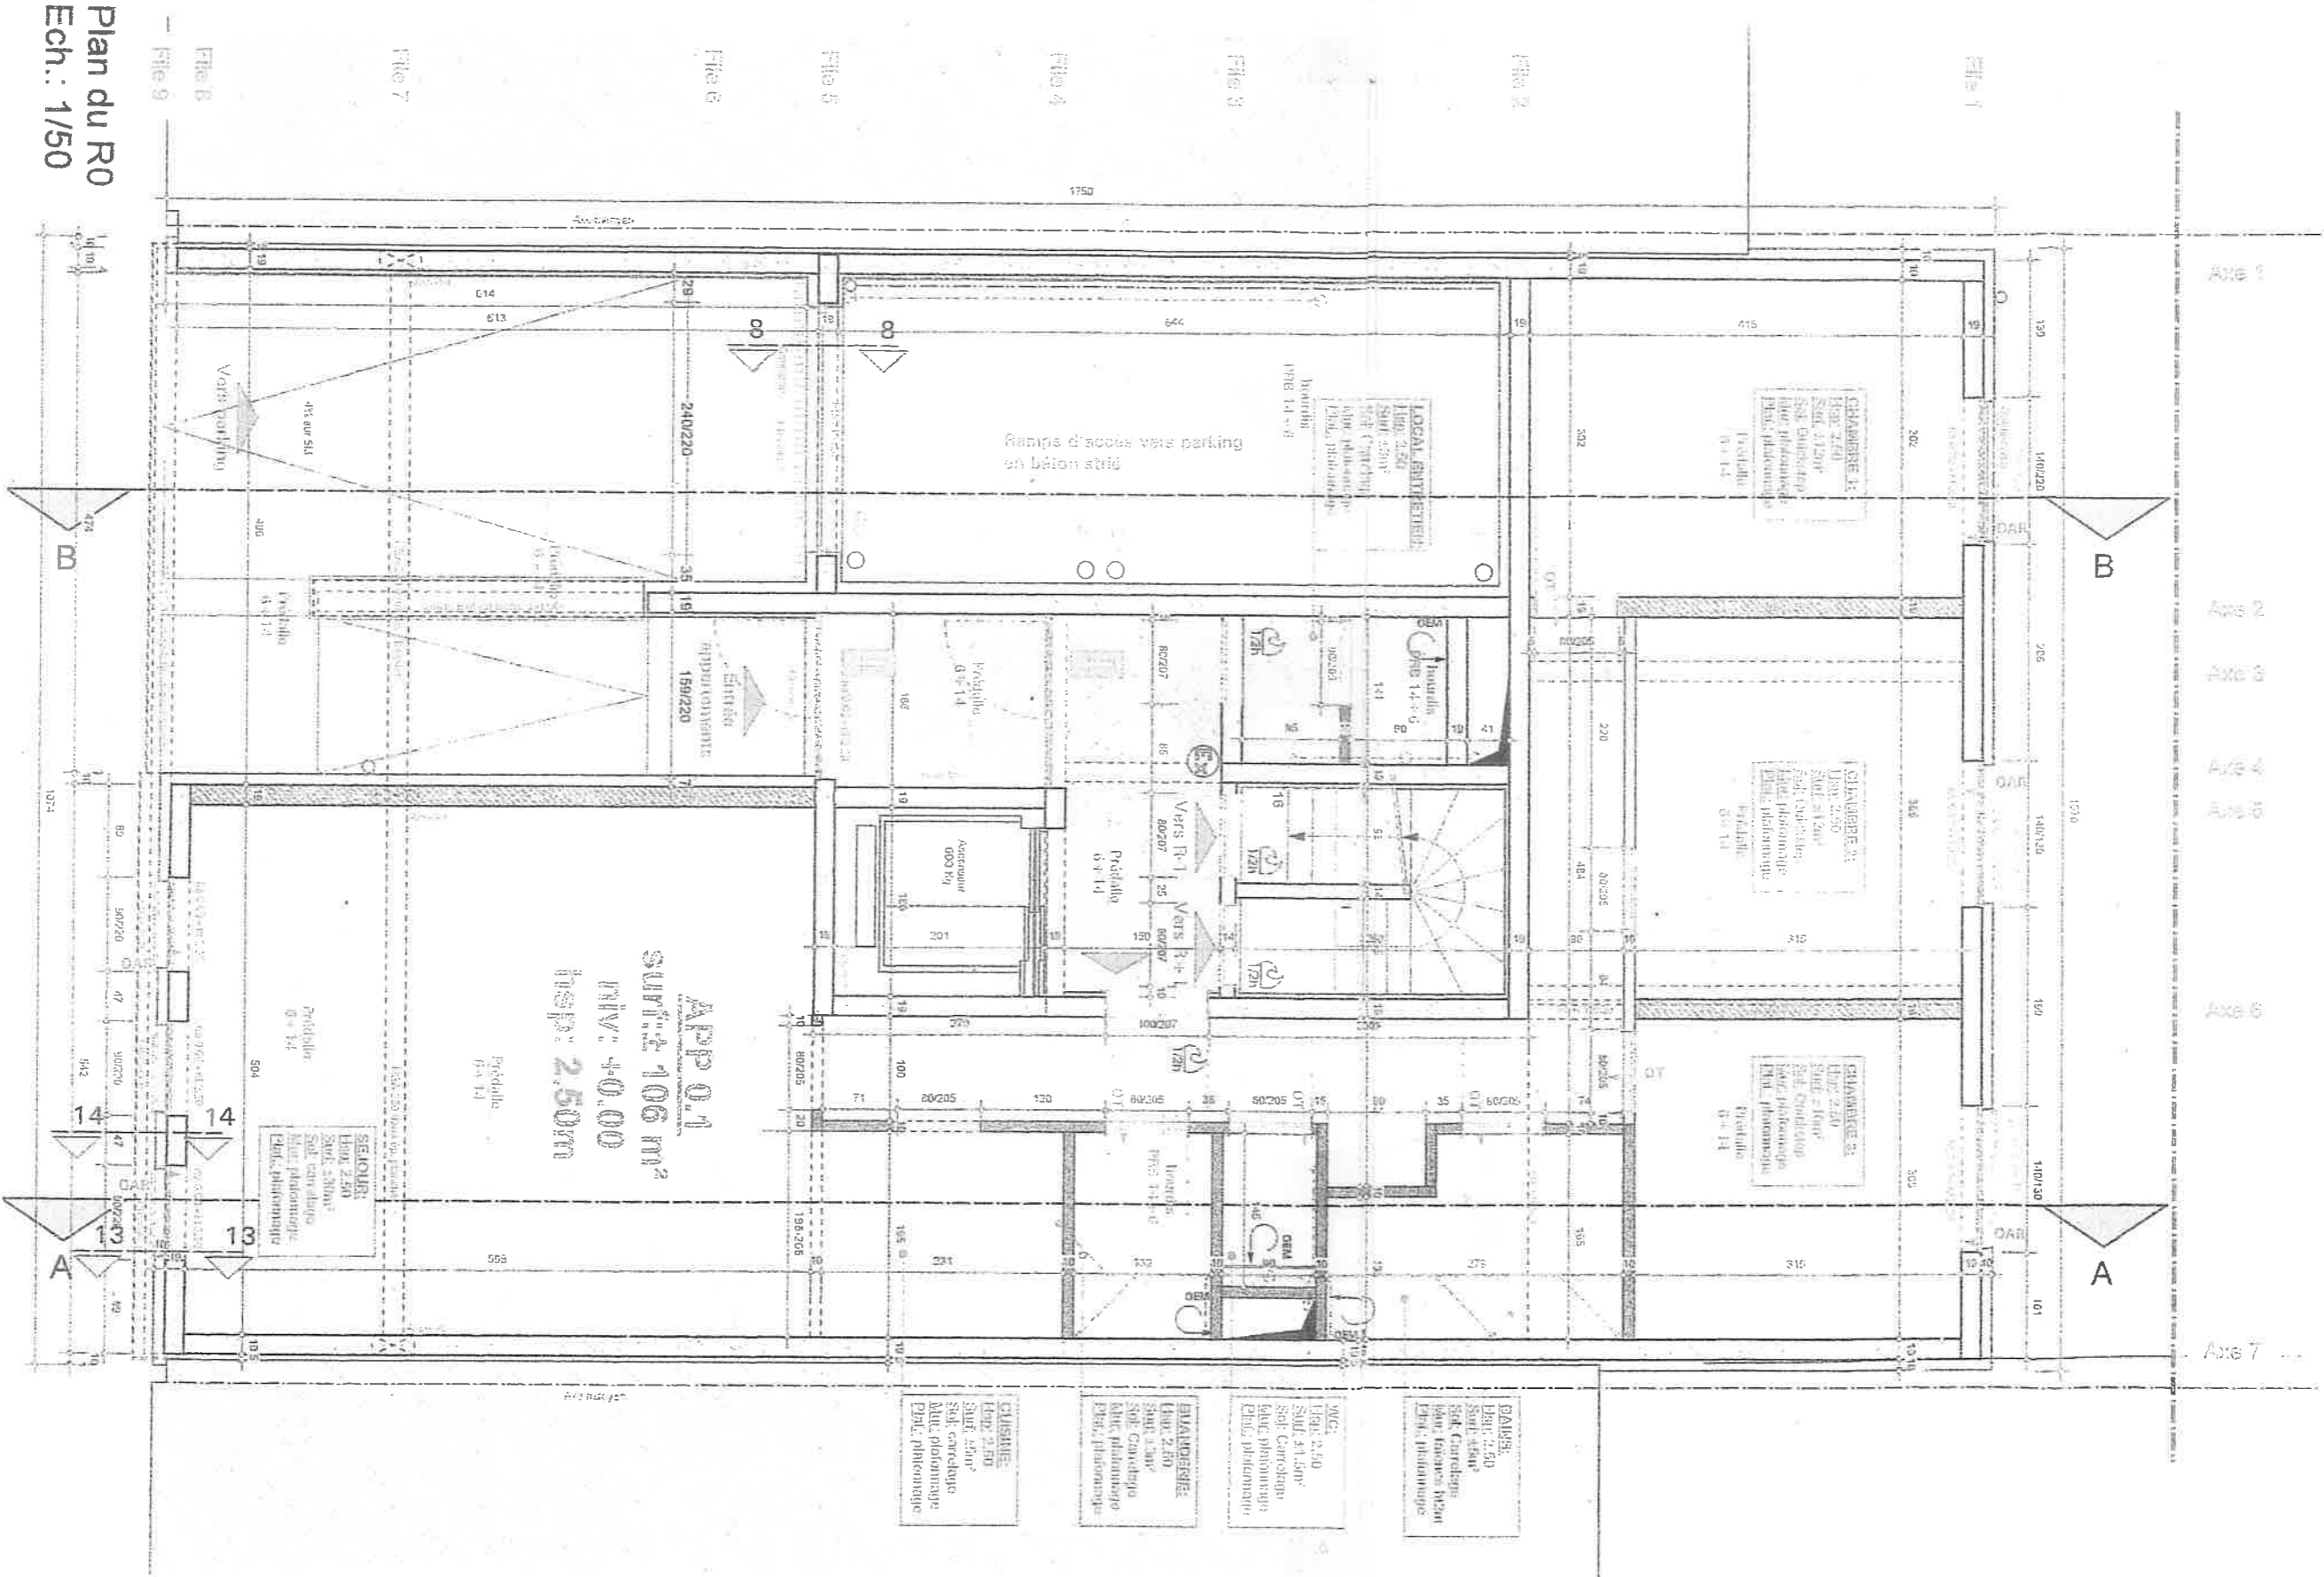

Plan du R0
Ech.: 1/50