


funderings- en rioleringsplan lot 2
65.00 m² bruto opp.

funderings- en rioleringsplan lot 3
65.00 m² bruto opp.

funderings- en rioleringsplan lot 4
65.00 m² bruto opp.

funderings- en rioleringsplan lot 5
66.80 m² bruto opp.

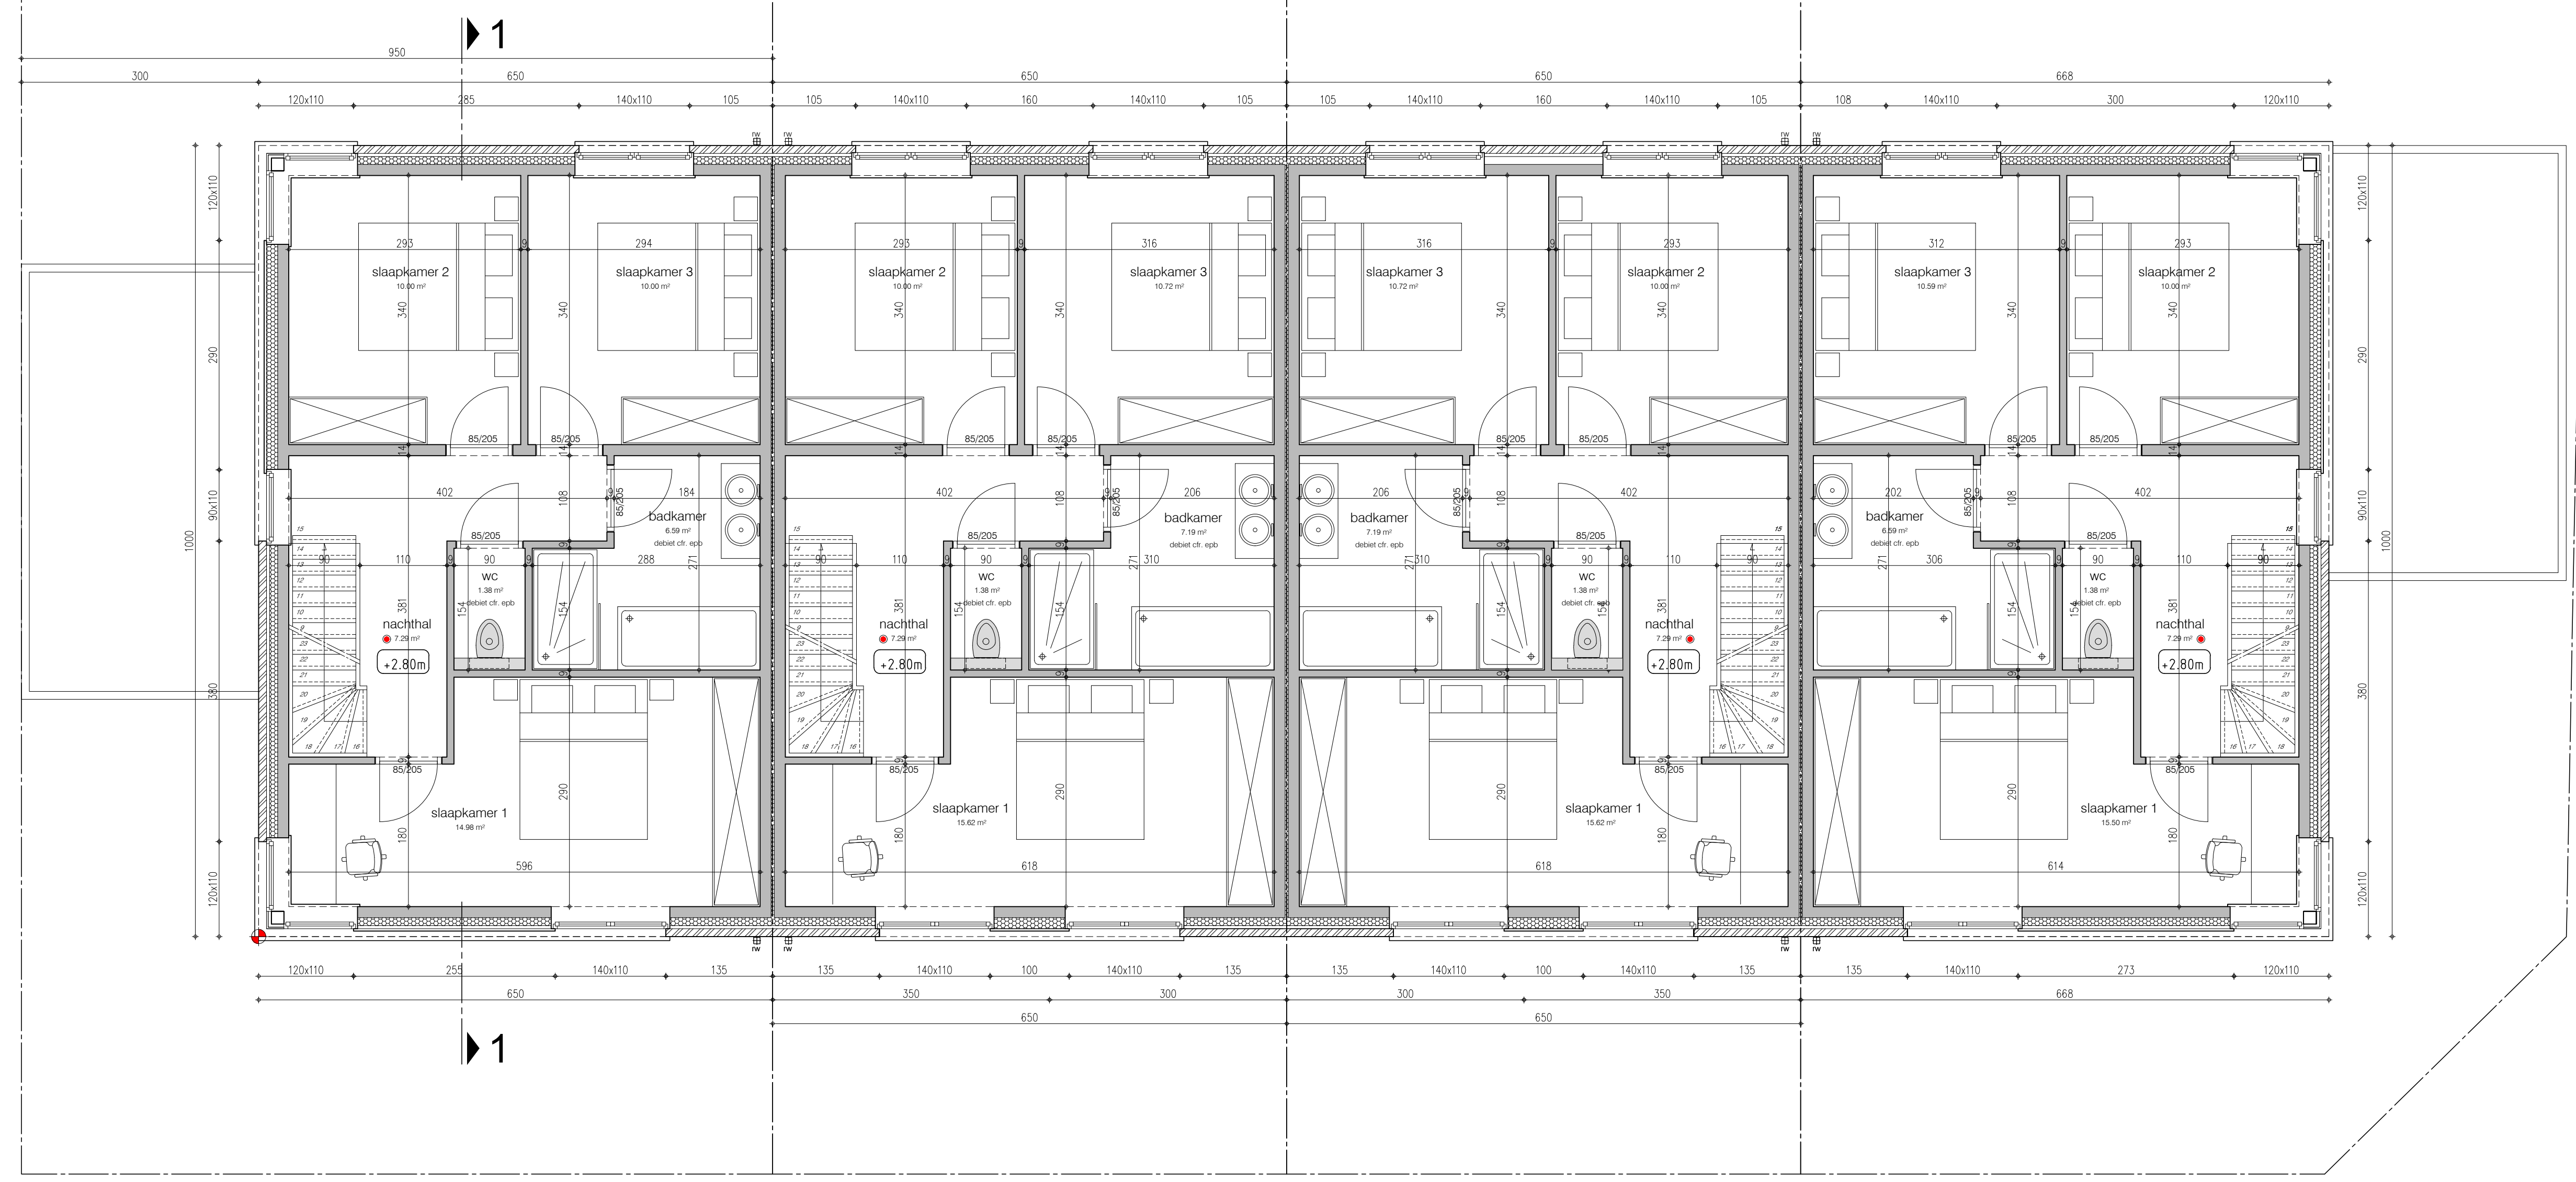


verdiepingsplan lot 2
65.00 m² bruto opp.
55.07 m² netto opp.

verdiepingsplan lot 3
65.00 m² bruto opp.
57.10 m² netto opp.

verdiepingsplan lot 4
65.00 m² bruto opp.
57.10 m² netto opp.

verdiepingsplan lot 5
66.80 m² bruto opp.
56.73 m² netto opp.

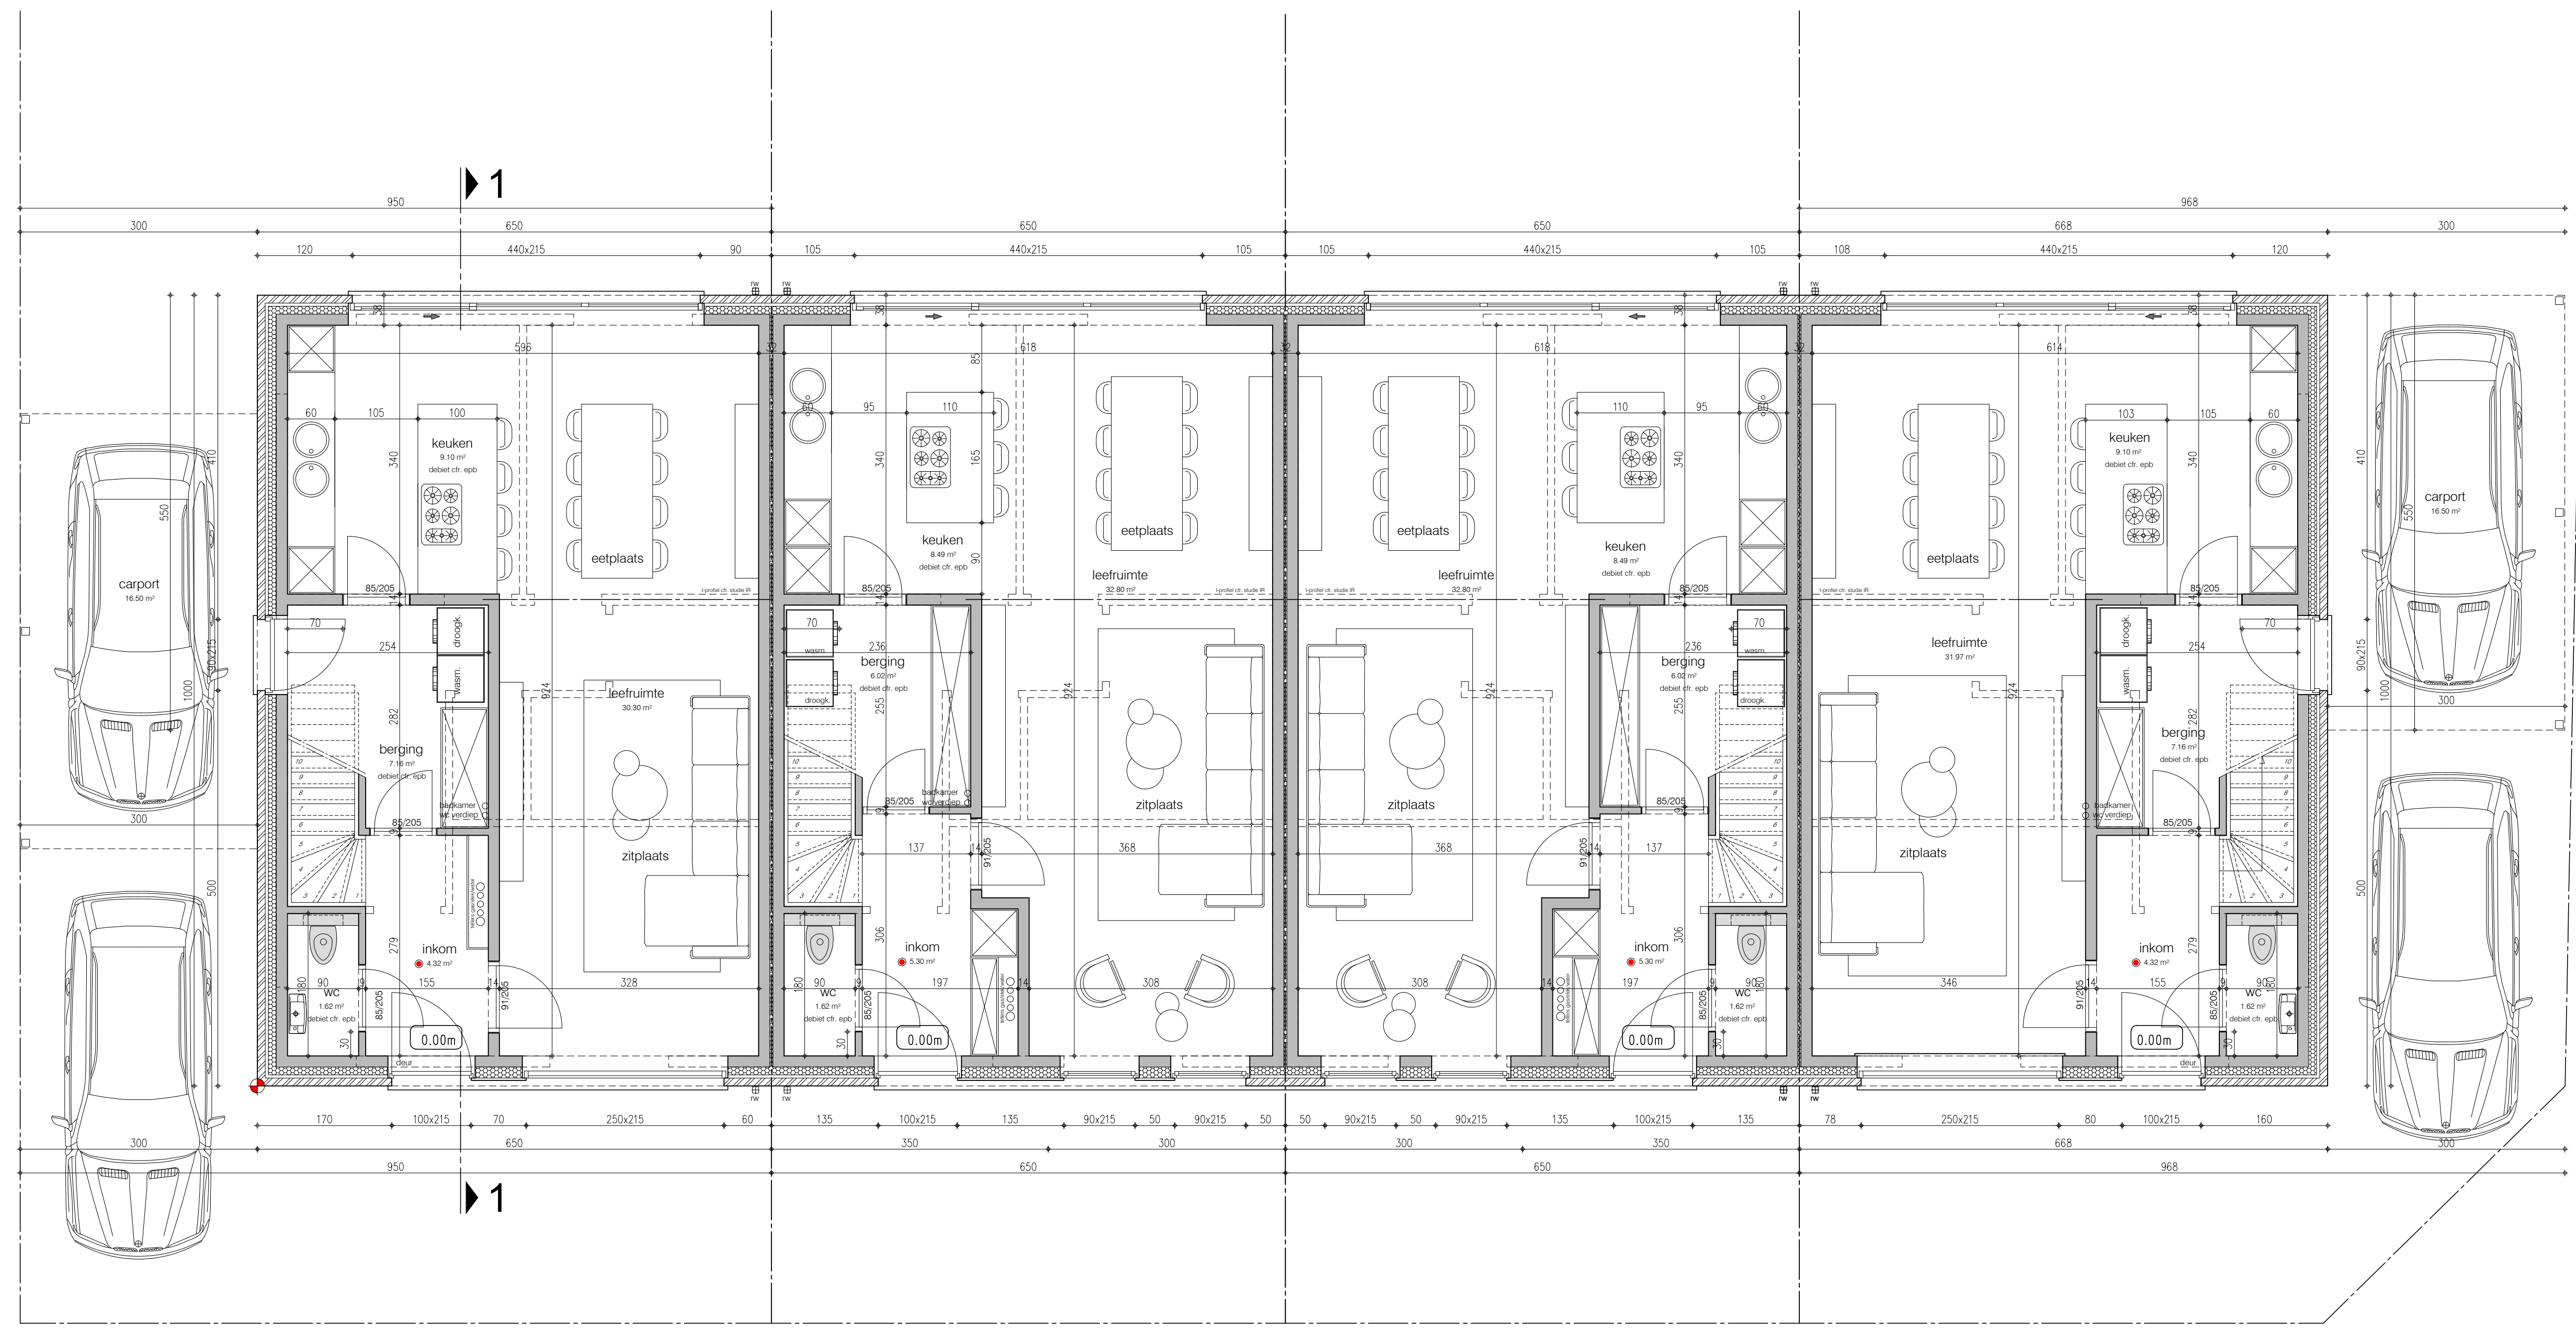


gelijkvloers lot 2
65.00 m² bruto opp.
55.07 m² netto opp.

gelijkvloers lot 3
65.00 m² bruto opp.
57.10 m² netto opp.

gelijkvloers lot 4
65.00 m² bruto opp.
57.10 m² netto opp.

gelijkvloers lot 5
66.80 m² bruto opp.
56.73 m² netto opp.

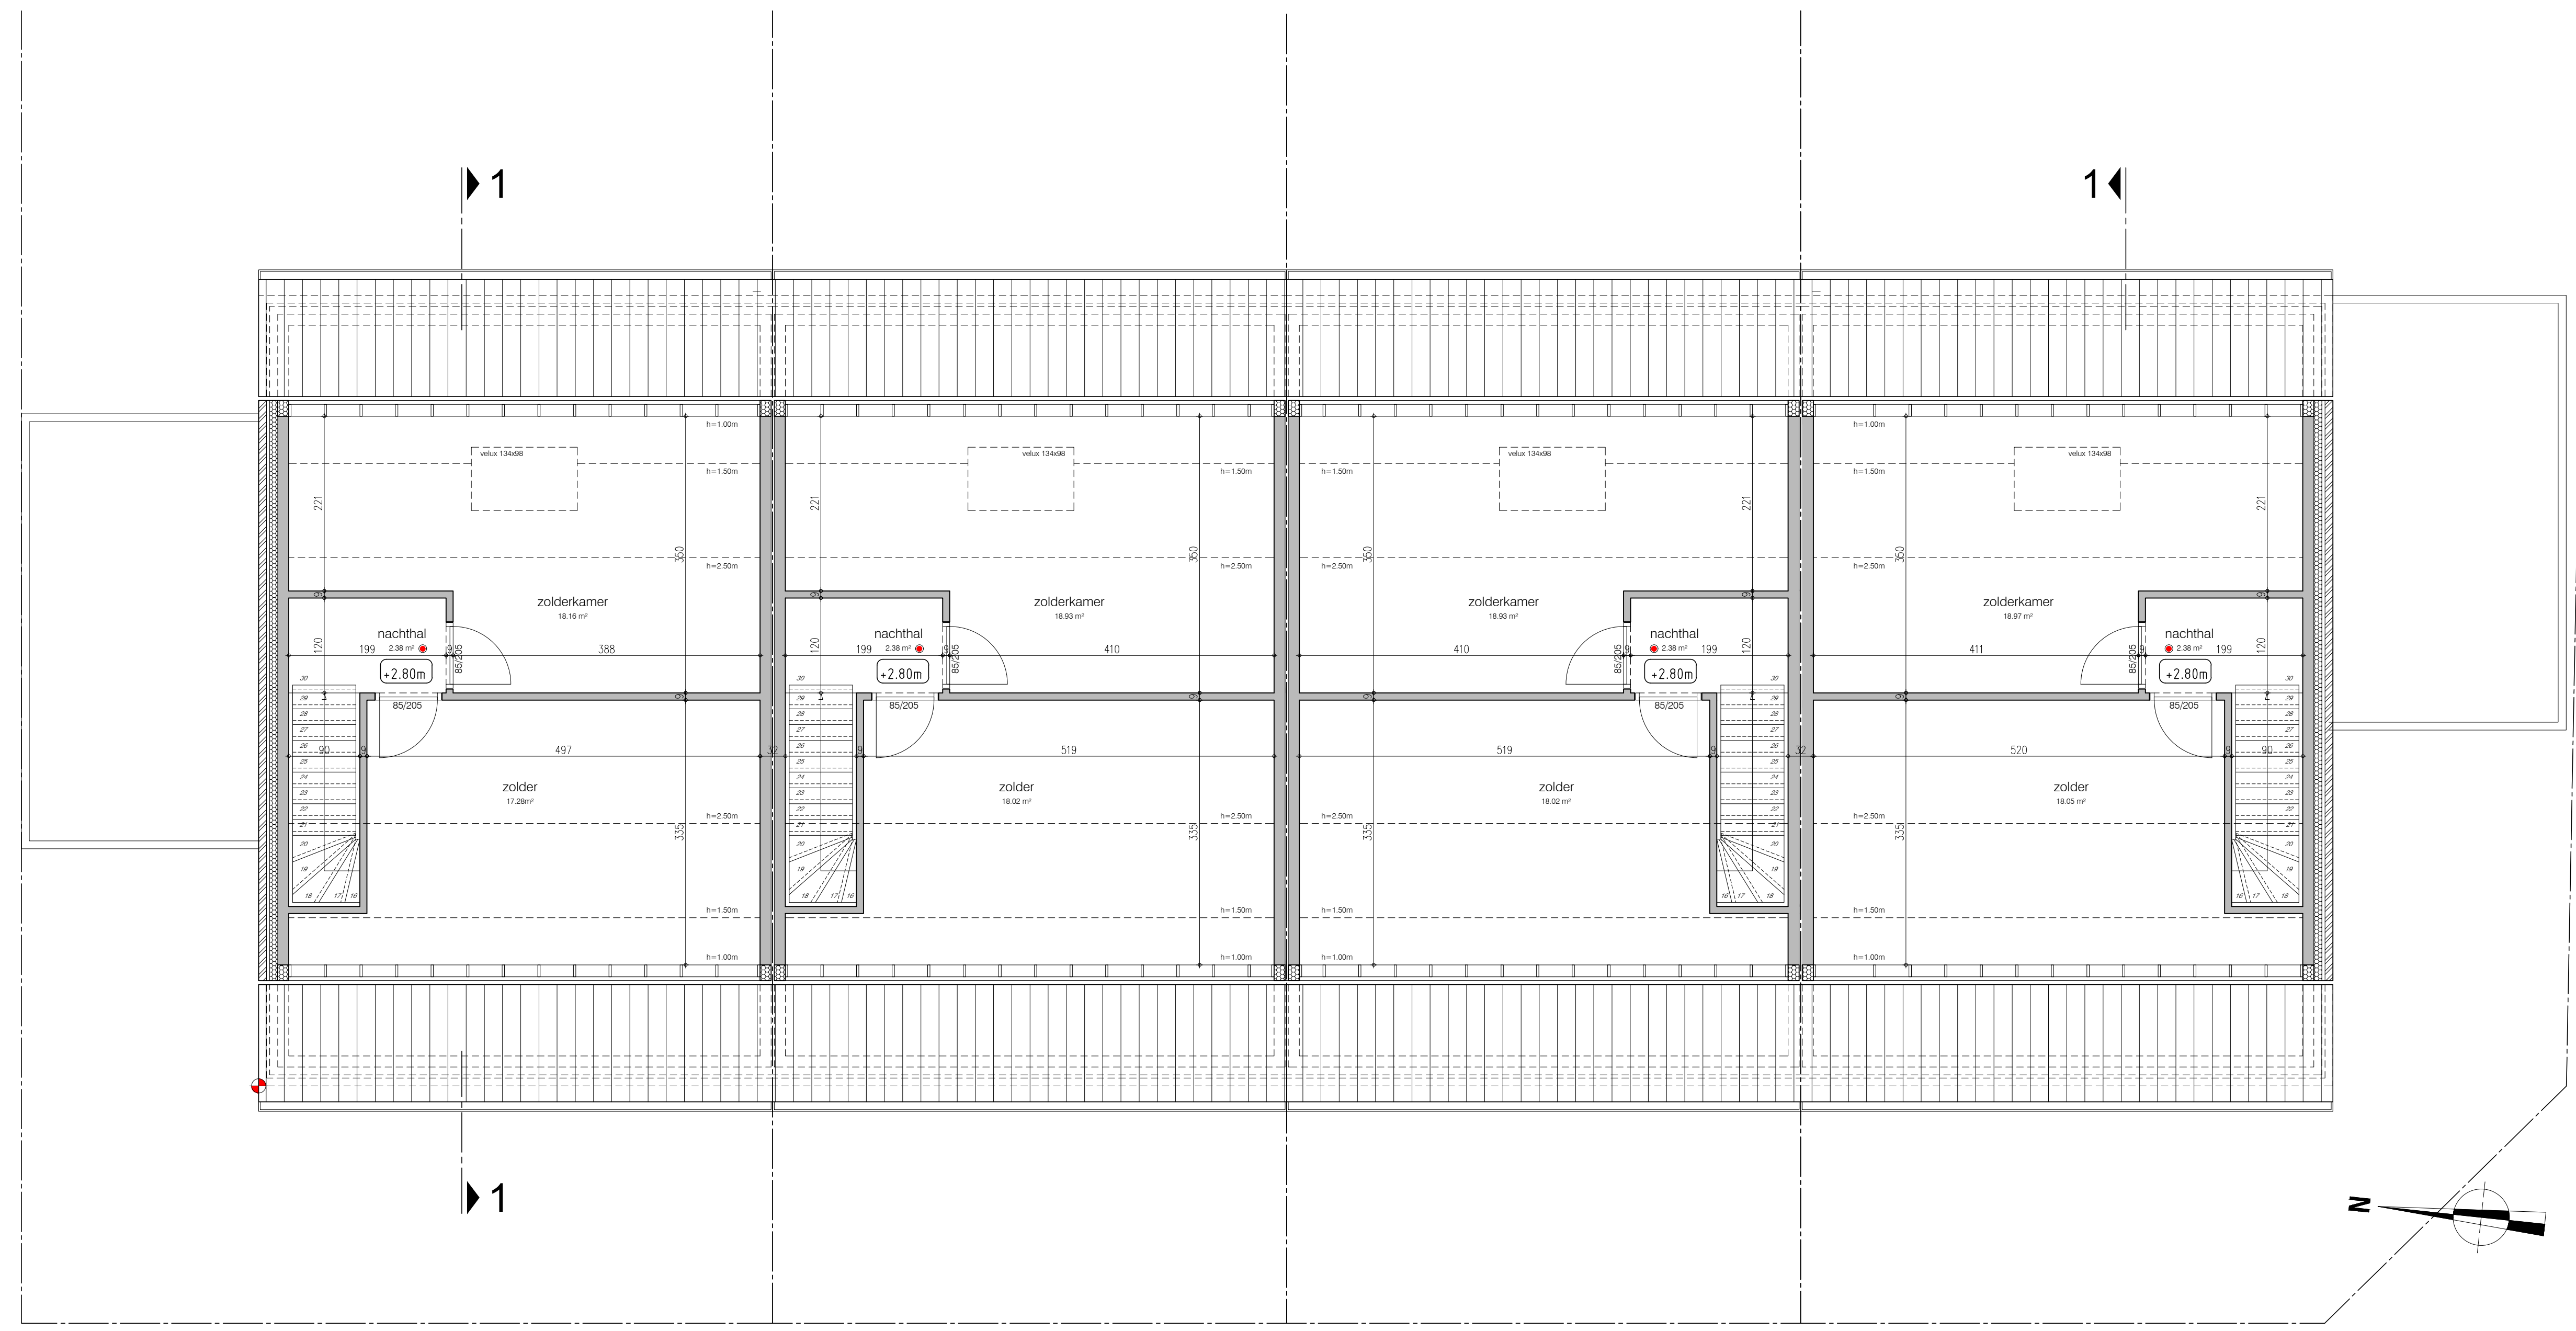

zolderplan lot 2
47.69 m² bruto opp.
41.34 m² netto opp.

zolderplan lot 3
47.69 m² bruto opp.
41.34 m² netto opp.

zolderplan lot 4
47.69 m² bruto opp.
41.34 m² netto opp.

zolderplan lot 5
49.37 m² bruto opp.
42.94 m² netto opp.

LOT 2 3 4 5

bouwen van 17 woningen
Adres: Brugsebaan 22-24 8470 Gistel - 1 AFD / sectie B / nr(s) 0454V, 0453L3, 0452R, 0454T, 0454W, 0454P, 0454M, 0452K
Aanvrager: WONINGBOUW BLOMME BV - Roelslaarseweg 12 8820 Torhout - info@mapie.be - 0476 23 75 86
Architect: ARCHITECTENBUREAU KARL CATTEAU bvba - Speldensstraat 19 - 9000 Gent - karl.cattEAU@telenet.be