

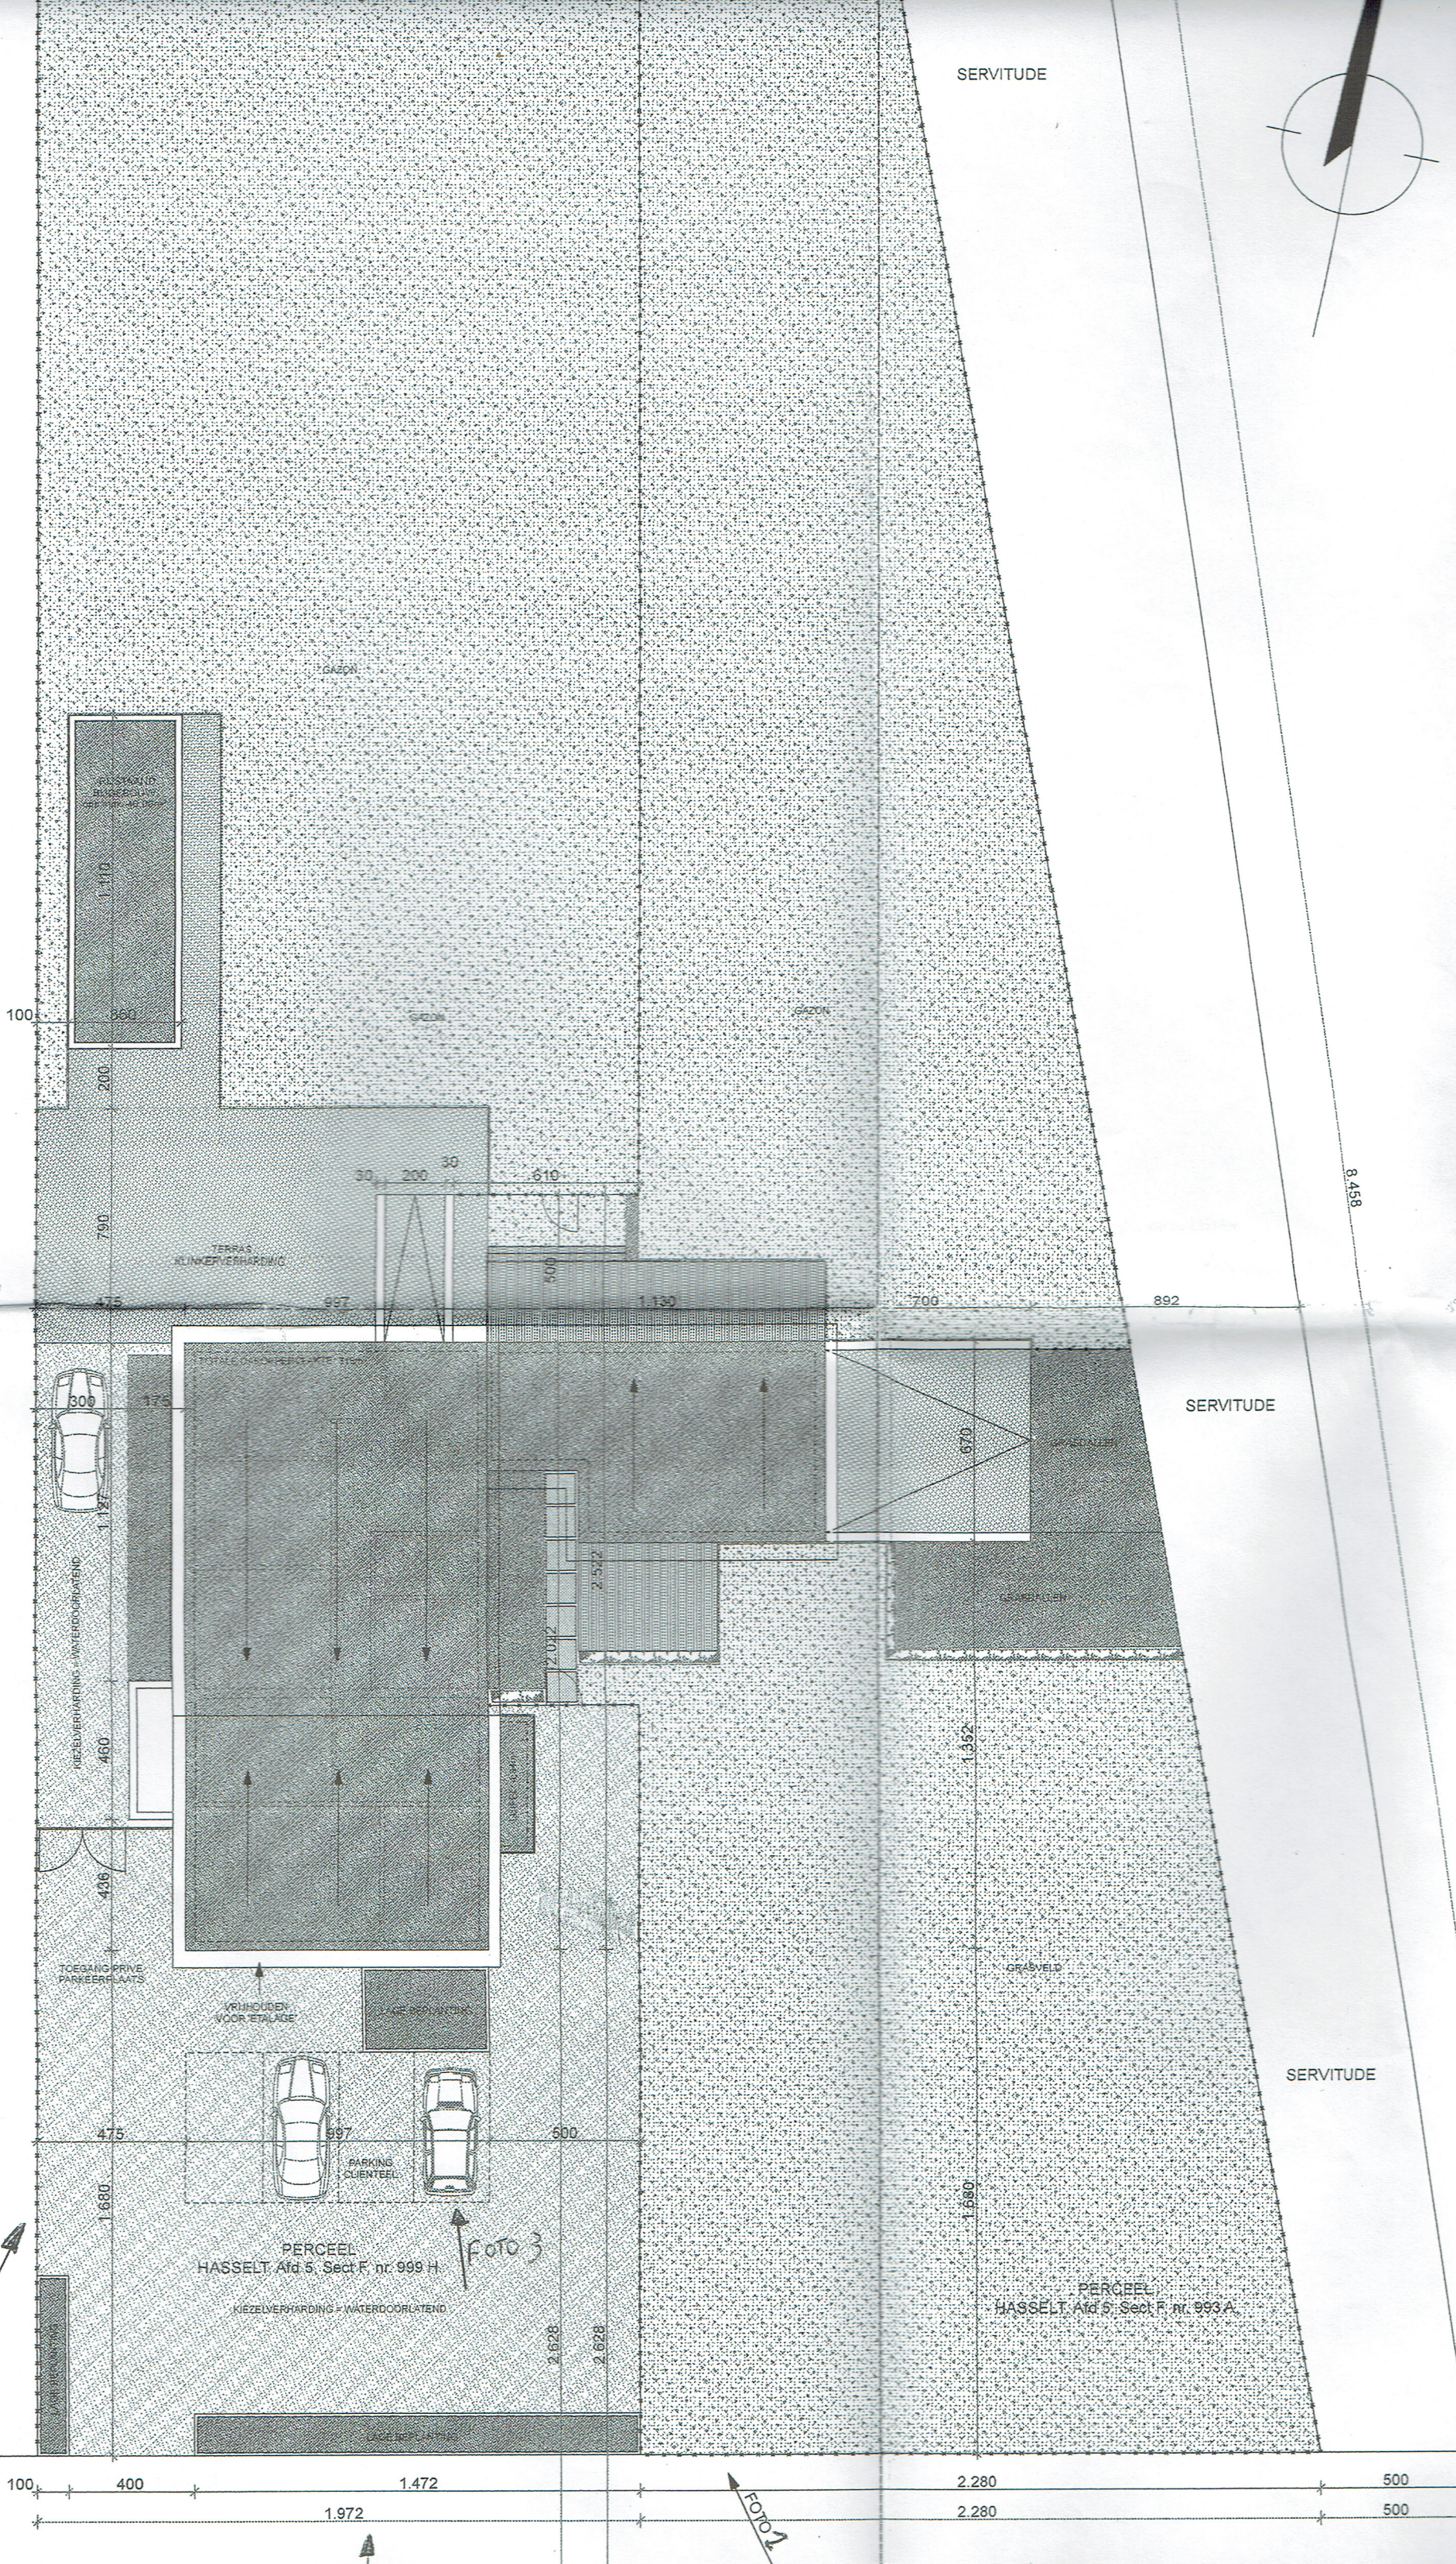


SERVITUDE

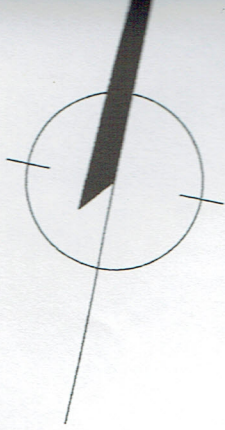

100

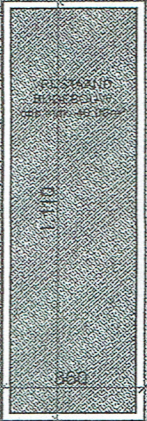

200

GAZON

GAZON

GAZON

30 200 30 610

TERRAS KLINKER VERHARDING

790

475

897

400

1.130

700

892



175



1.110

KIEZELVERHARDING = WATERDOORLATEND

460

436

TOEGANG PRIVE PARKEERPLAATS

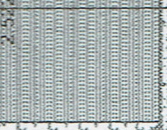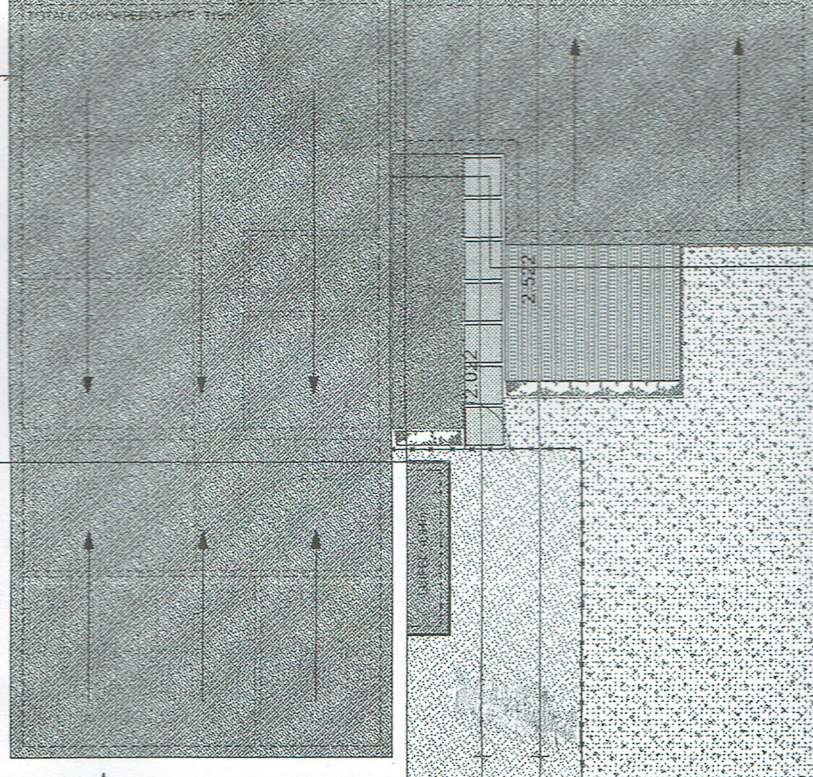

12.012

670

GRASVELD

GRASVELD

1.352

1.680

SERVITUDE

SERVITUDE

8.458

FOTO 4



FOTO 3



FOTO 2



100 400 1.472 2.280 500  
1.972 2.280 500

PERCEEL HASSELT Afd 5, Sect F, nr. 999 H

KIEZELVERHARDING = WATERDOORLATEND

PERCEEL HASSELT Afd 5, Sect F, nr. 993 A