


NOORD

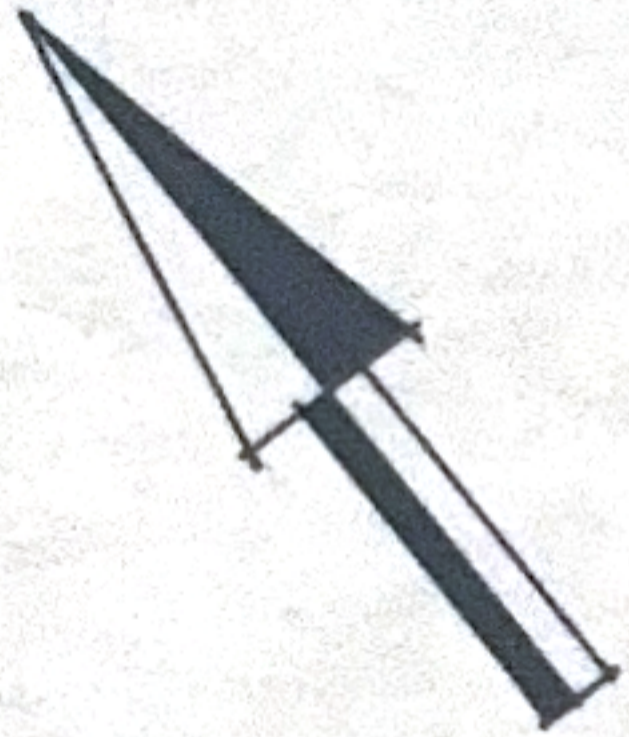

INPLANTING  
1 / 500

BOUWTERREIN.

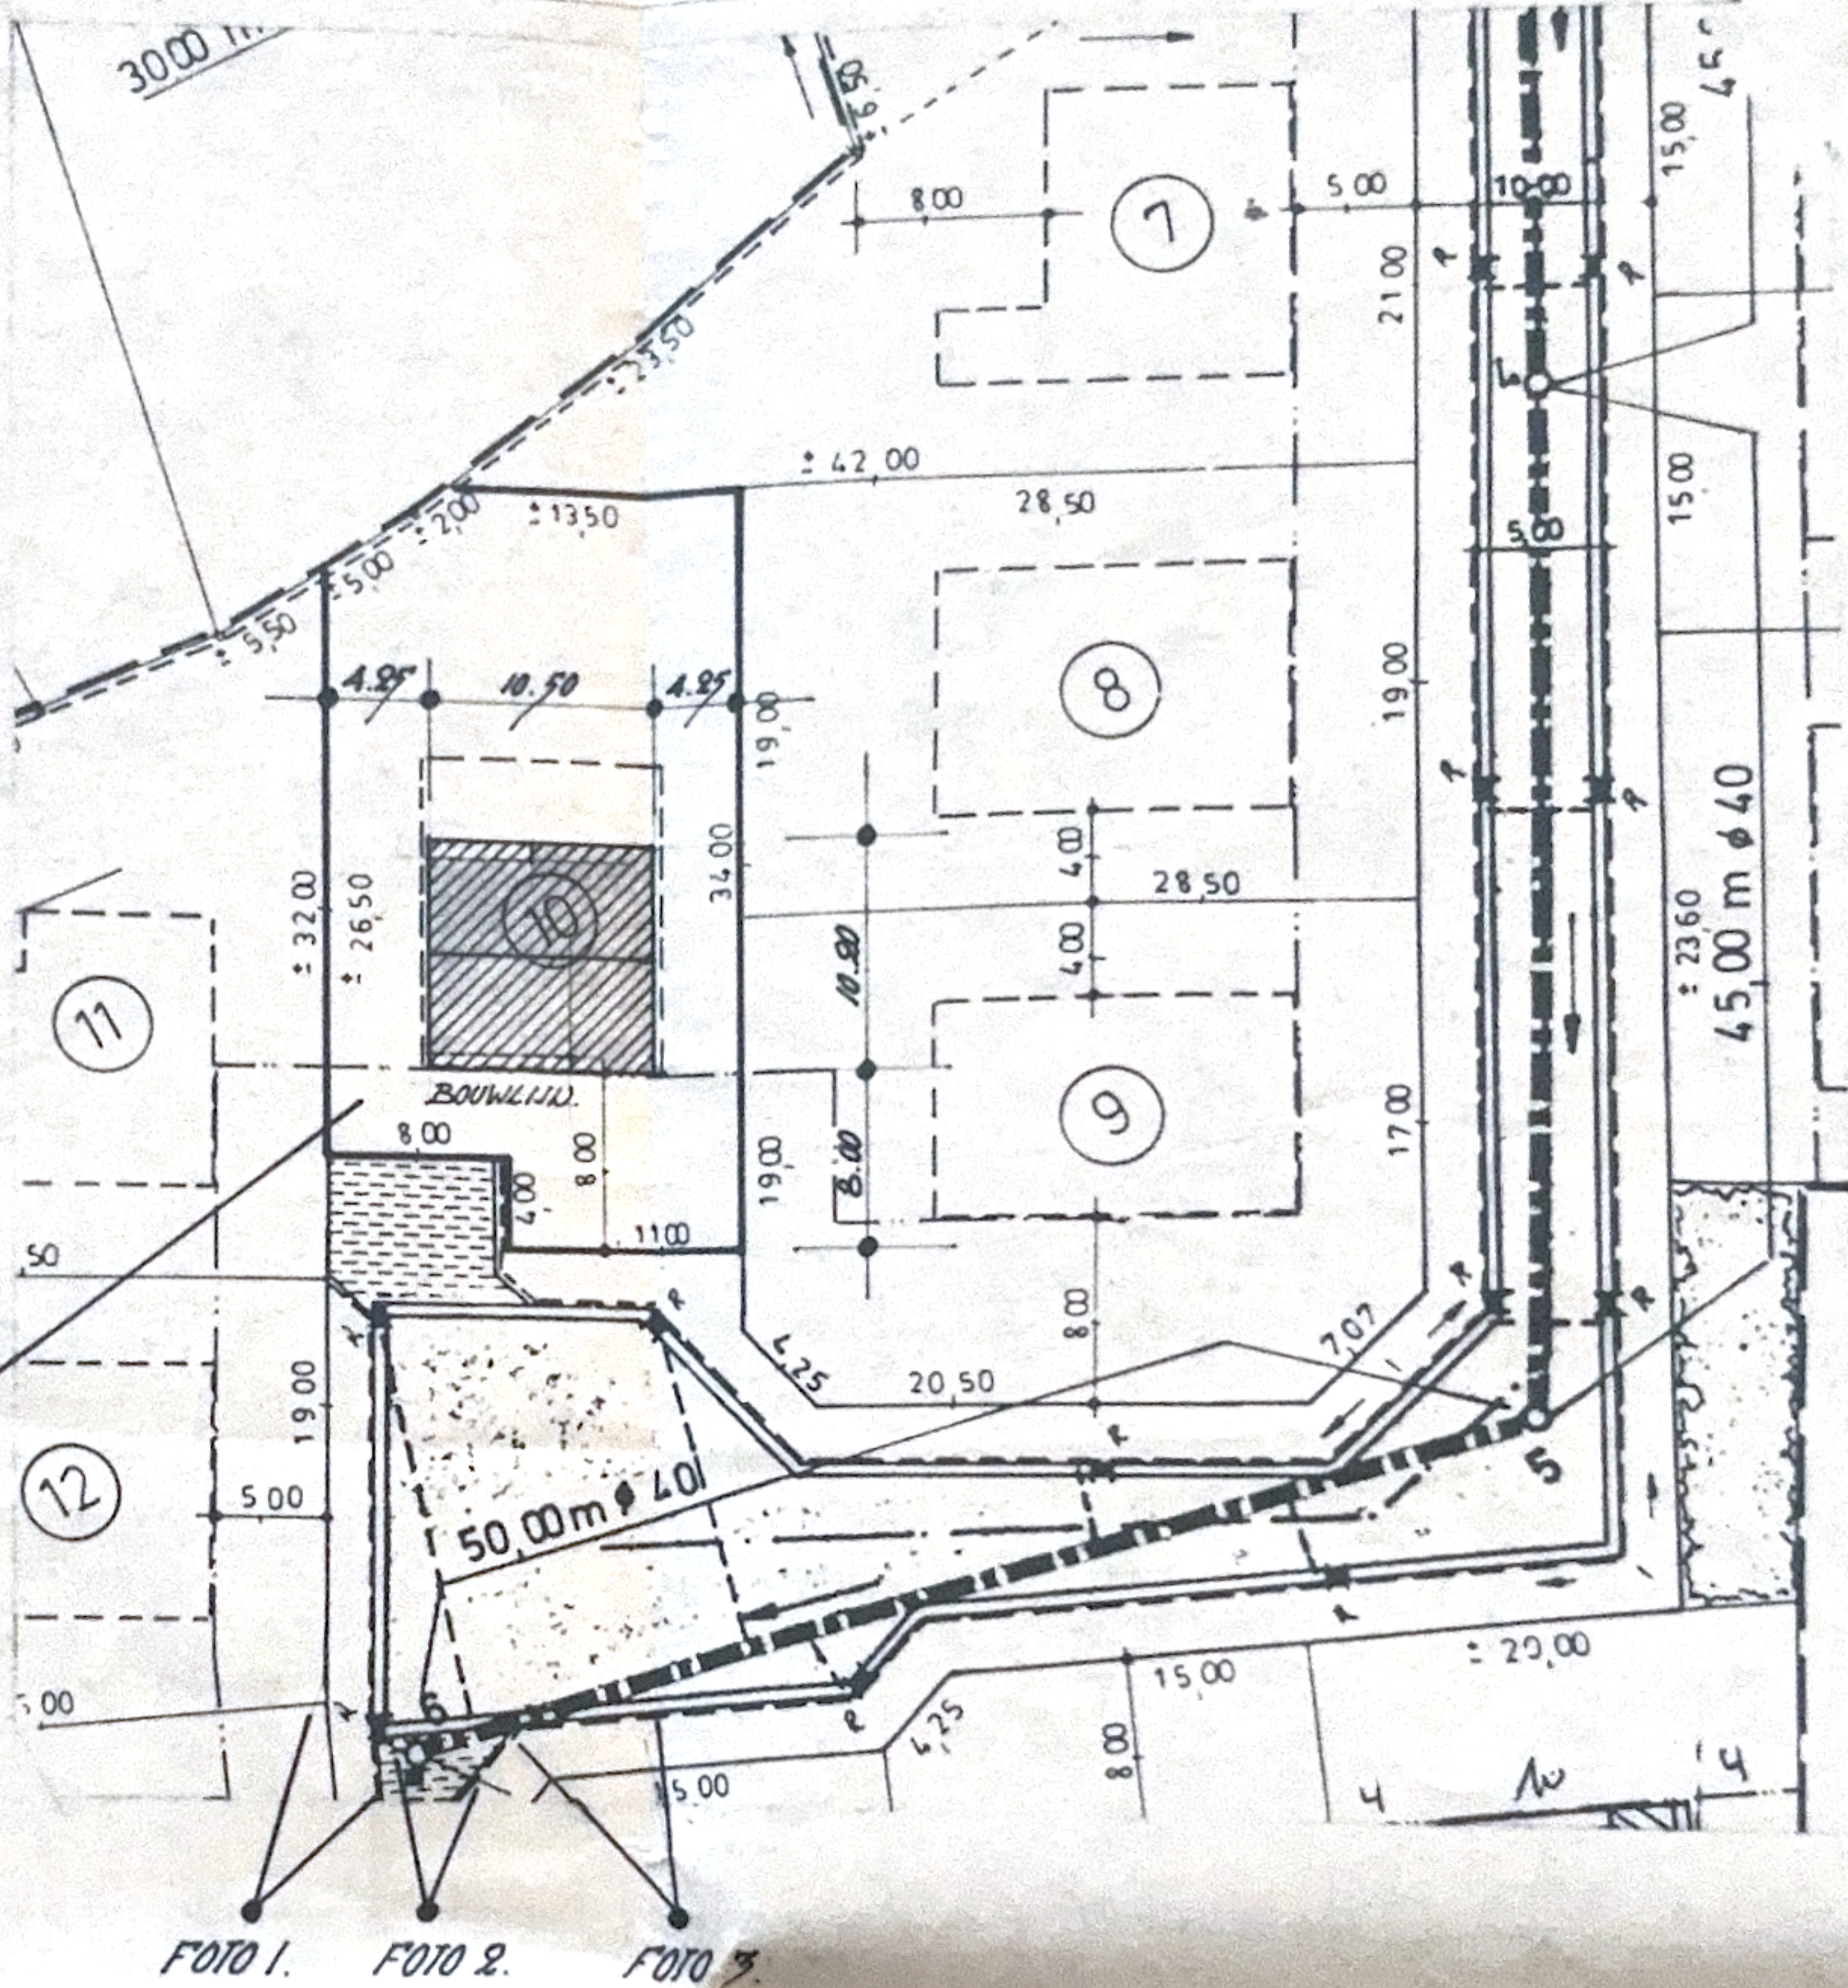


FOTO 1. FOTO 2. FOTO 3.