


AB	5,50	ab	5,50
BC	11,50	bc	44,80
CD	13,60	cd	48,96
DE	19,20	de	26,80
EF	3,00	ef	26,24
FG	49,93	fg	7,20
GH	26,80	hi	81,40
HI	24,96	ij	40,58
IJ	73,70	jk	75,80
JK	10,00	kl	28,62

HI	as	ef
H : 172°40'	H : 172°40'	H : 172°40'
R : 195 m	R : 200 m	R : 205 m
Rkl : 12,50 m	Rkl : 12,82 m	Rkl : 13,14 m
Bg : 24,96 m	Bg : 25,60 m	Bg : 26,24 m
P : 0,399 m	P : 0,409 m	P : 0,420 m
Sec : 0,400 m	Sec : 0,410 m	Sec : 0,421 m

BOSSTRAAT - Buurtweg nr 138
Sectie A

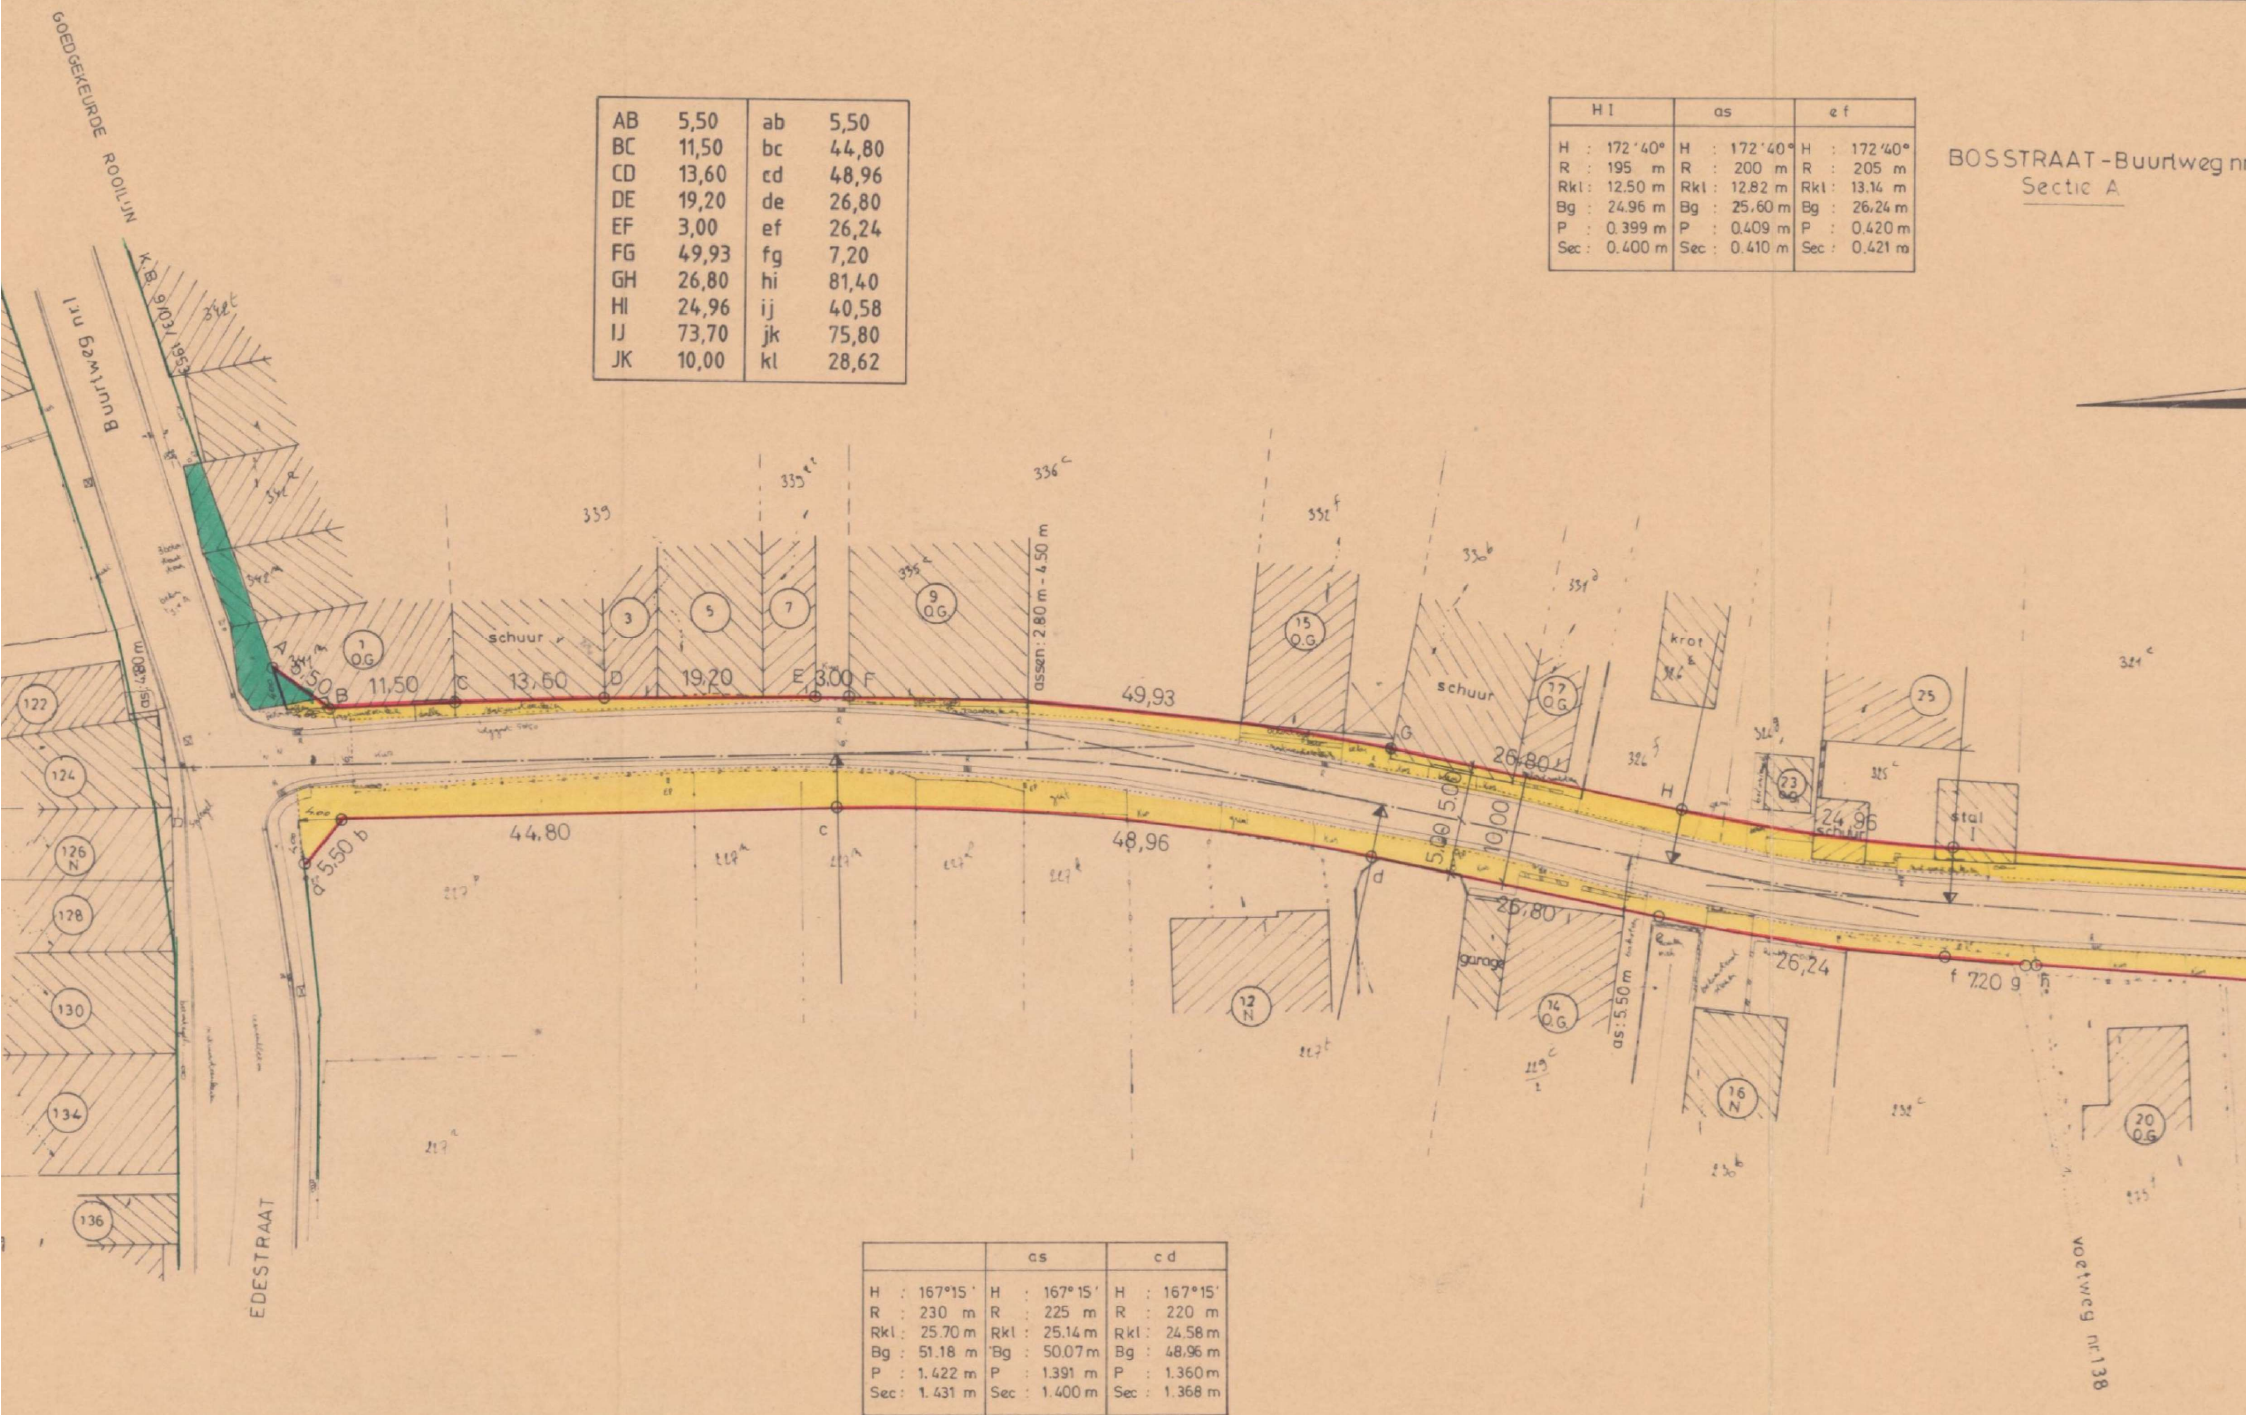

	cs	cd
H : 167°15'	H : 167°15'	H : 167°15'
R : 230 m	R : 225 m	R : 220 m
Rkl : 25,70 m	Rkl : 25,14 m	Rkl : 24,58 m
Bg : 51,18 m	Bg : 50,07 m	Bg : 48,96 m
P : 1,422 m	P : 1,391 m	P : 1,360 m
Sec : 1,431 m	Sec : 1,400 m	Sec : 1,368 m