




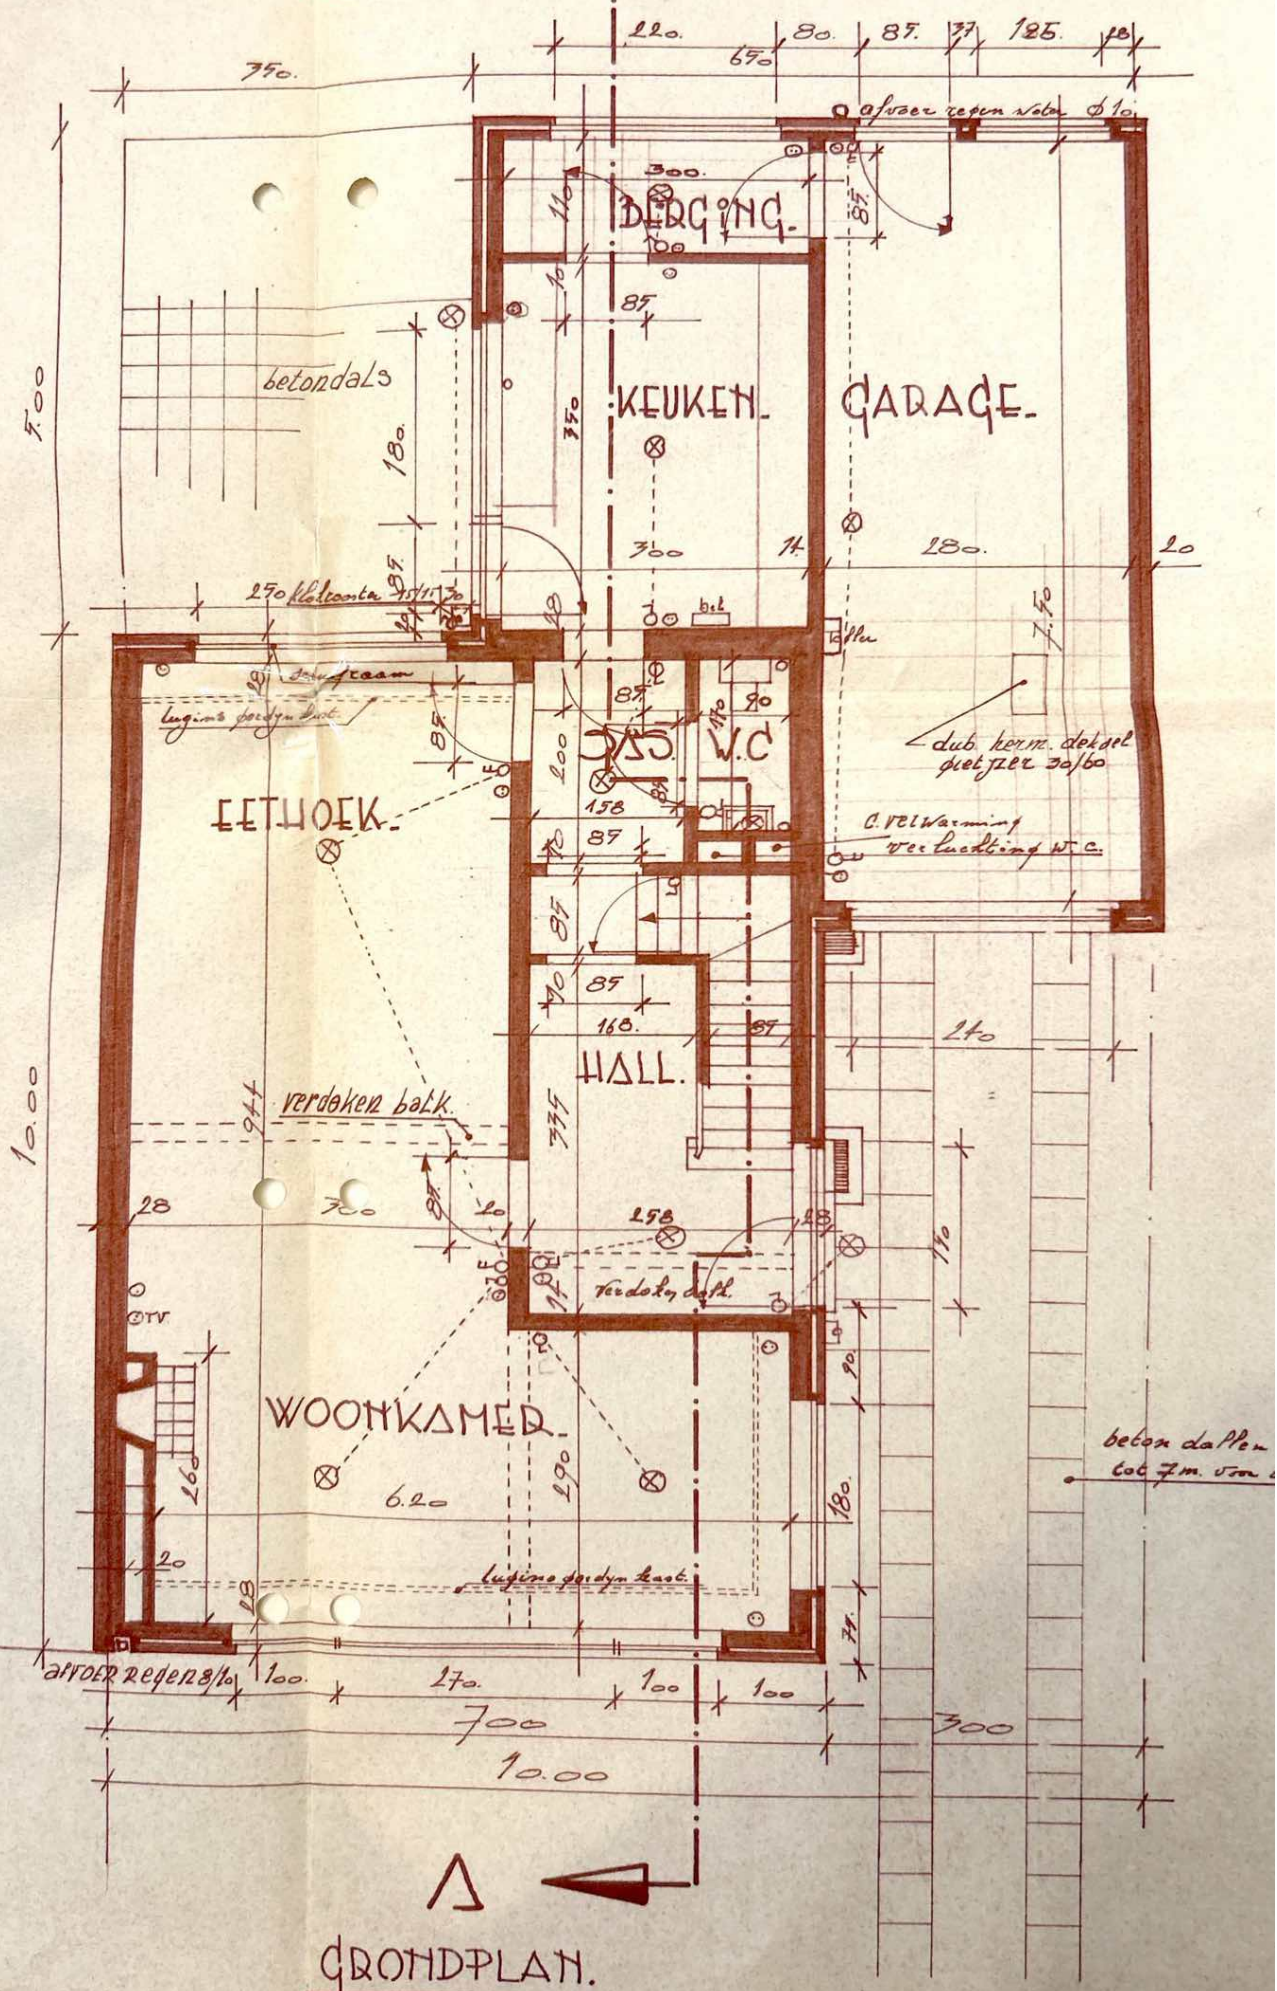

GROUNDPLAN.

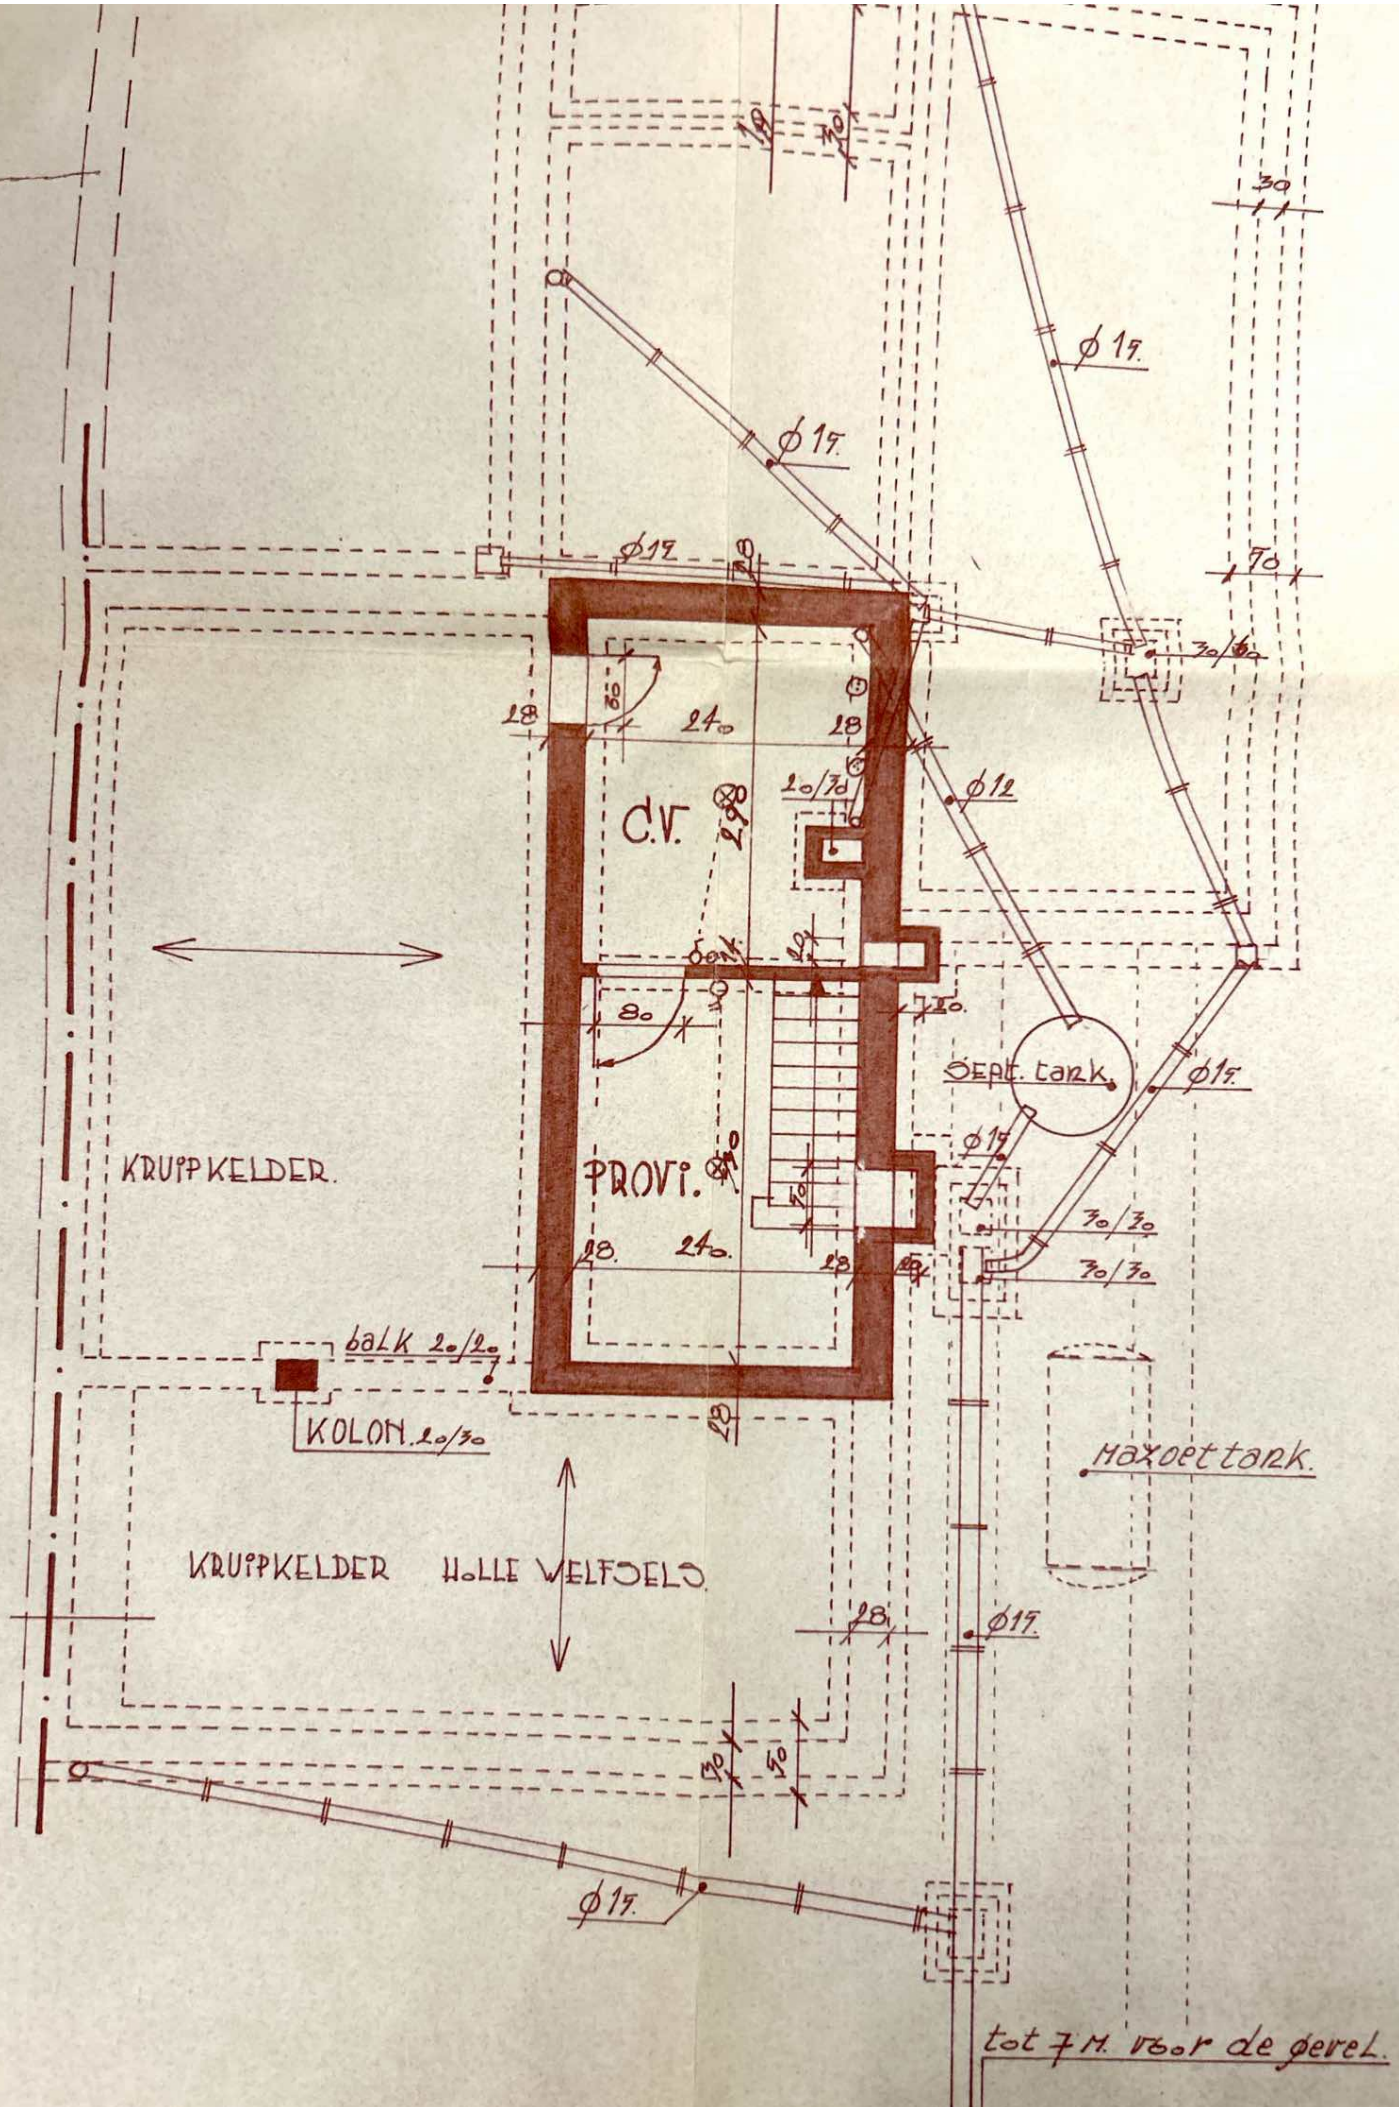



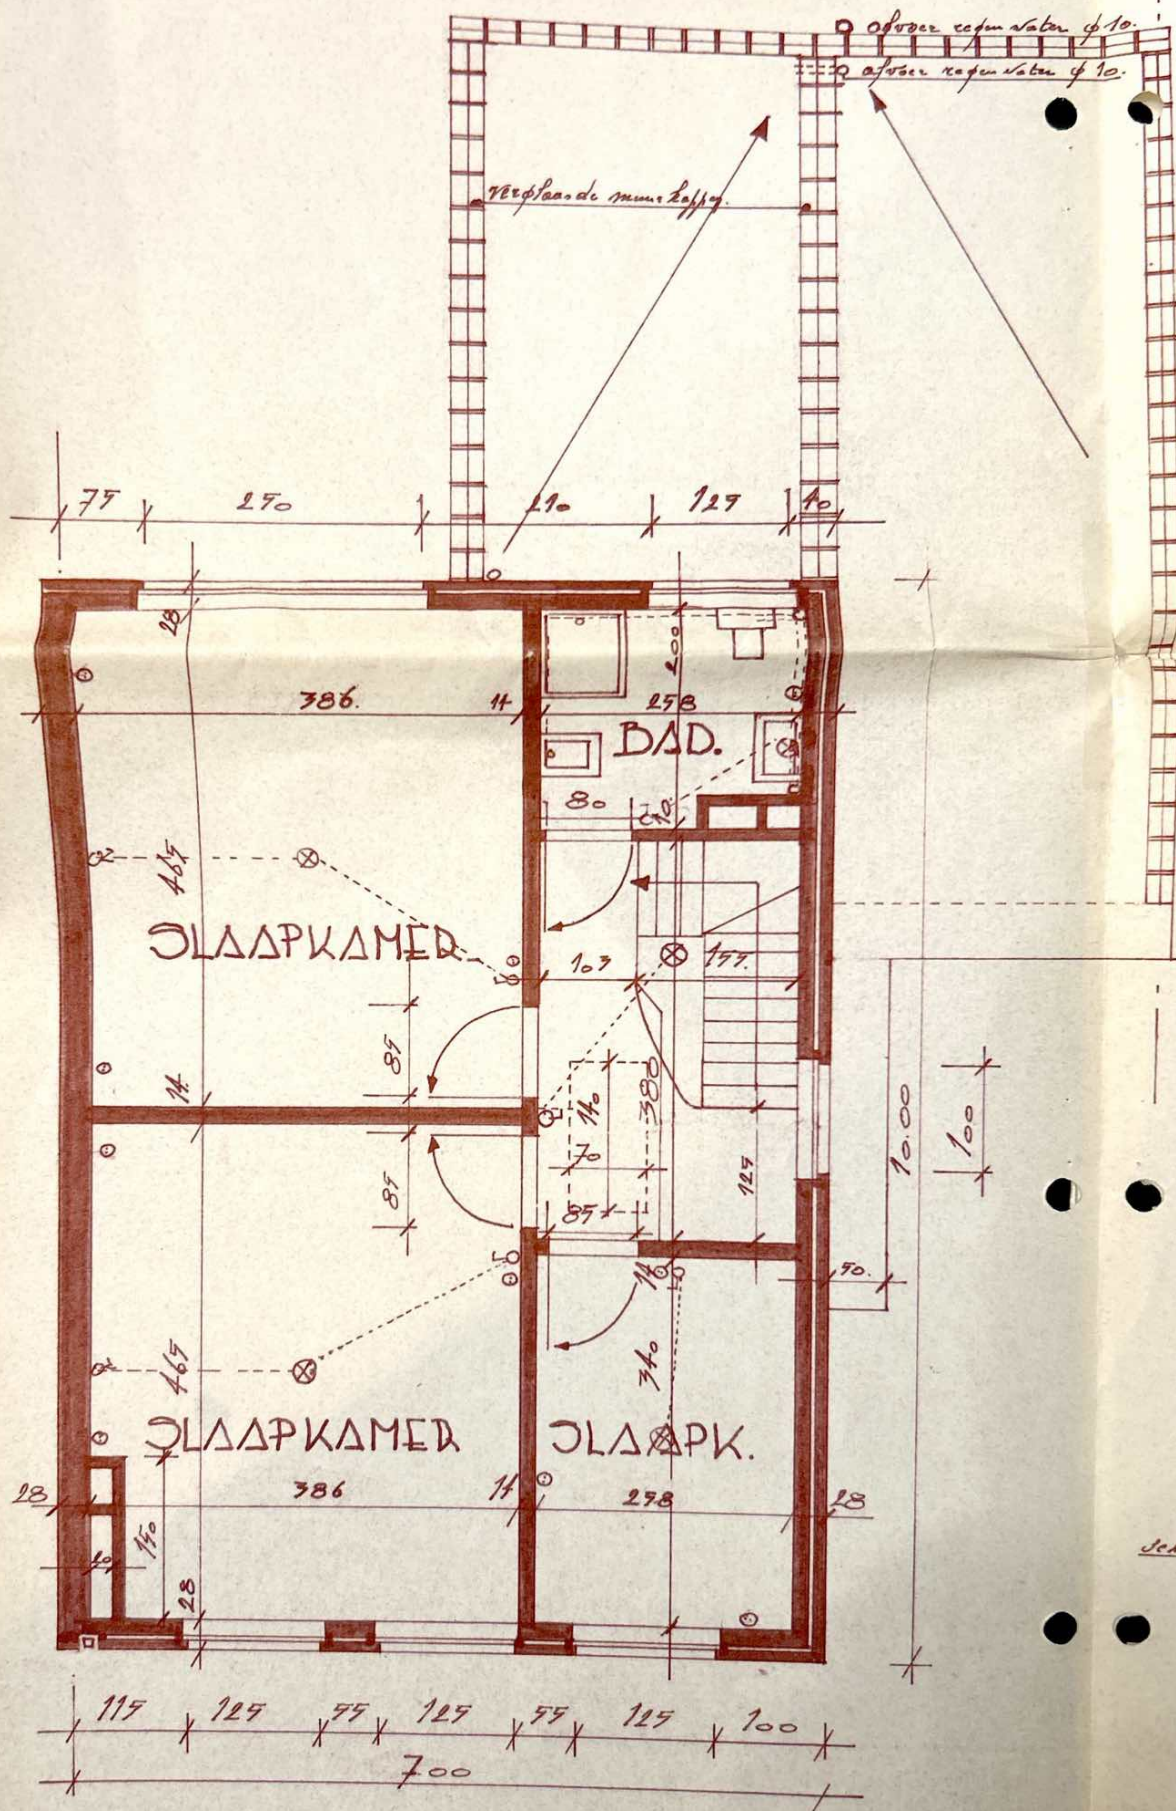

VERDIEPING.

DOSSIER

N° 258

BLAD 1

STAD MECHELEN.

ONTWERP TOT HET BOUWEN VAN
EEN WOONHUIS.

STADSBESTUUR van MECHELEN
DIENST BOUWVERGUNNINGEN

Plan gevoegd bij het
VERGUNNINGSBESLUIT

nr.
dd.

695-67.
24.11.67.

OP TE RICHTEN

WIJK I N° 81/4. TE

MECHELEN.

VOOR REKENING VAN

M^r EN M^r DE HERTOCH MUYLDERMANS

WONENDE BROEKSTRAAT 1a MECHELEN.



SCHAAL 2 CM. P. M. 1 CM. P. M.

H. DE KEYE

Arch. Prov. R. 392

Stuivenbergweg 76

MECHELEN tel. (015) 122.12

Gezien voor uitvoering,
De Aannemer,

Gezien en goedgekeurd,
de eigenaar,

AUGUSTUS 1967.

10.00

BERBELQEME

7.00

10.00

7.00

7.00

7.00

10.00

7.00

10.00

15.00

79.95

40.05

11


10

19

18

17

16

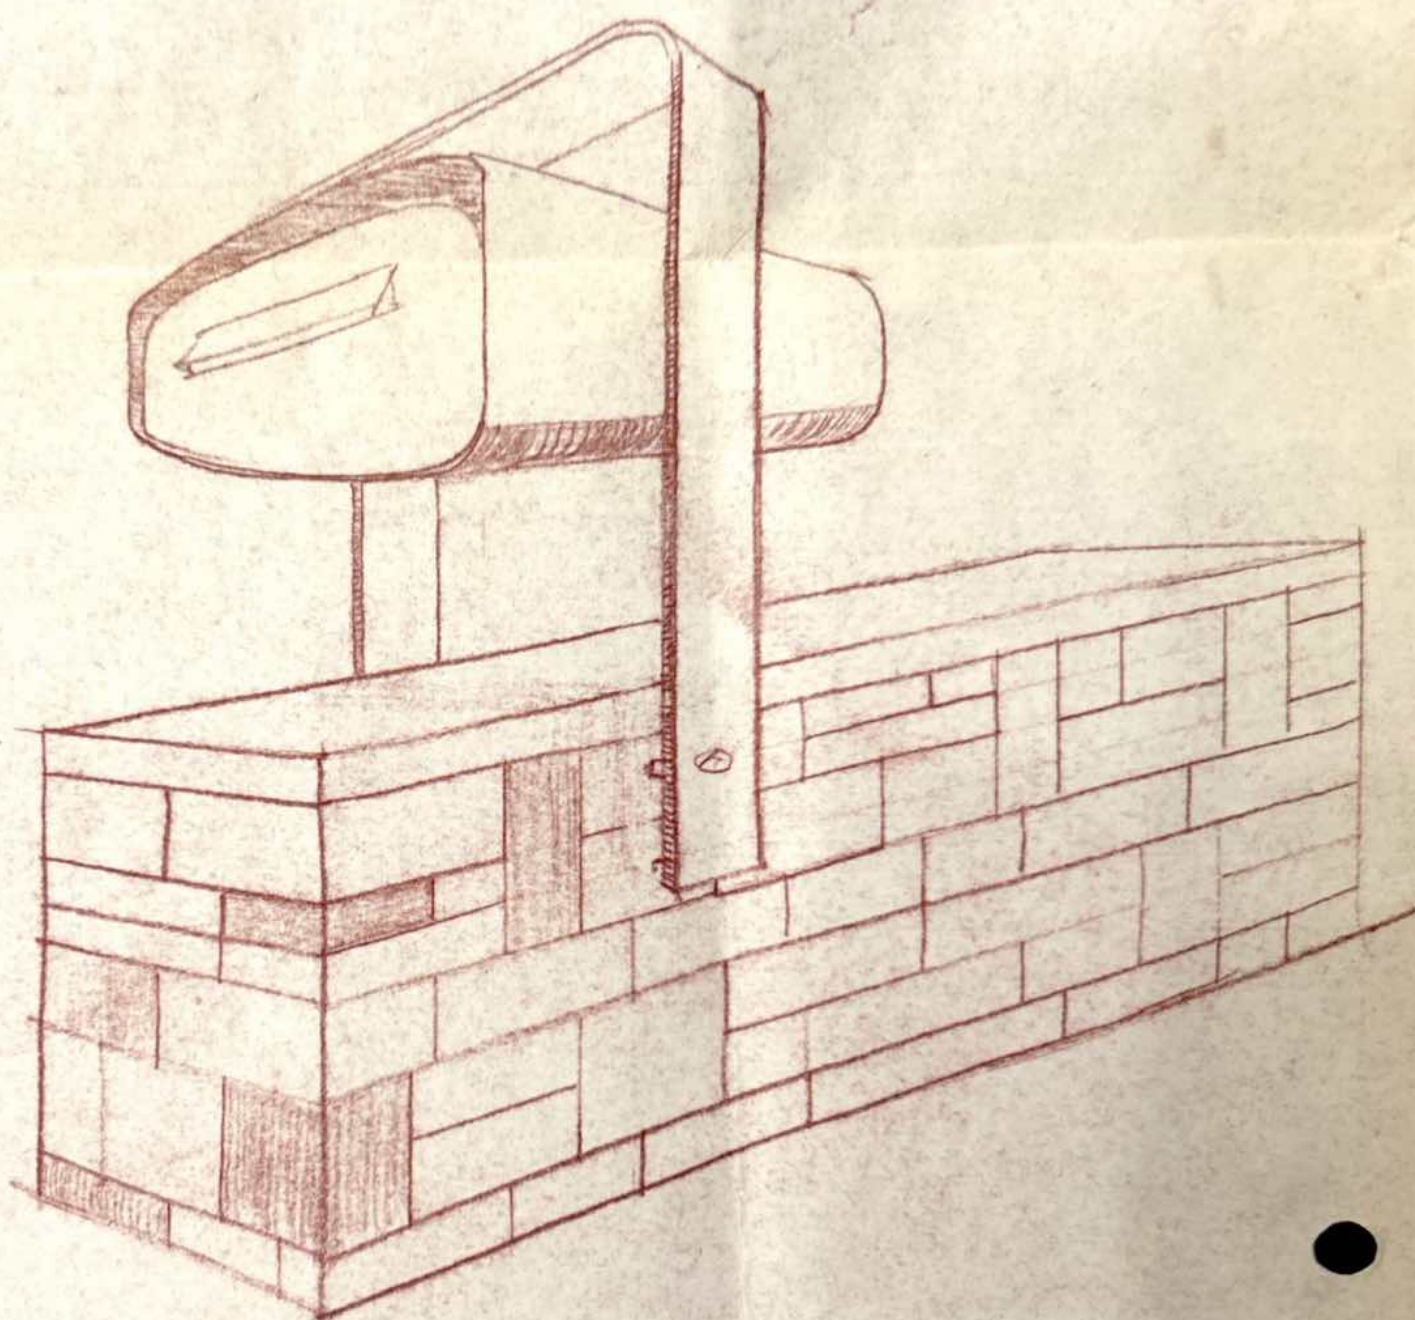

99.77

DE

A hand-drawn floor plan of a room, oriented horizontally. The plan shows a rectangular room with a door on the left wall and a window on the right wall. The dimensions are as follows:

- Overall width: 10.00
- Overall height: 7.00
- Door width: 2.00
- Window width: 1.00
- Window height: 2.00
- Distance from door to window: 4.70
- Distance from window to right wall: 3.10
- Distance from door to bottom wall: 3.40
- Distance from window to bottom wall: 3.10
- Distance from right wall to bottom wall: 2.00

The plan also includes a small rectangular area in the bottom right corner, possibly a closet or storage area, with a width of 0.30. There are some scribbles and additional lines indicating furniture or partitions.