


NIEUWE TOESTAND  
Plan gelijkvloers

0m 2m 4m 6m  
SCHAAL 1:100

A4

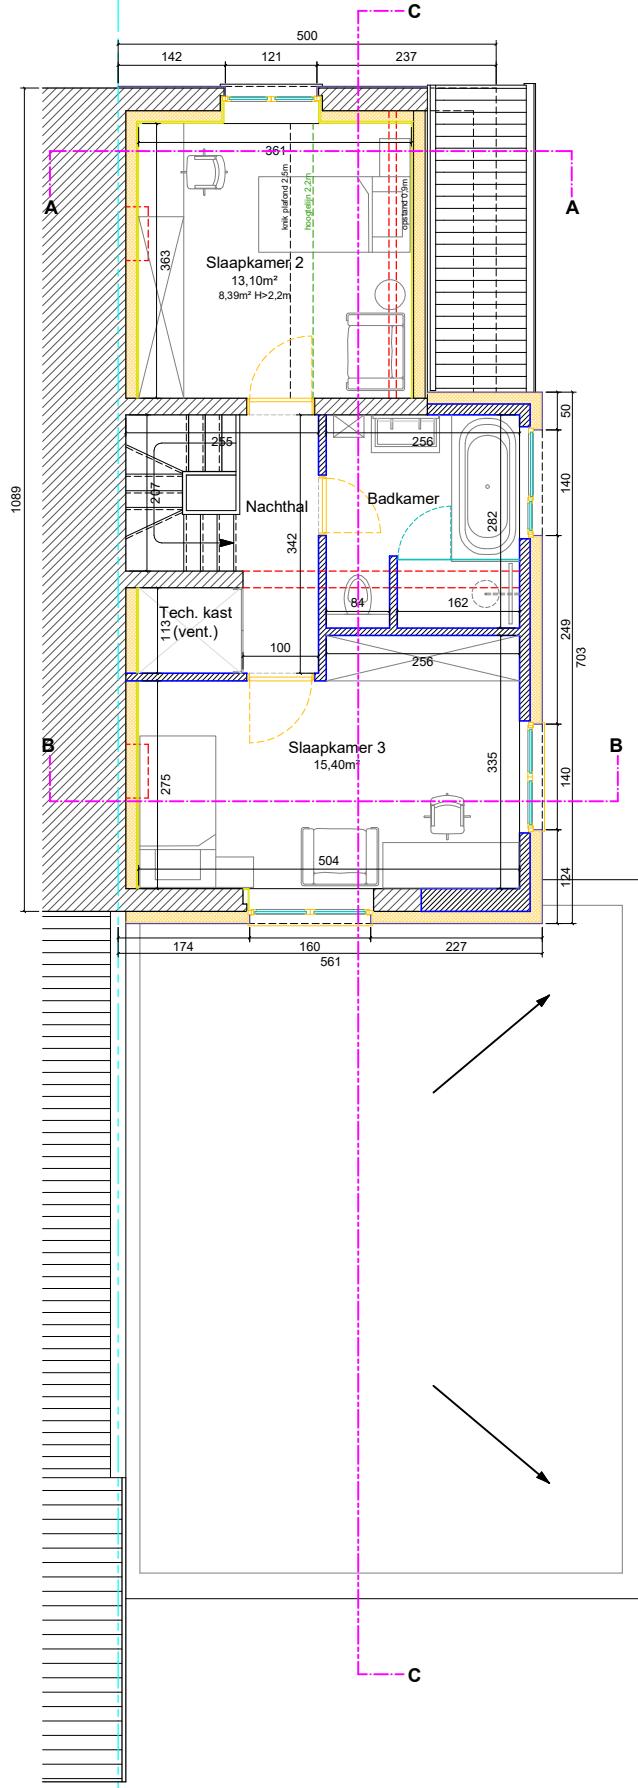


## NIEUWE TOESTAND

### Plan verdieping

A horizontal scale bar representing a distance of 6 meters. The bar is divided into three equal segments by vertical tick marks at 2m, 4m, and 6m. The text "SCHAAL 1:100" is written below the bar.

A4

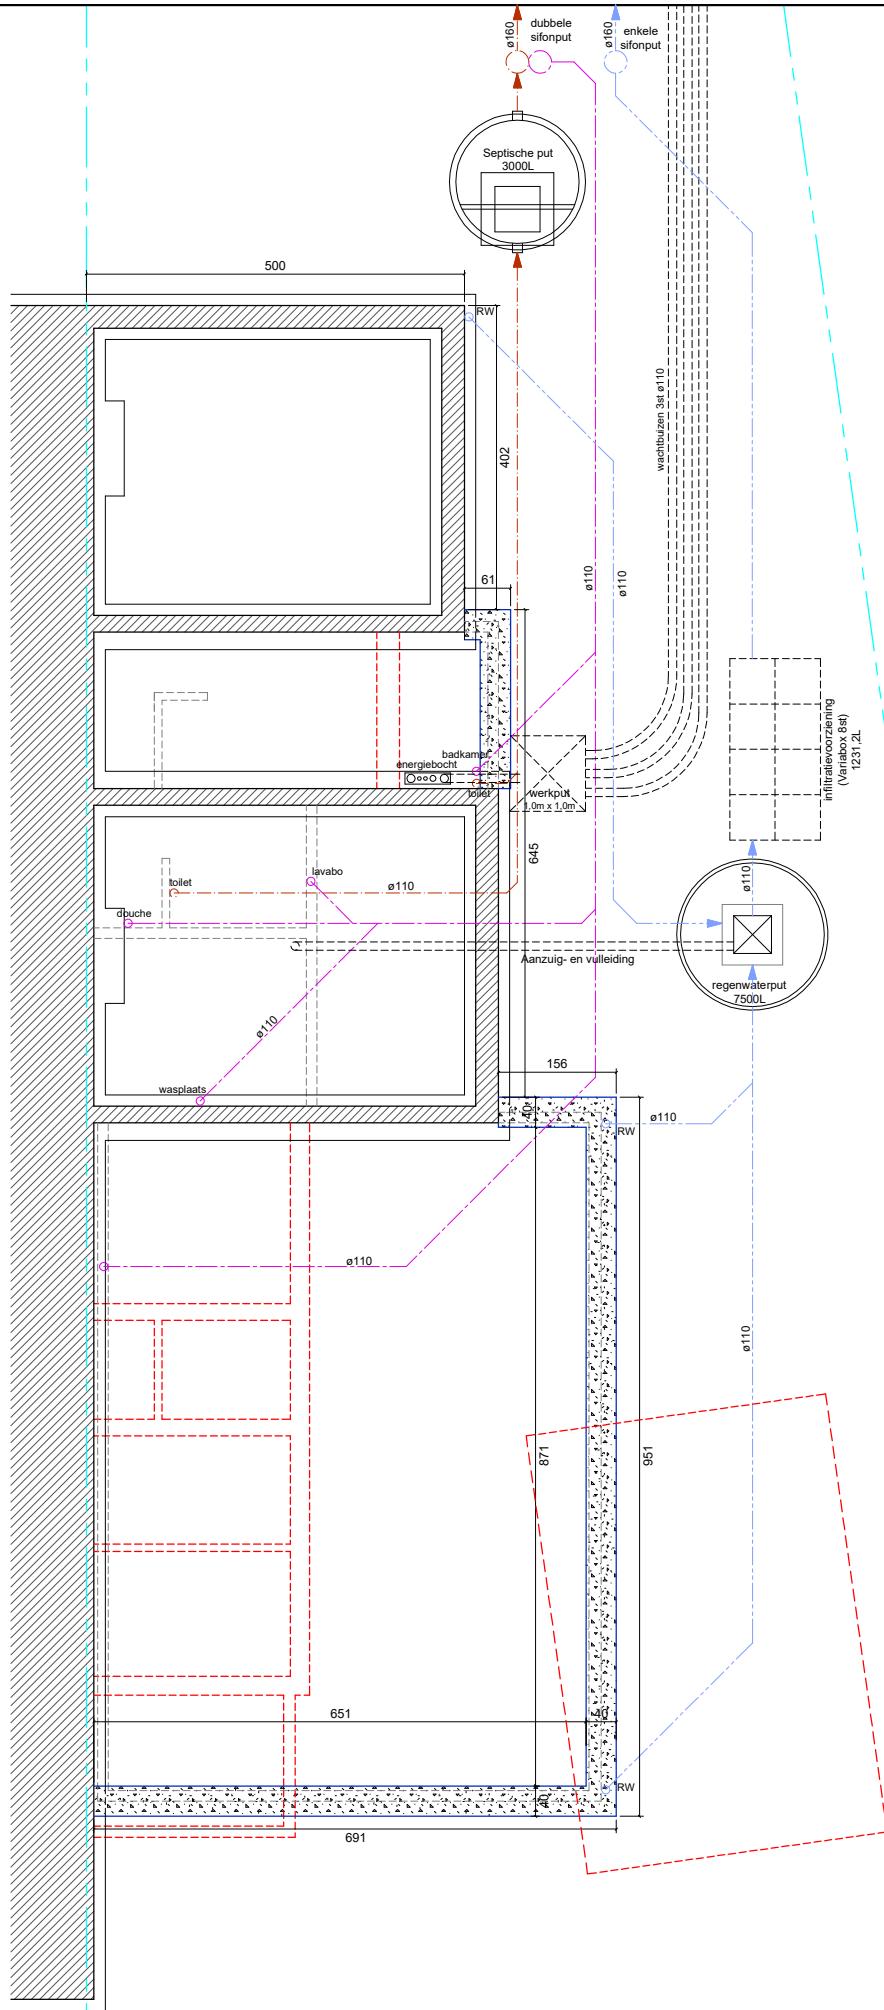

## NIEUWE TOESTAND

### Plan fundering & riolering

A horizontal scale bar representing distance. It features tick marks at 0m, 2m, 4m, and 6m. The segment between 0m and 2m is filled with a thick black line. The segments between 2m and 4m, and between 4m and 6m are represented by thin grey lines. Below the scale bar, the text "SCHAAL 1:100" is printed.

A4

