
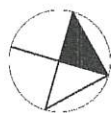



Project NOORDLAAN GENK

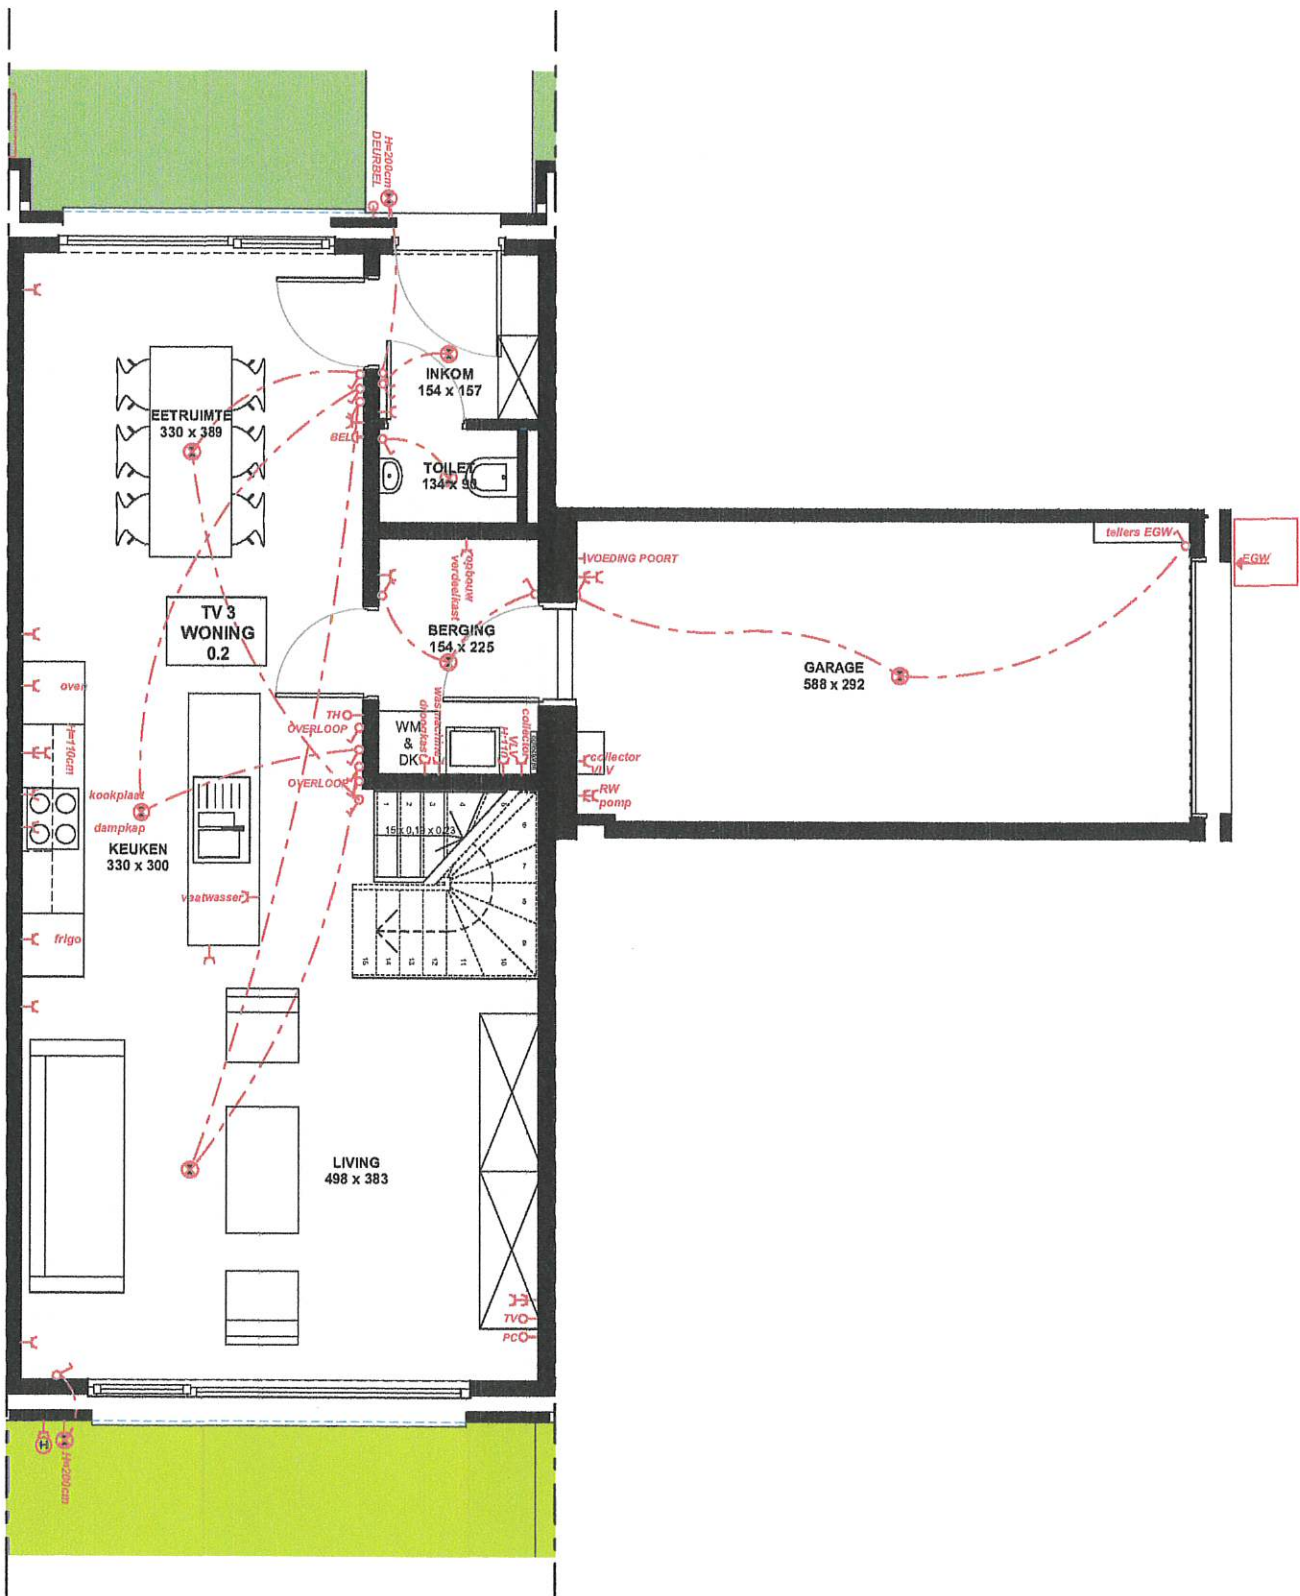

Tuinvilla 3 - Woning 2
nivo 0

marchetta
BOUWPROJECTEN


Project NOORDLAAN GENK

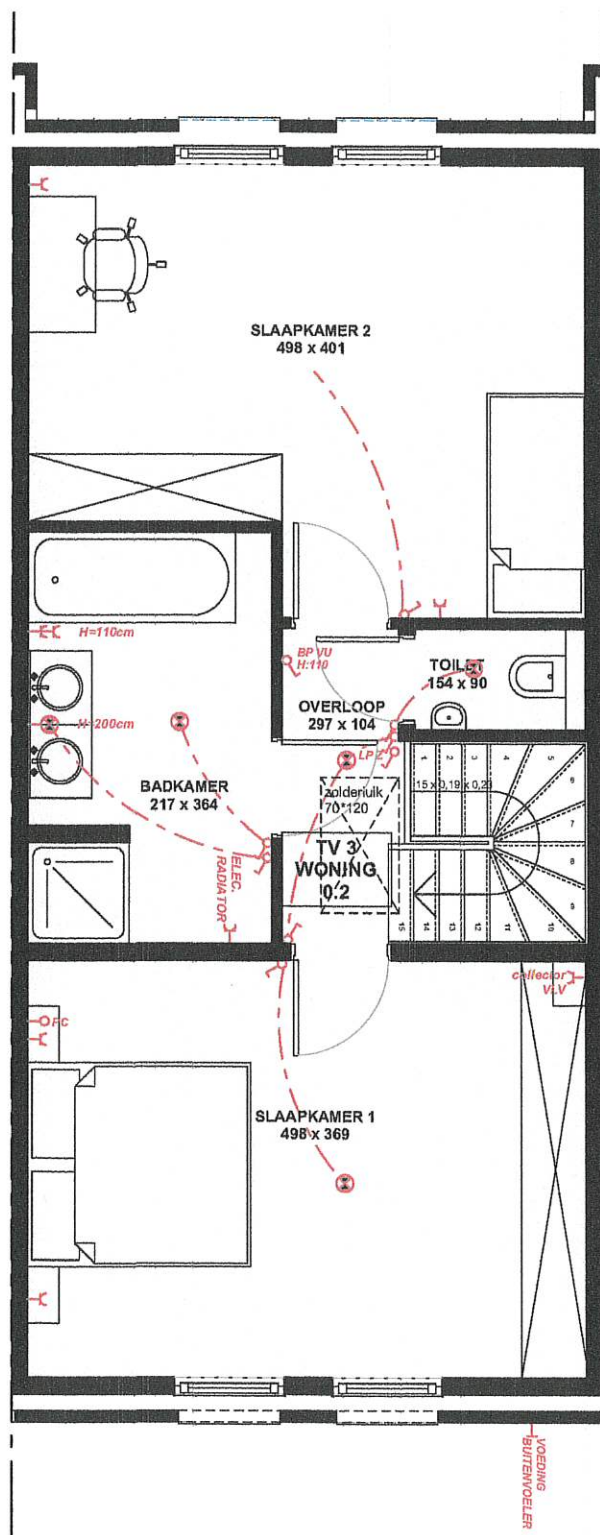

Tuinvilla 3 - Woning 2
nivo +1

marchetta
BOUWPROJECTEN

Project NOORDLAAN GENK

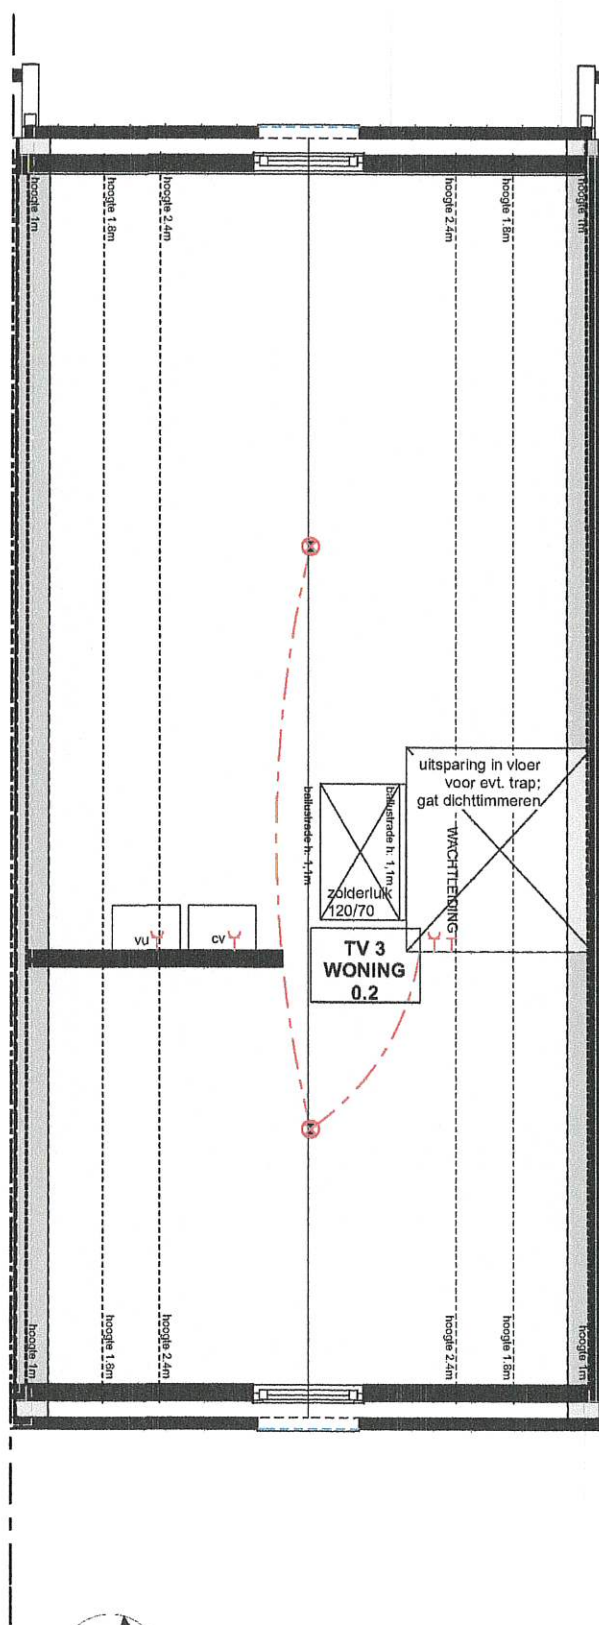

Tuinvilla 3 - Woning 2
nivo +2

marchetta
BOUWPROJECTEN