


The diagram shows a large rectangular area, likely a plot of land, with a dashed vertical line on the left side. The area is divided into several sections by a horizontal line and a vertical line. The dimensions are labeled as follows:


- Top left section: 9,98 (width) and 10,58 (height).
- Top middle section: 9,98 (width) and 10,73 (height).
- Bottom middle section: 12,23 (width).
- Right side section: 4,73 (height).


A small circle with the number 3 is located in the top right corner of the main rectangular area.

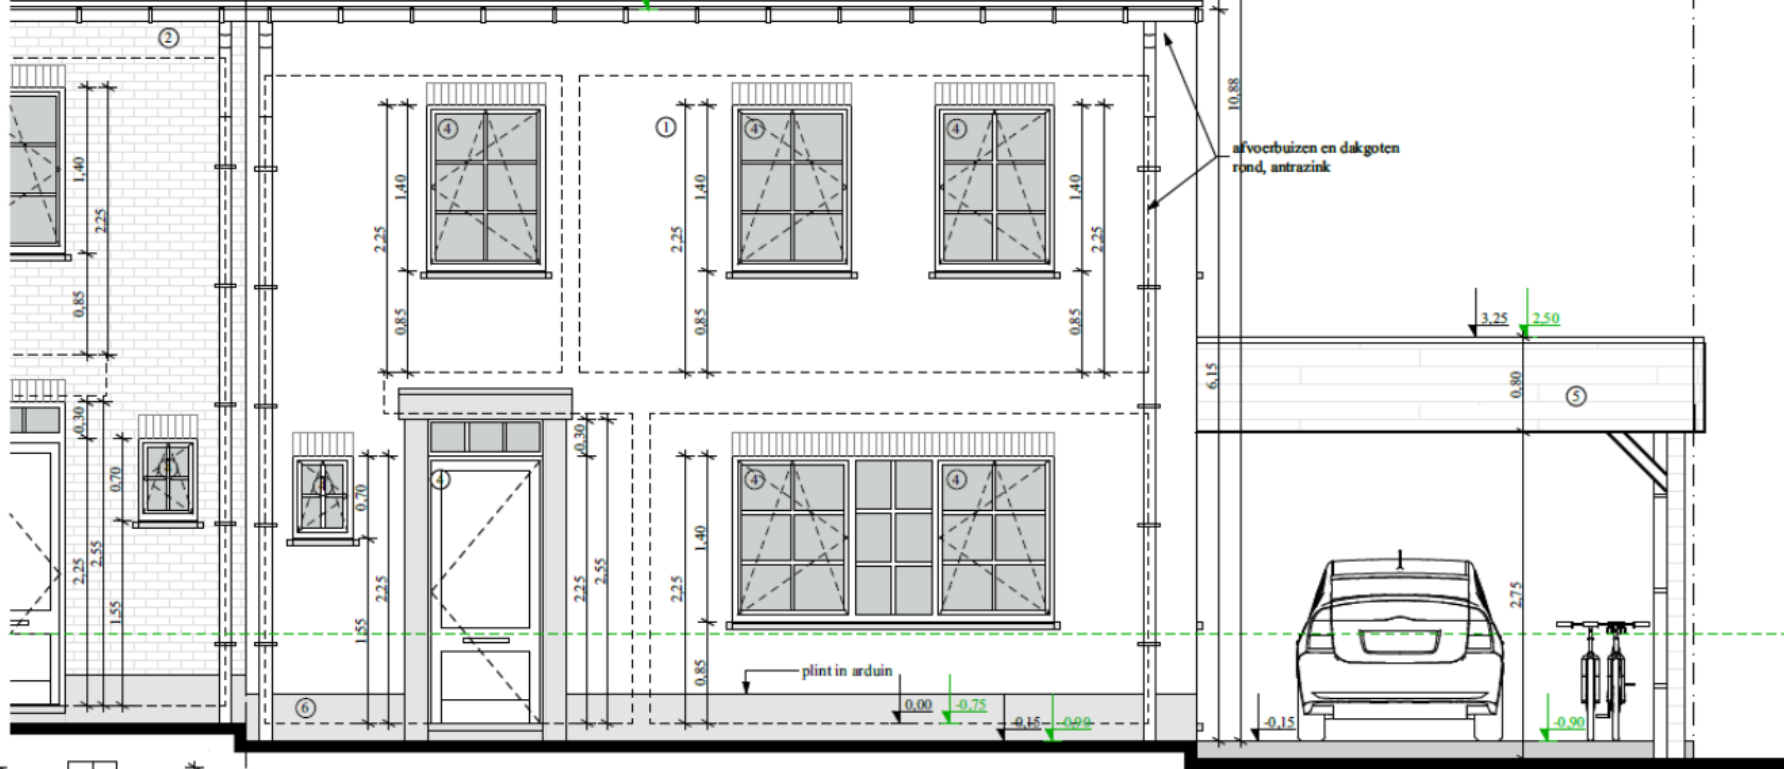



woning lot 6



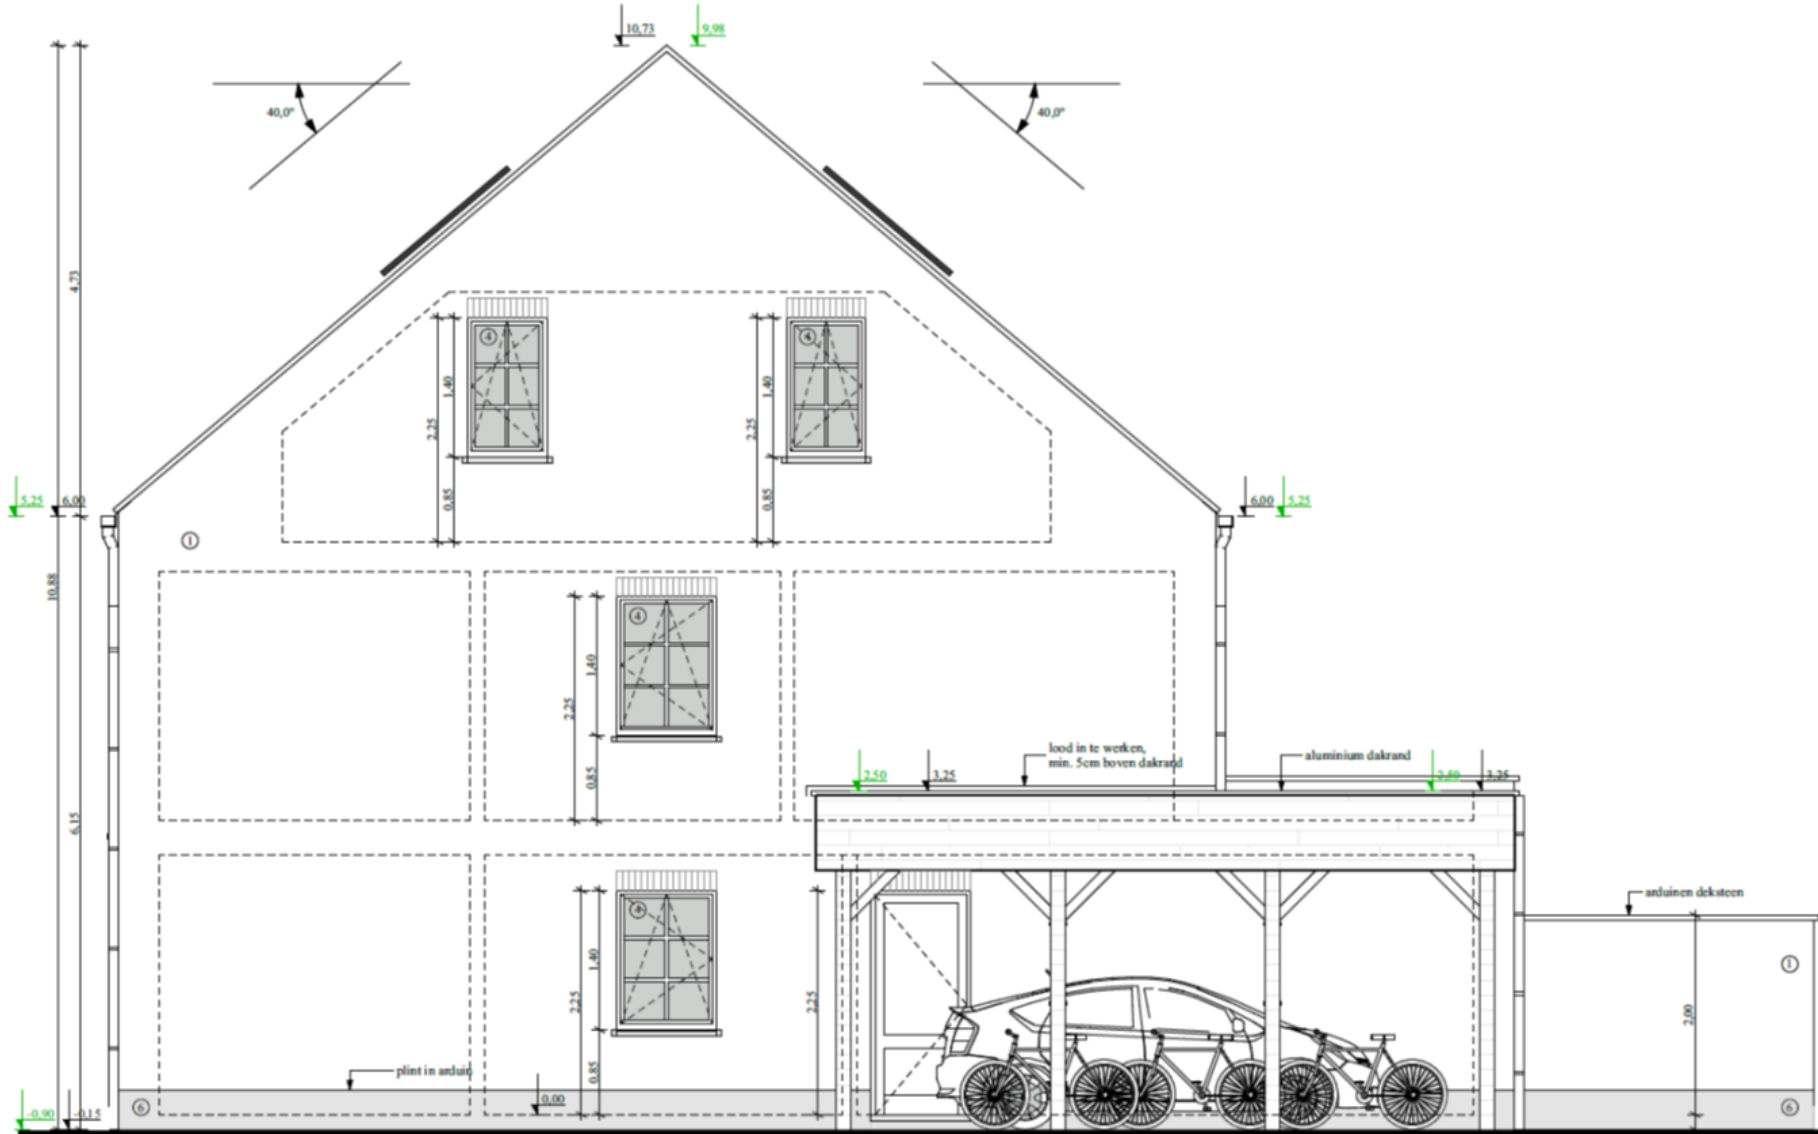


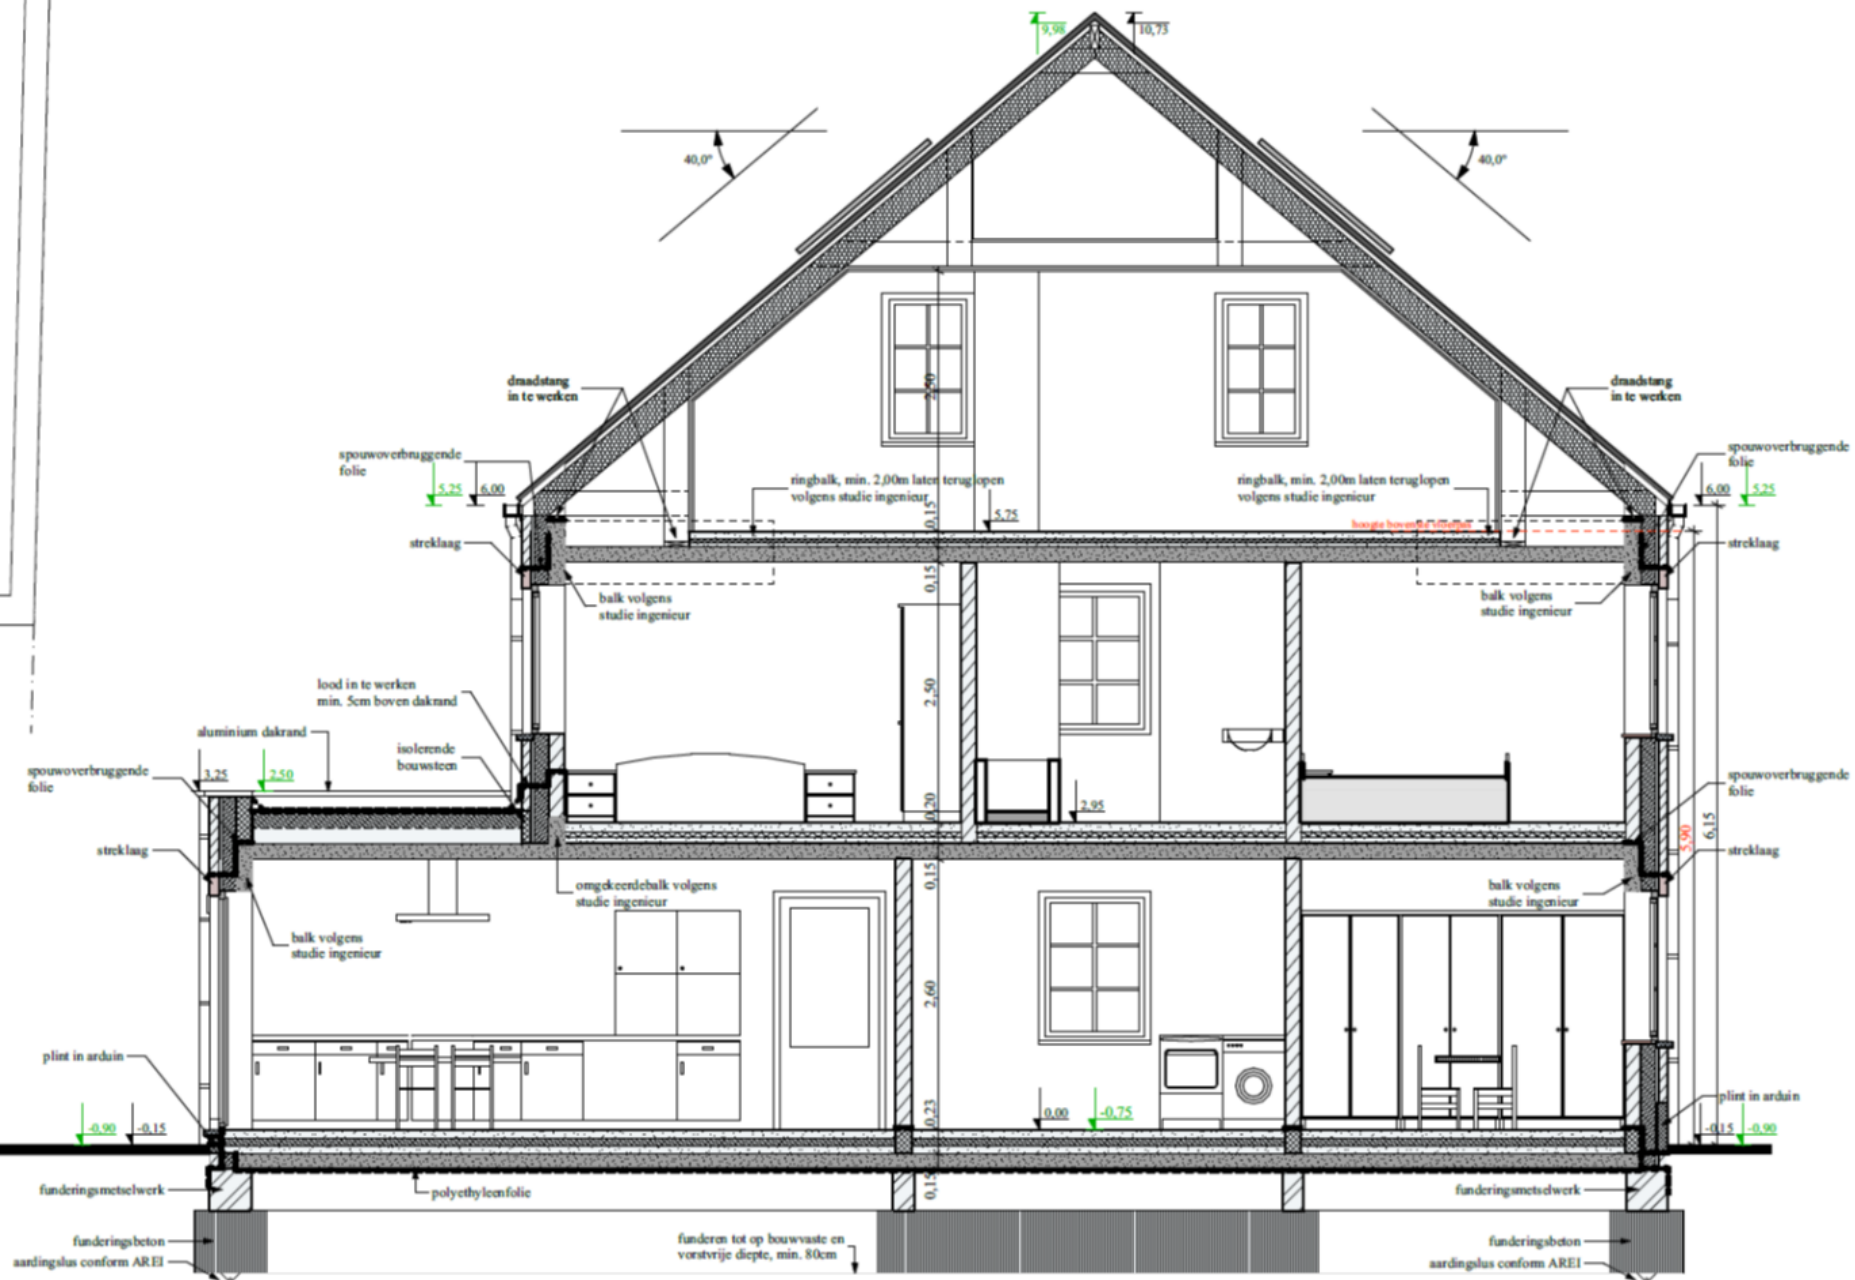

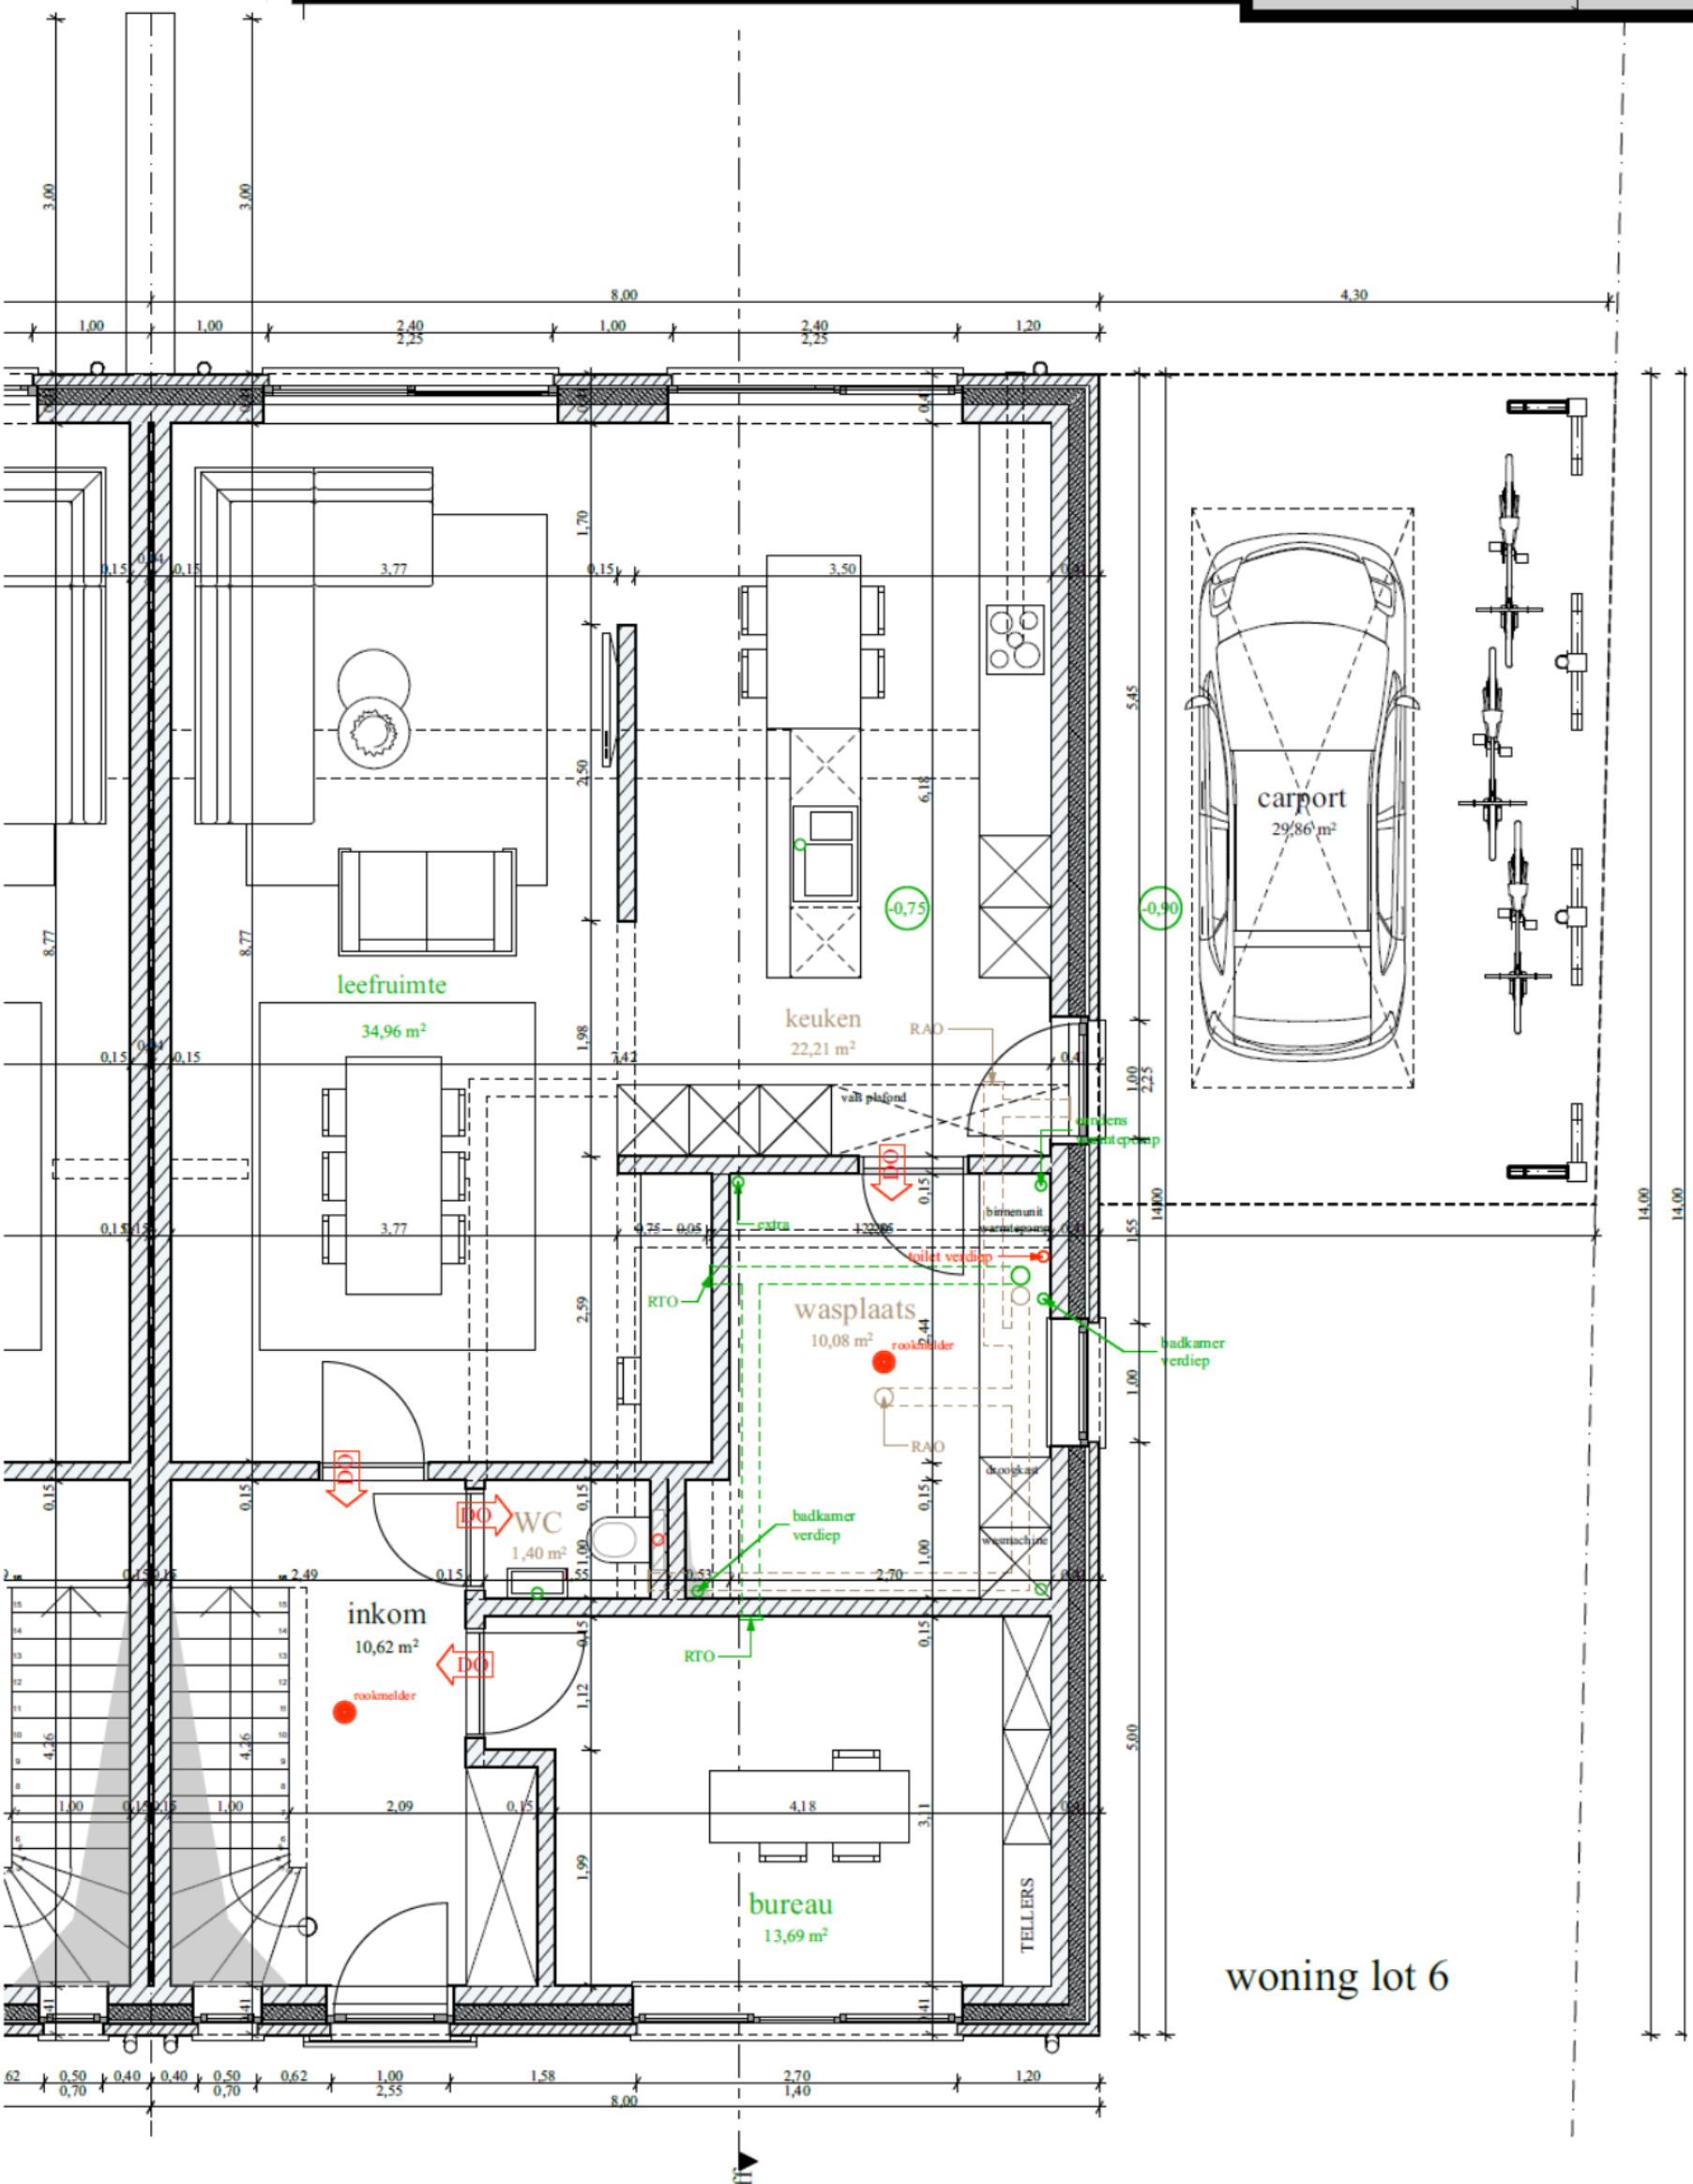

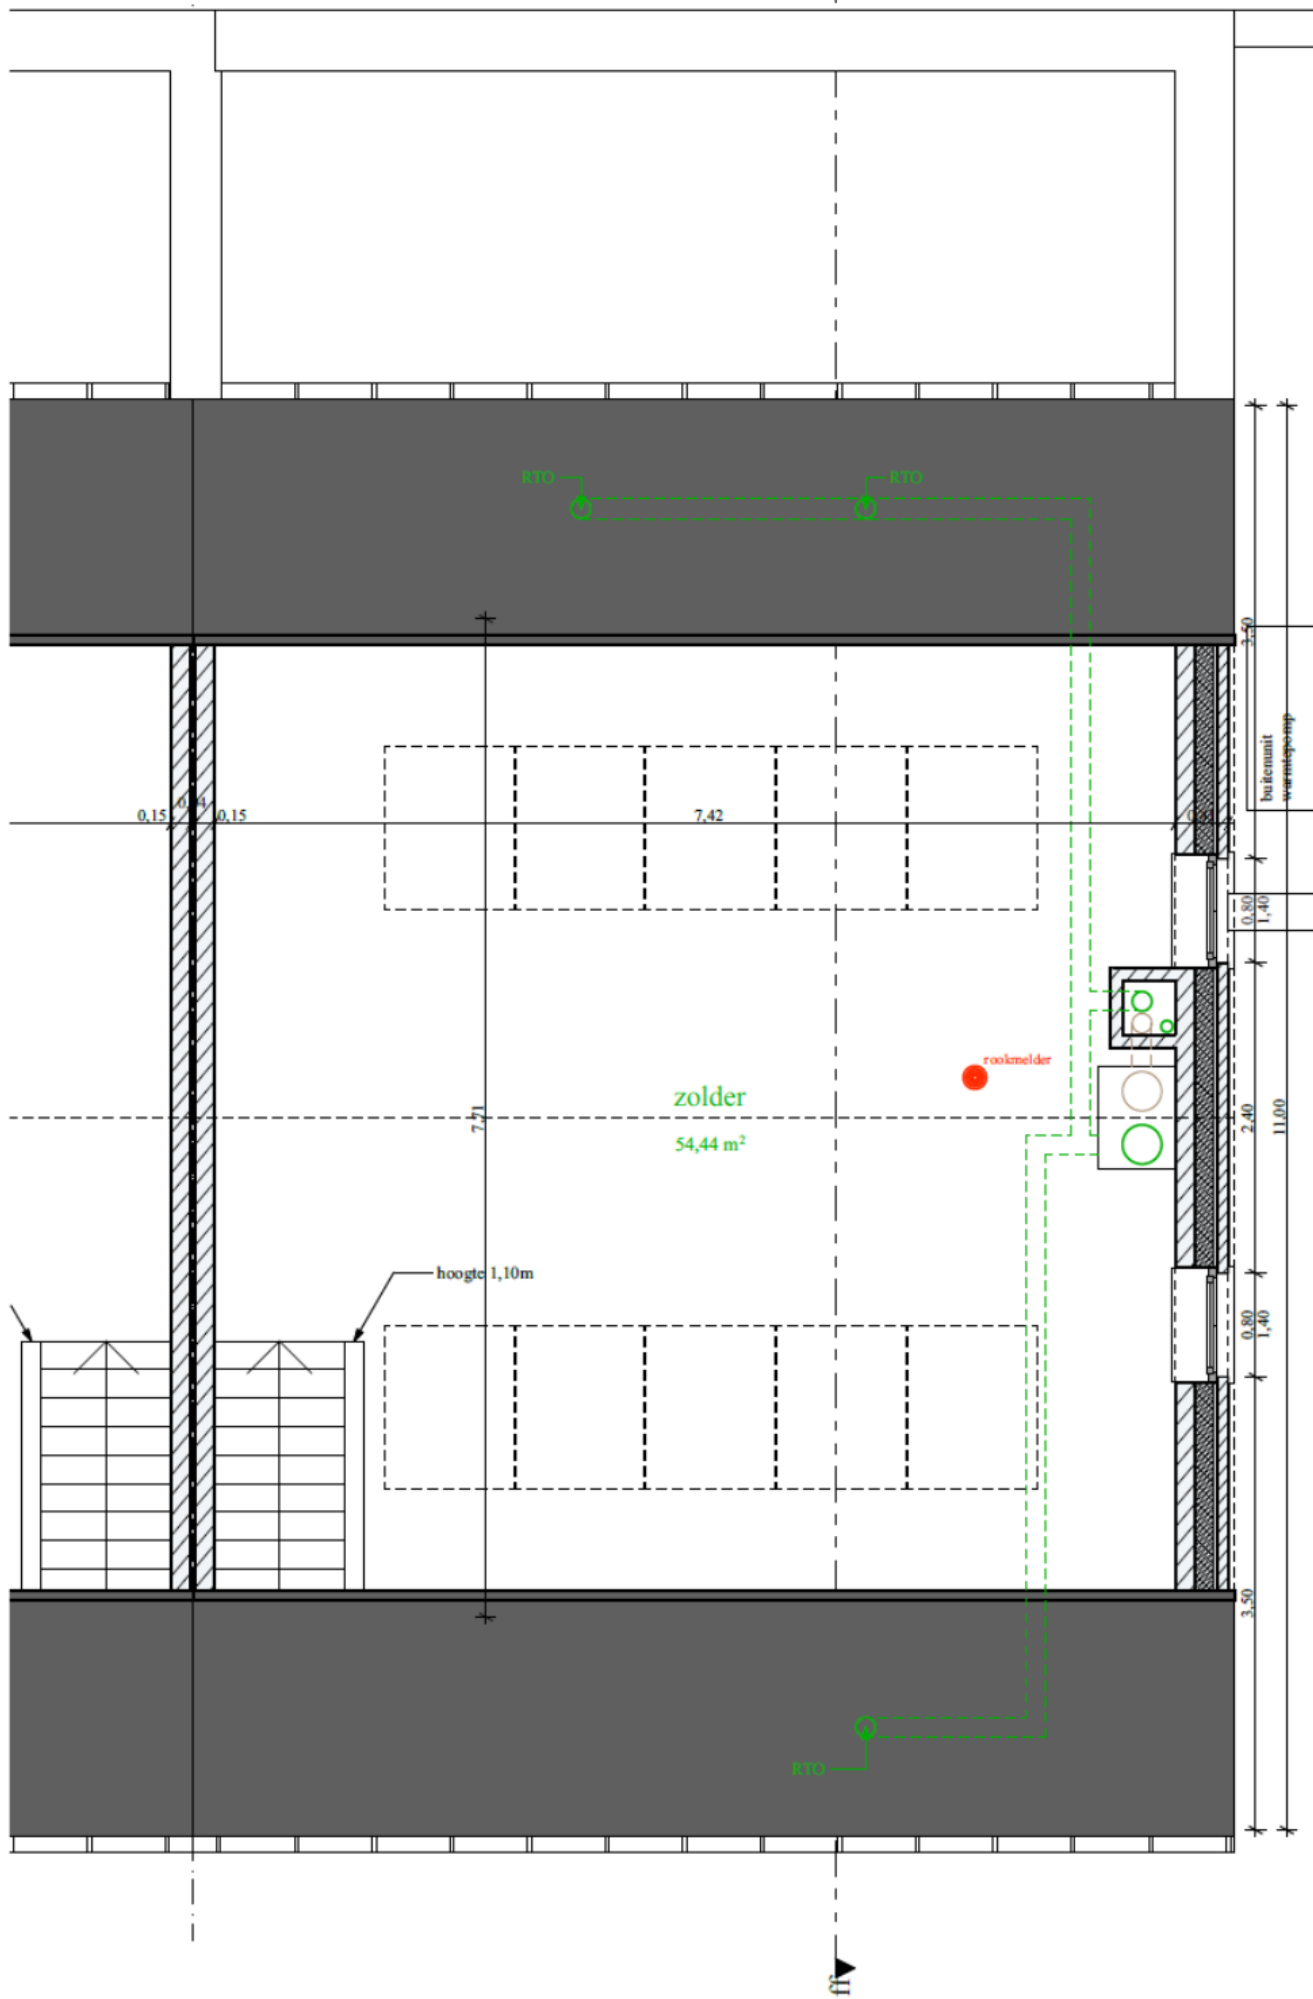



woning lot 6

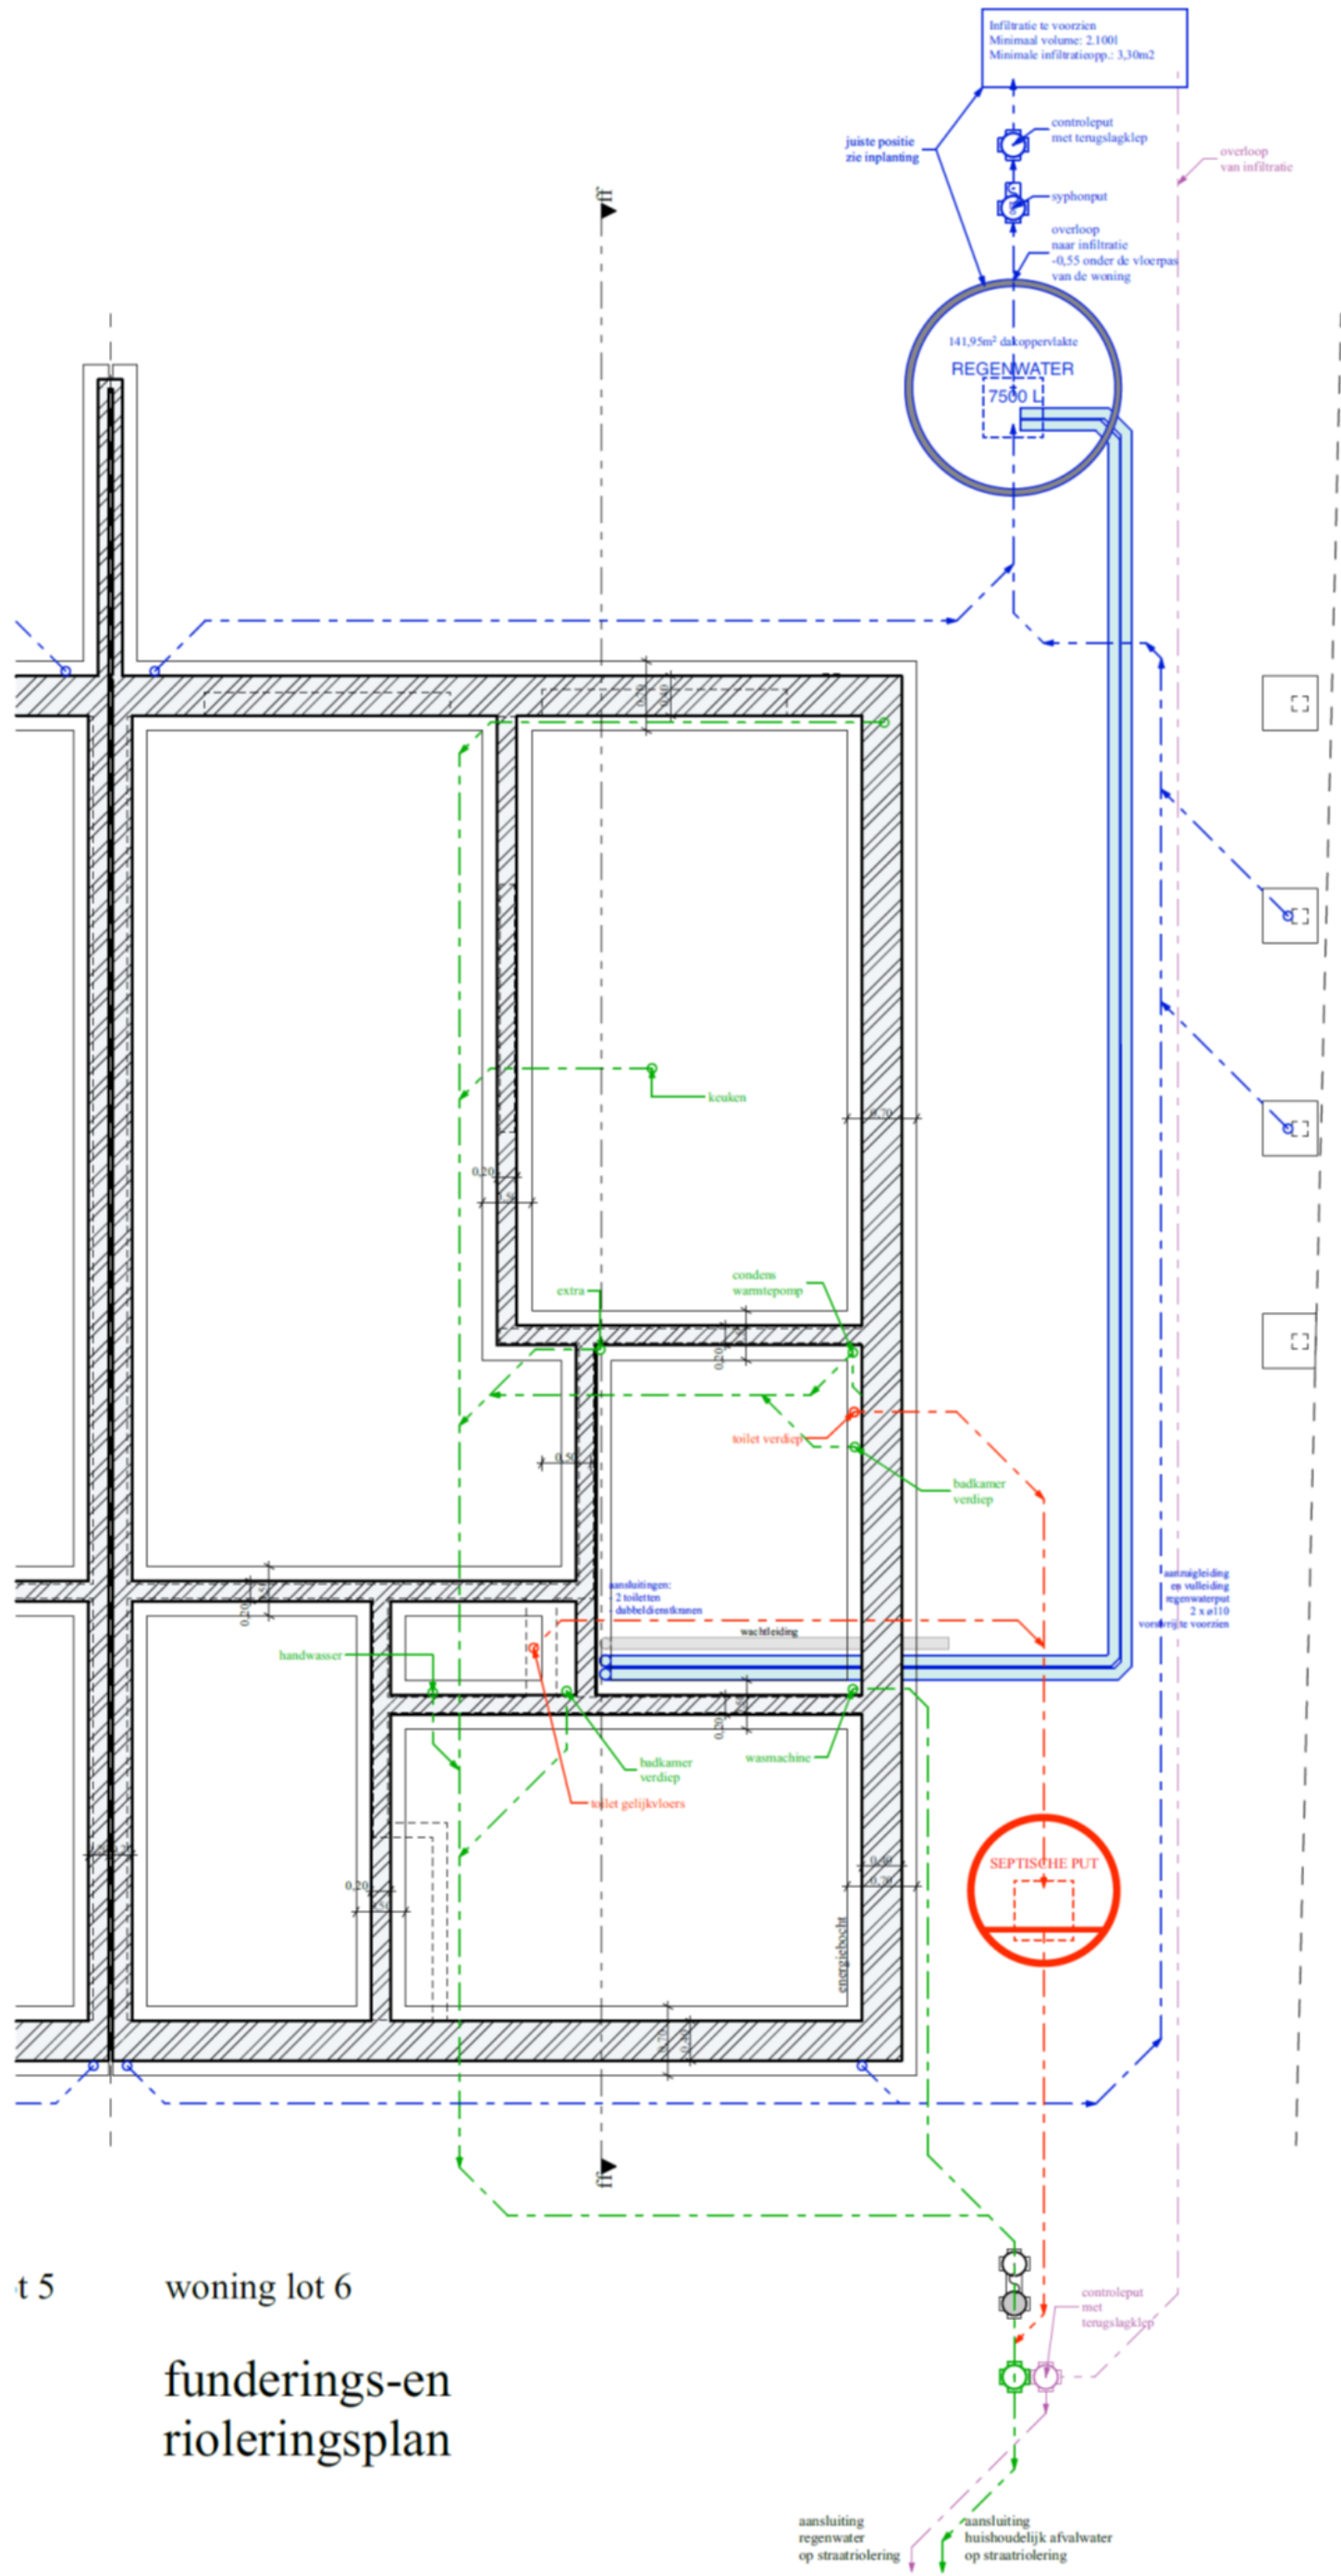

t 5 woning lot 6

funderings-en
 rioleringsplan

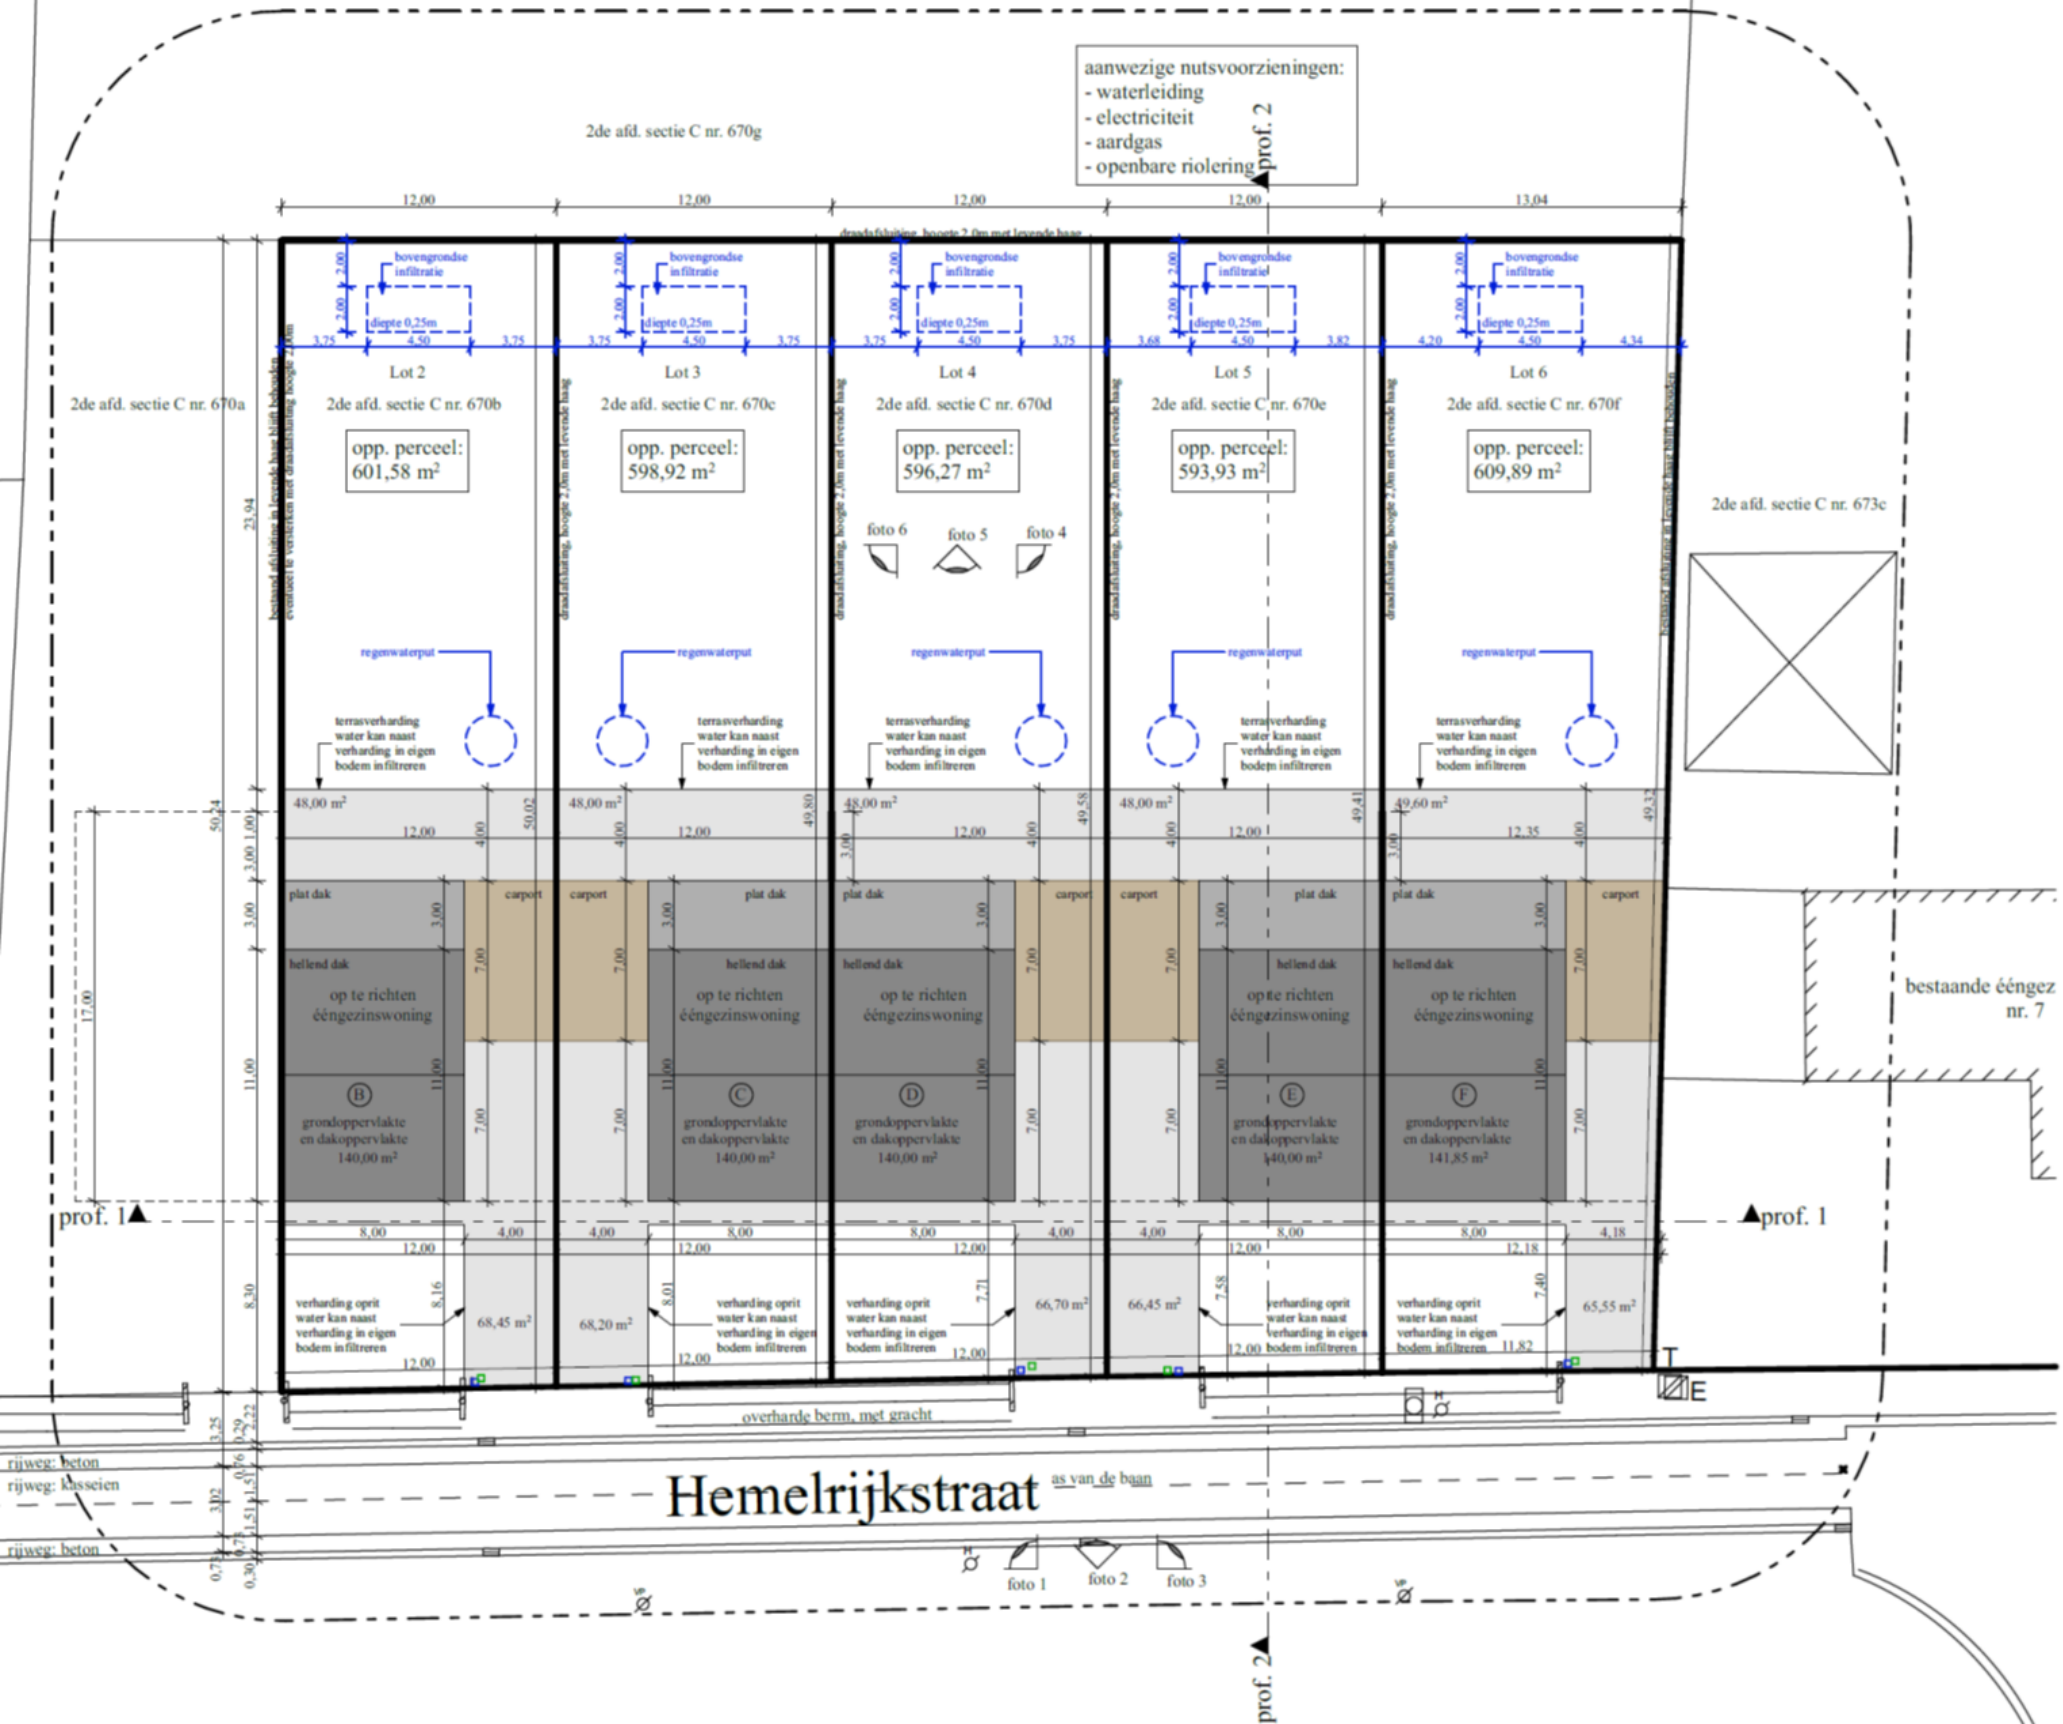

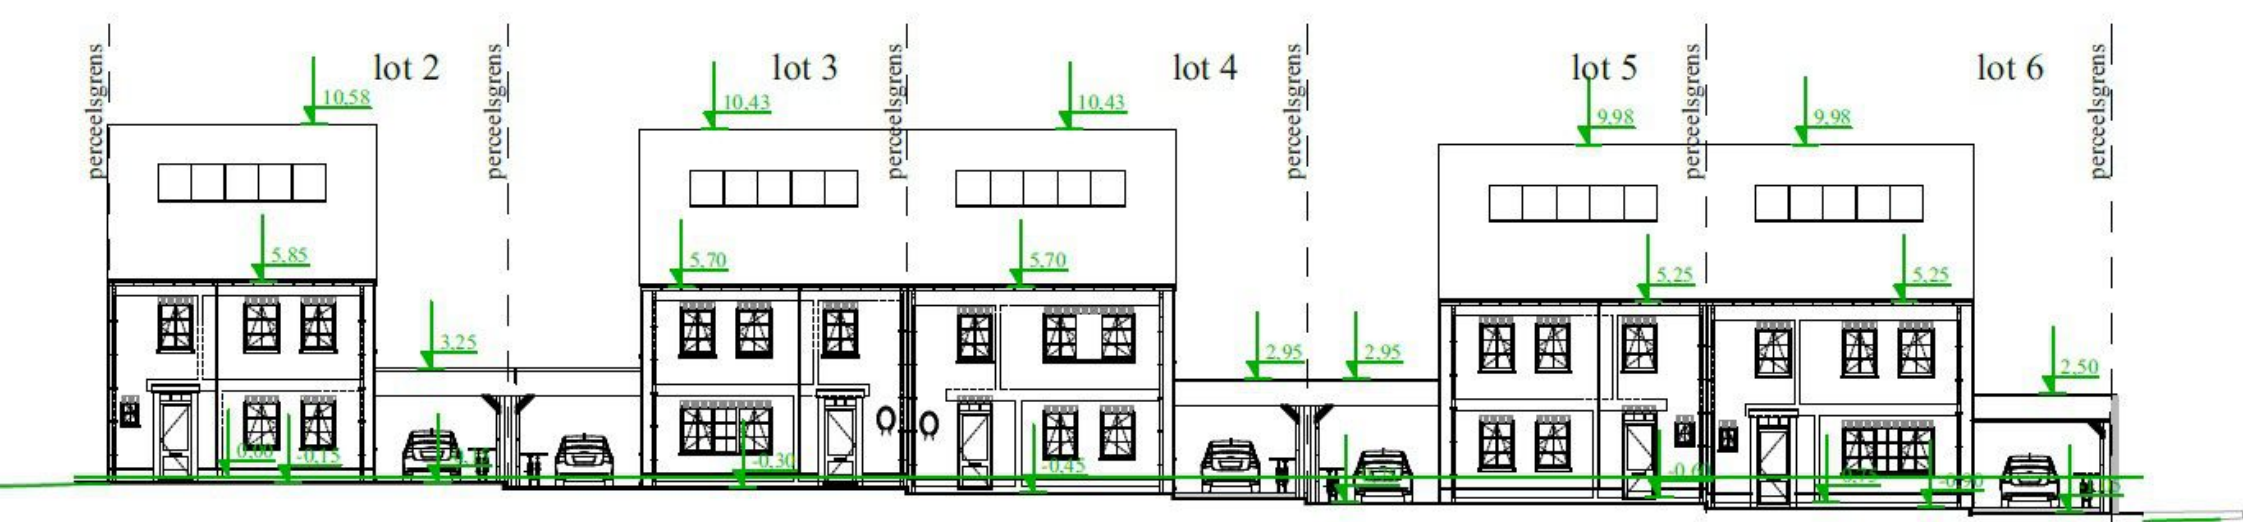

terreinprofiel 1

nieuw