

**PLAN D'IMPLANTATION:** Ech.1/200



**PERSPECTIVE 5**



**PERSPECTIVE 4**



**PERSPECTIVE 3**




**PERSPECTIVE 1**




**PERSPECTIVE 2**



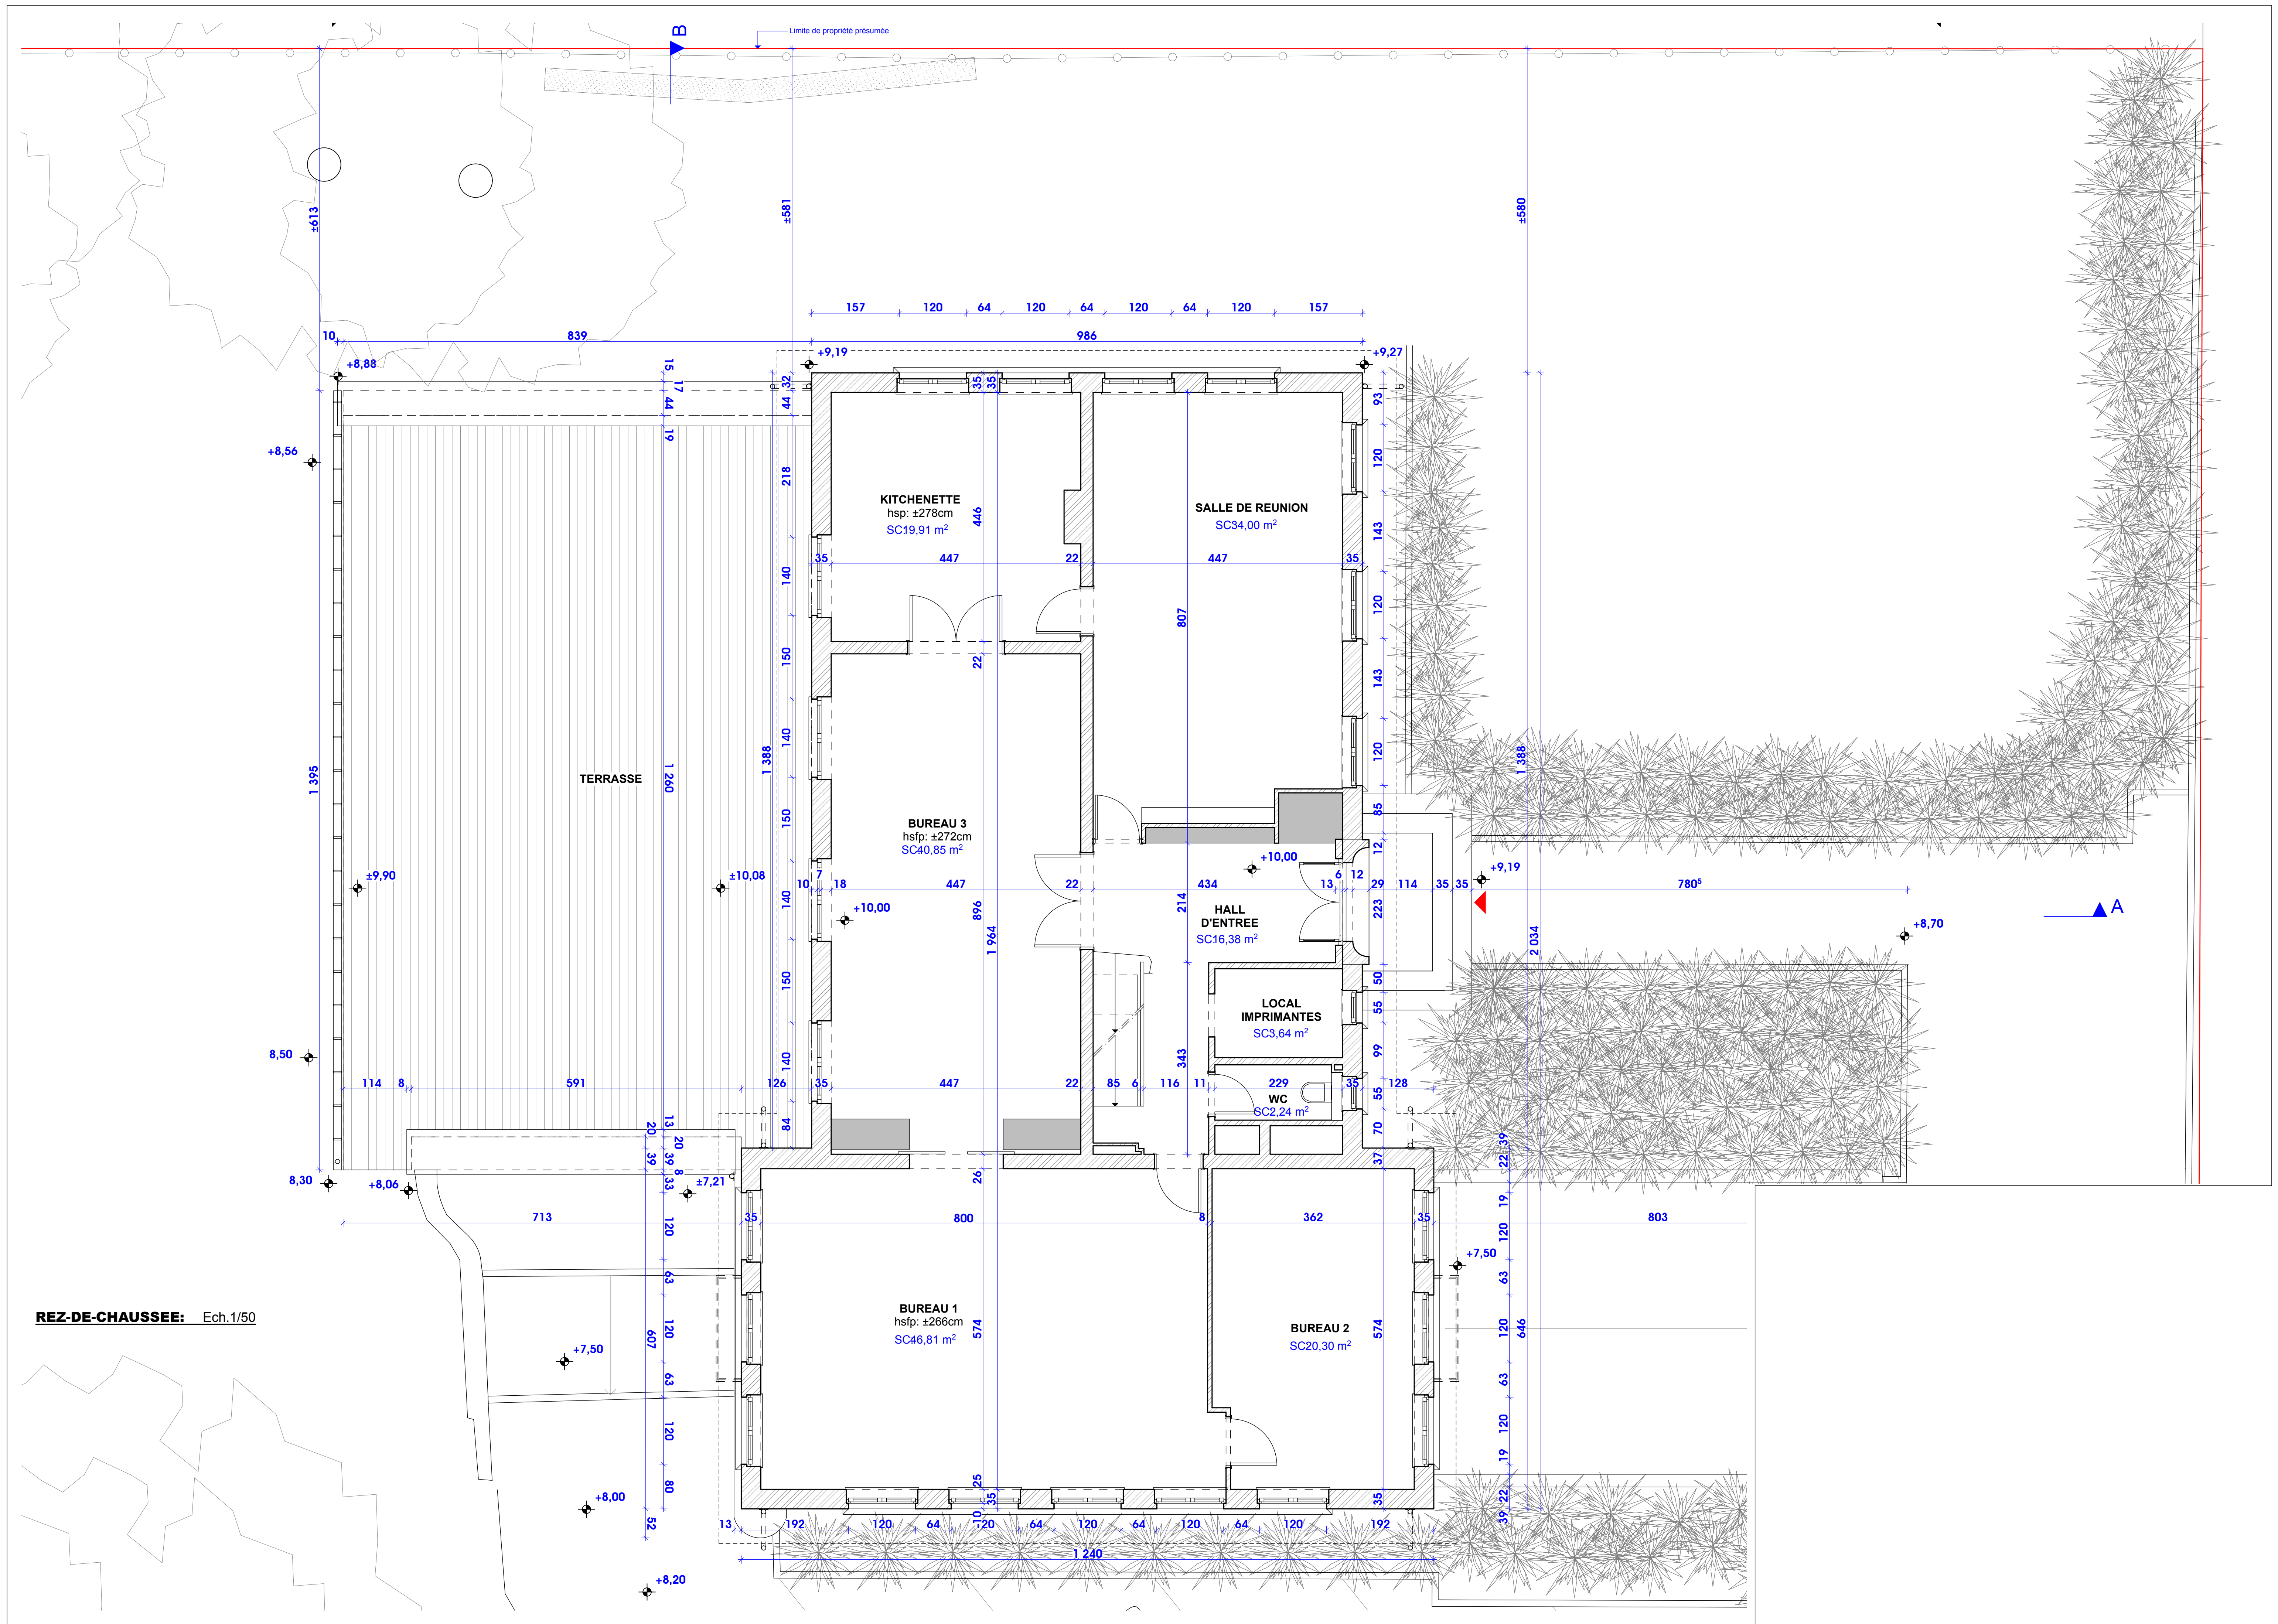



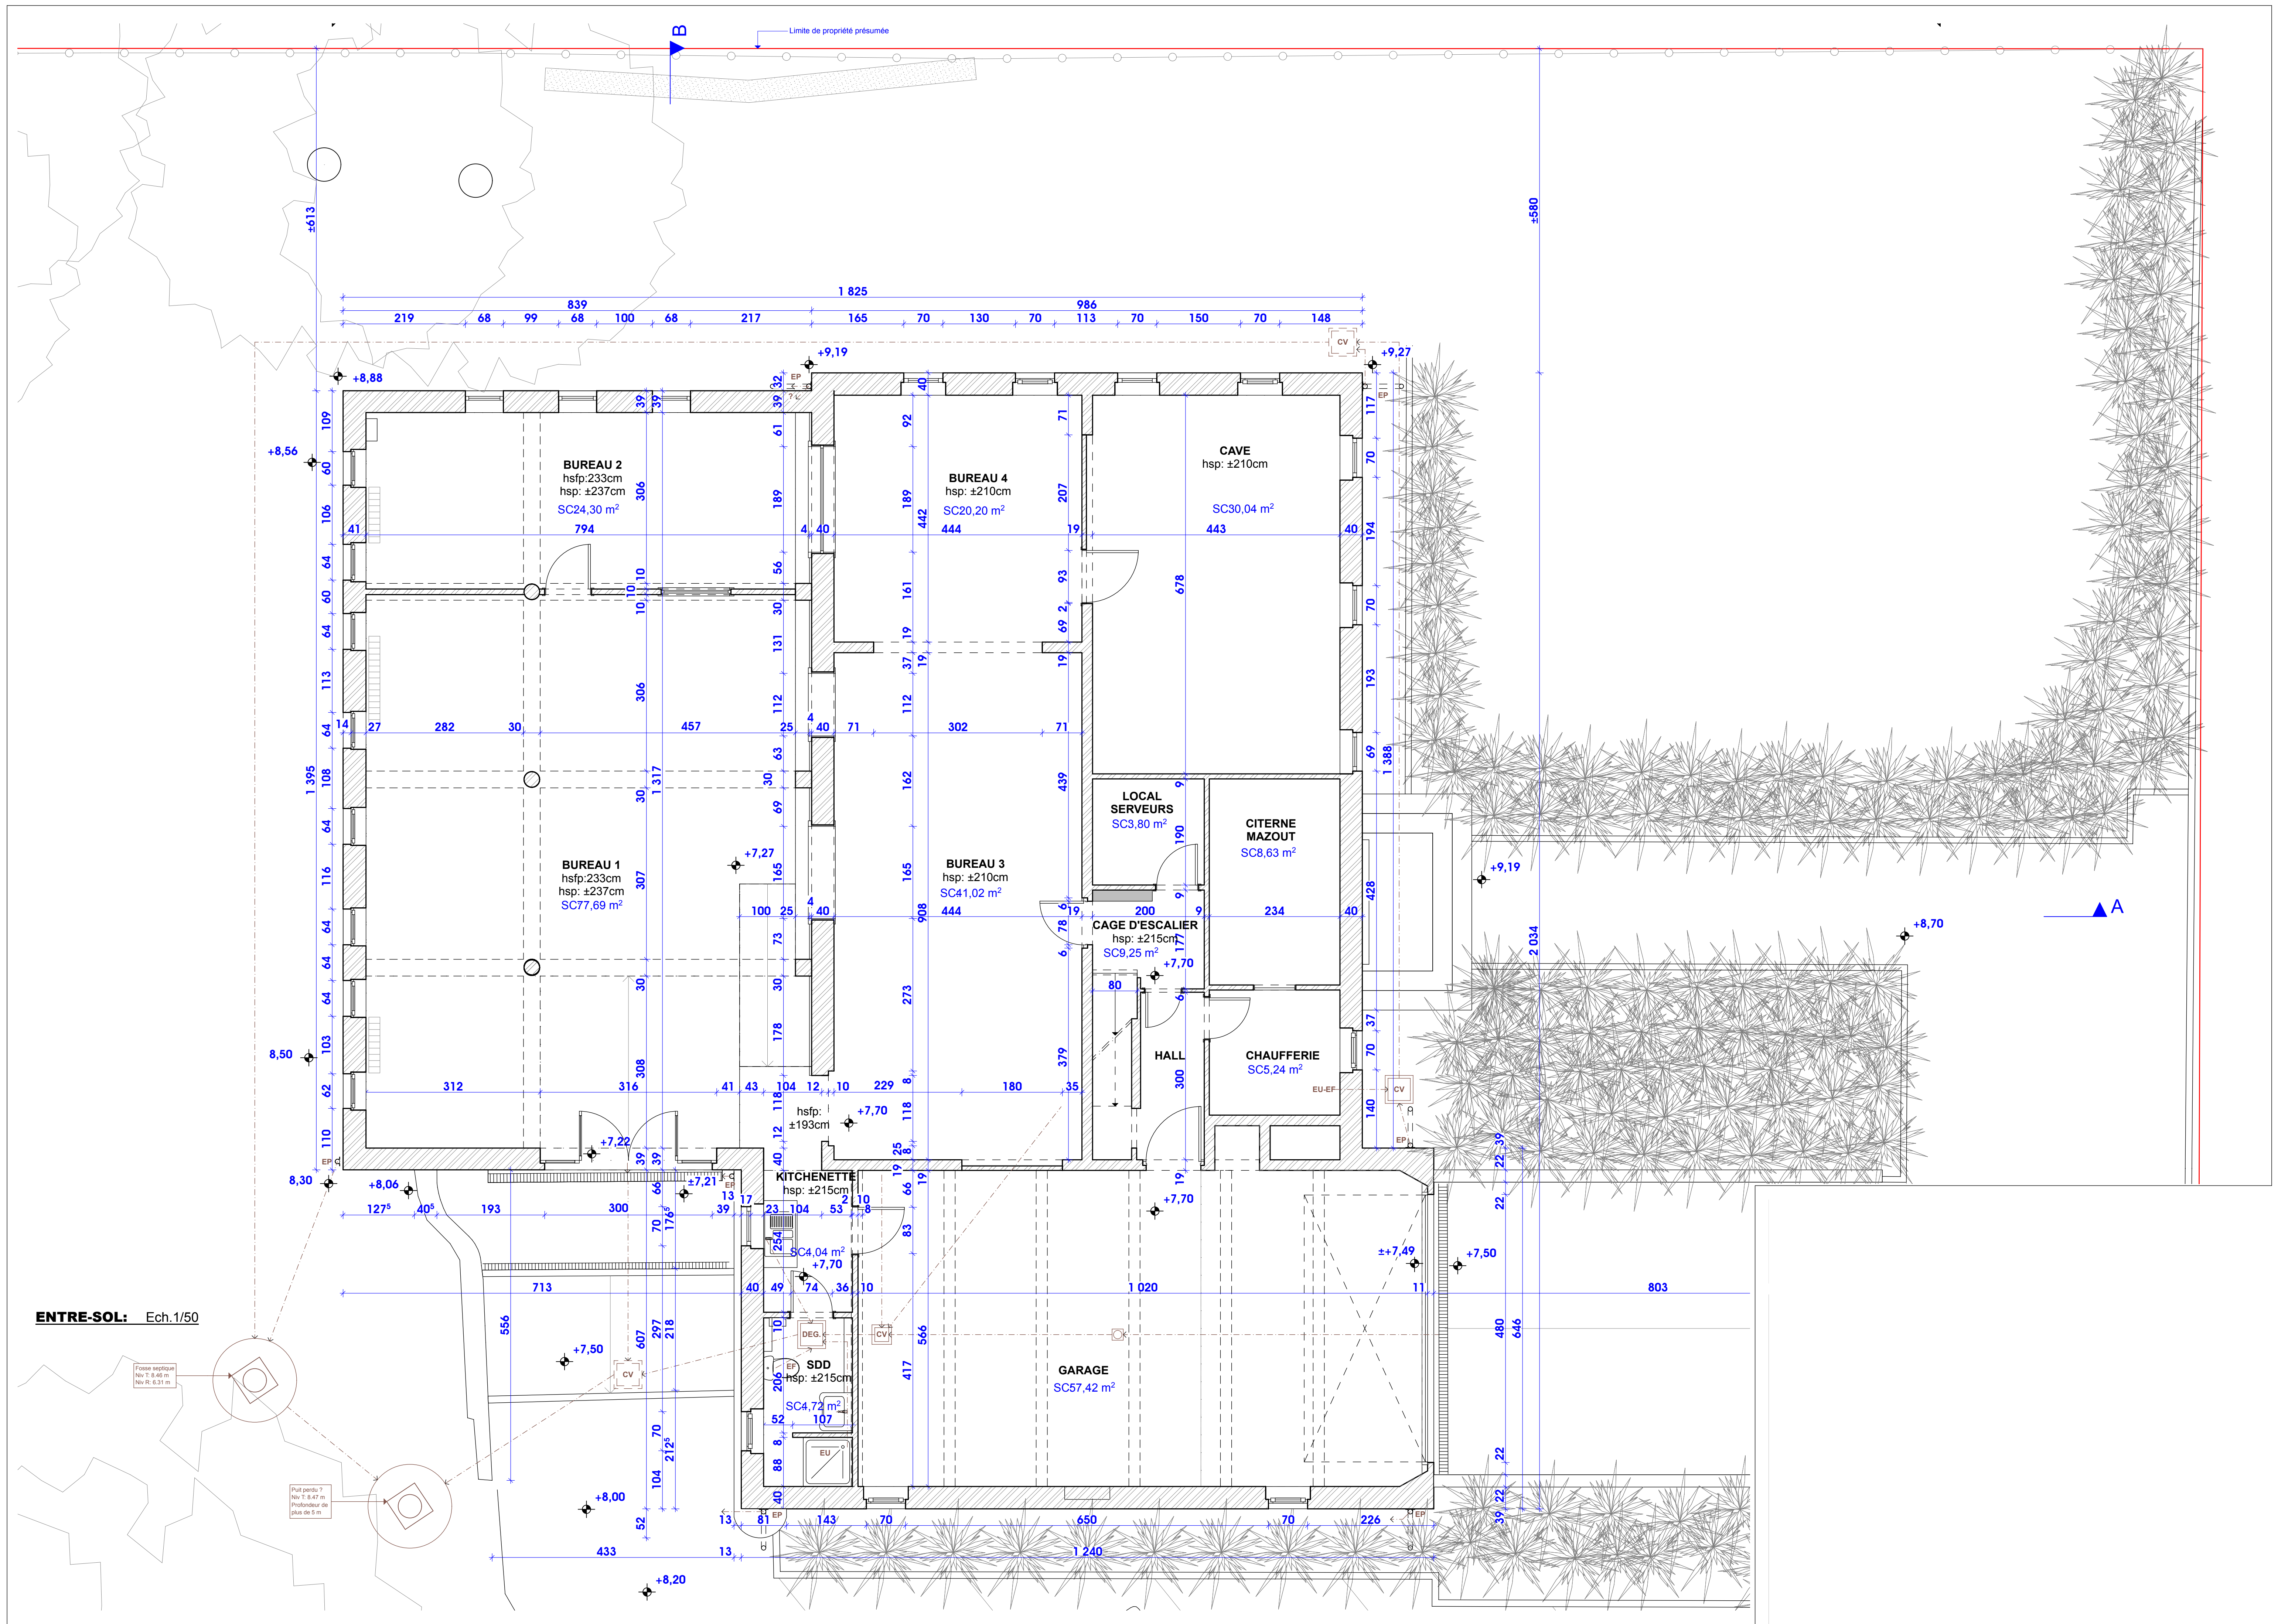









**FACADE NORD:** Ech.1/50

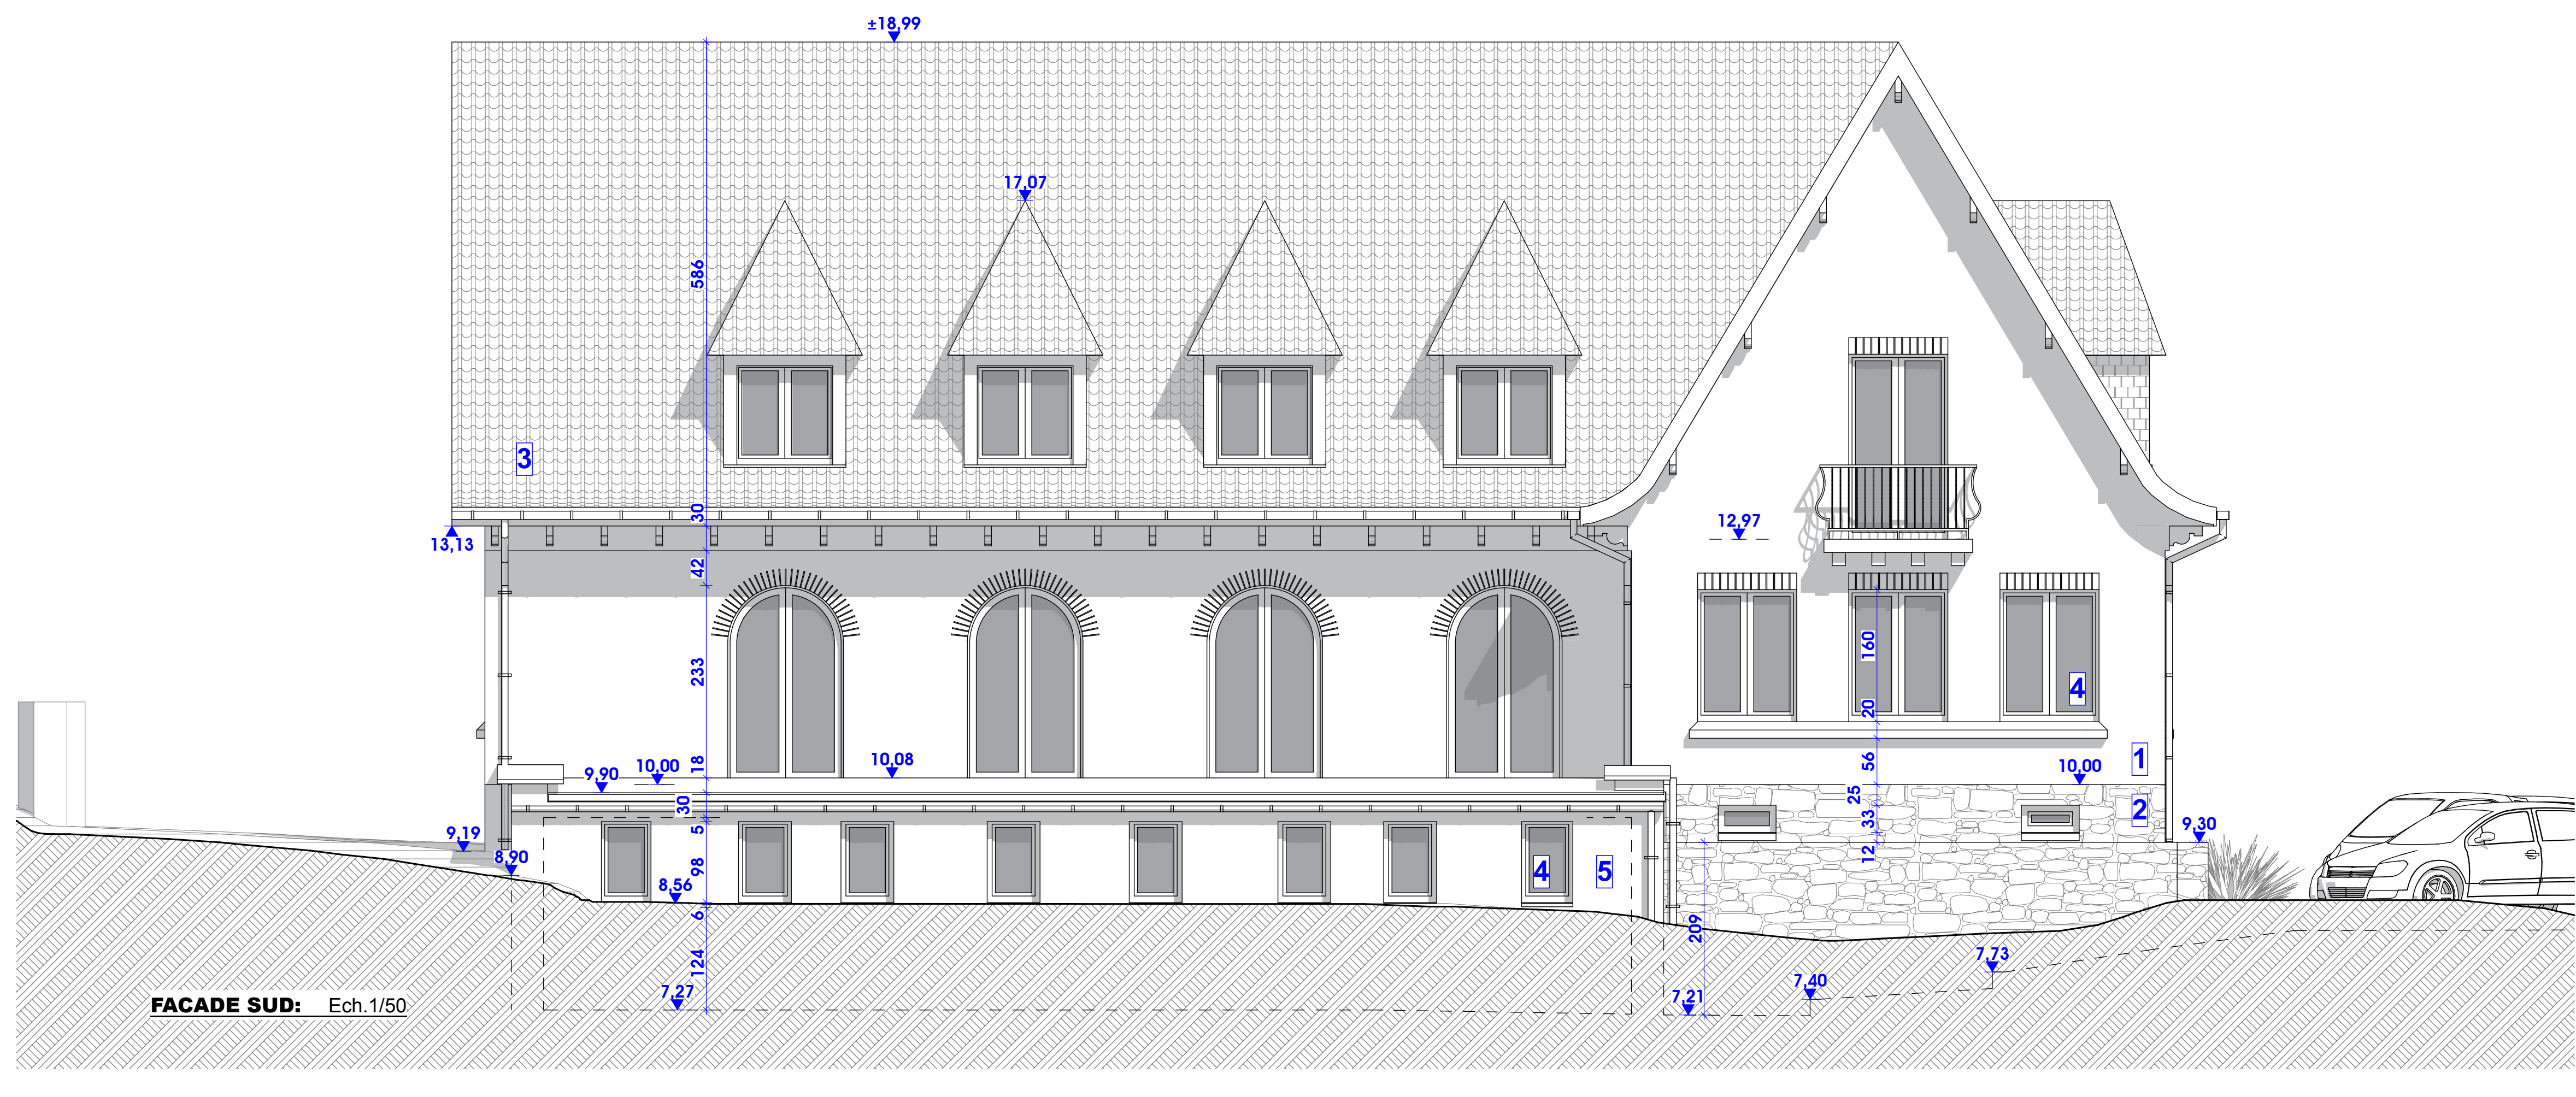


**FACADE SUD:** Ech.1/50



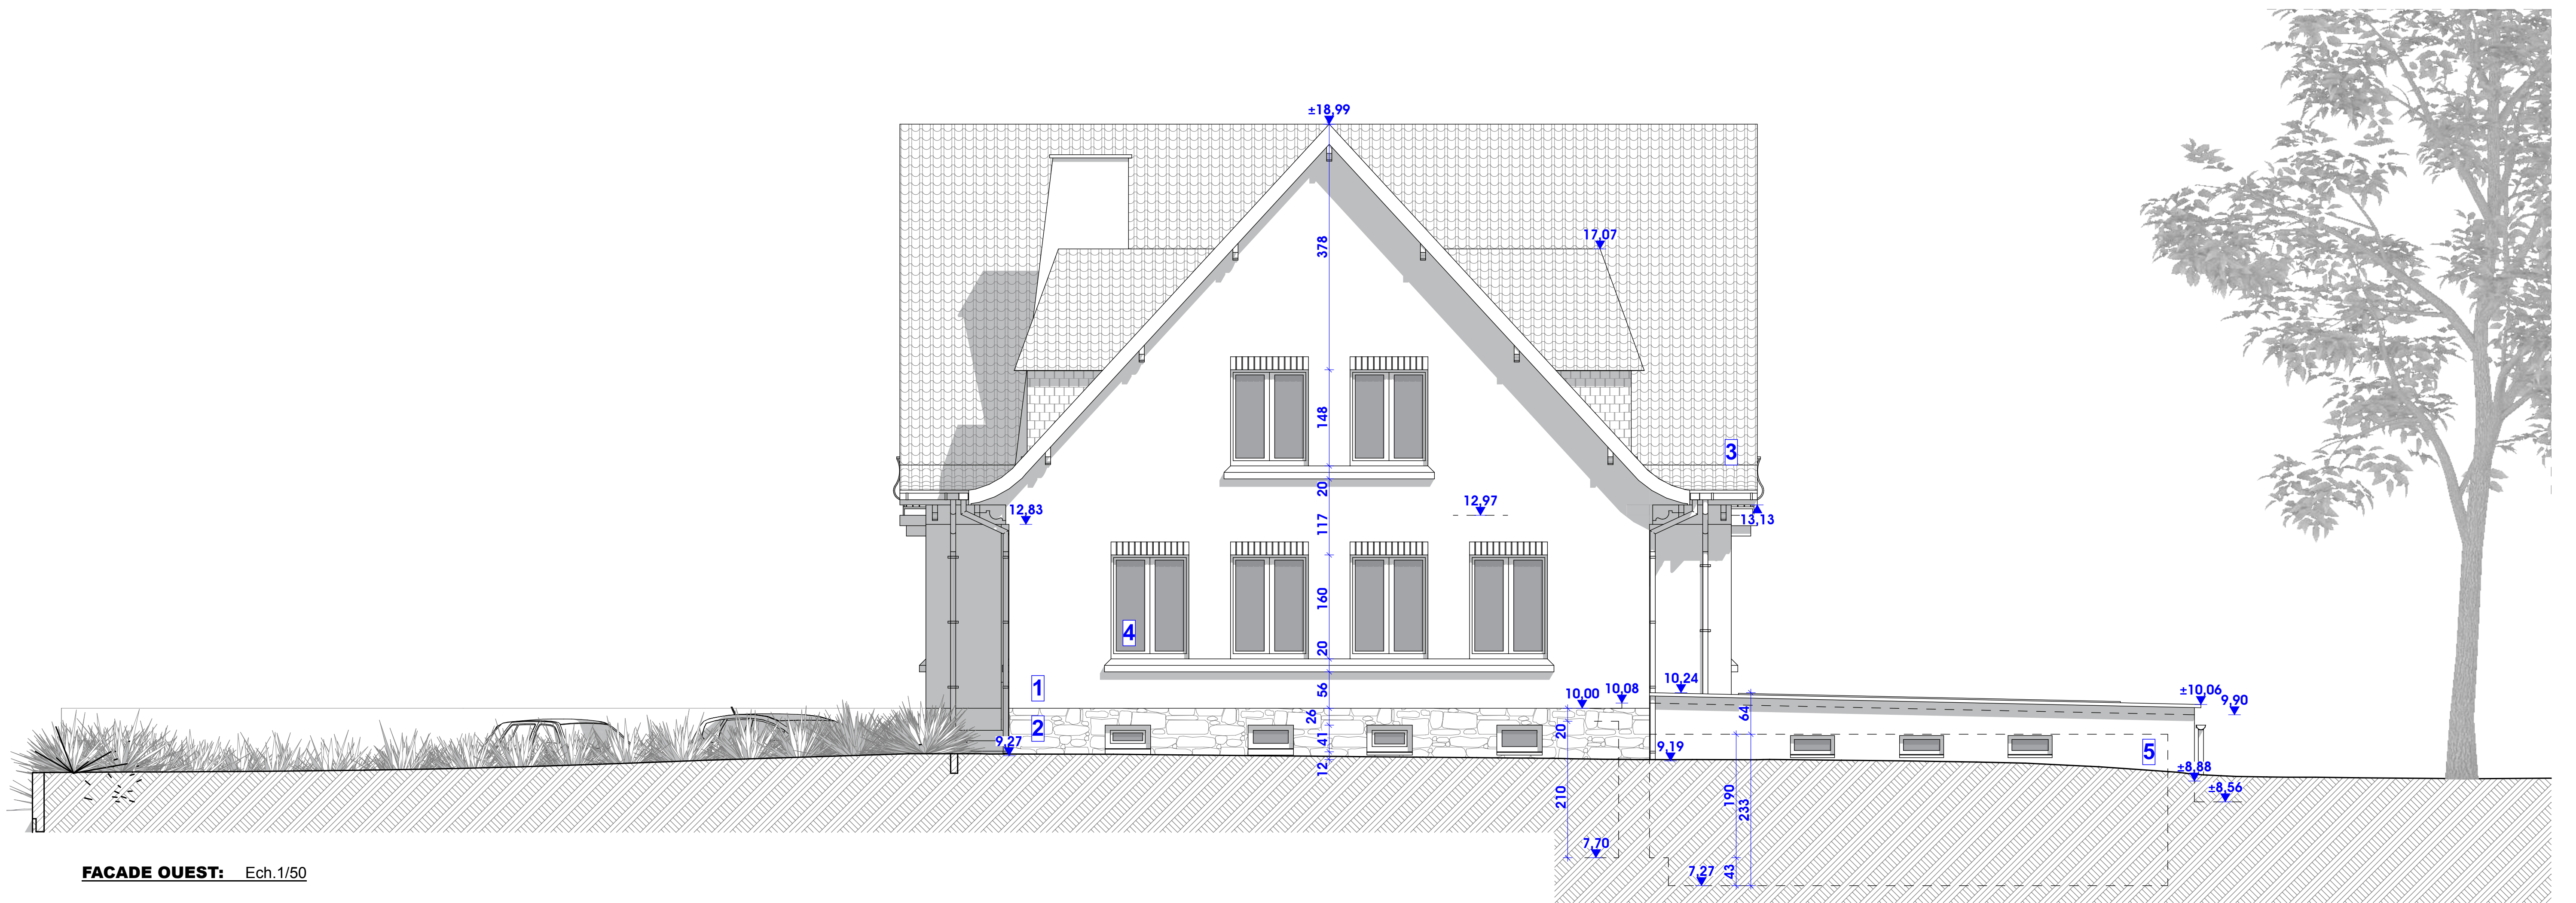

**FACADE OUEST:** Ech. 1/50

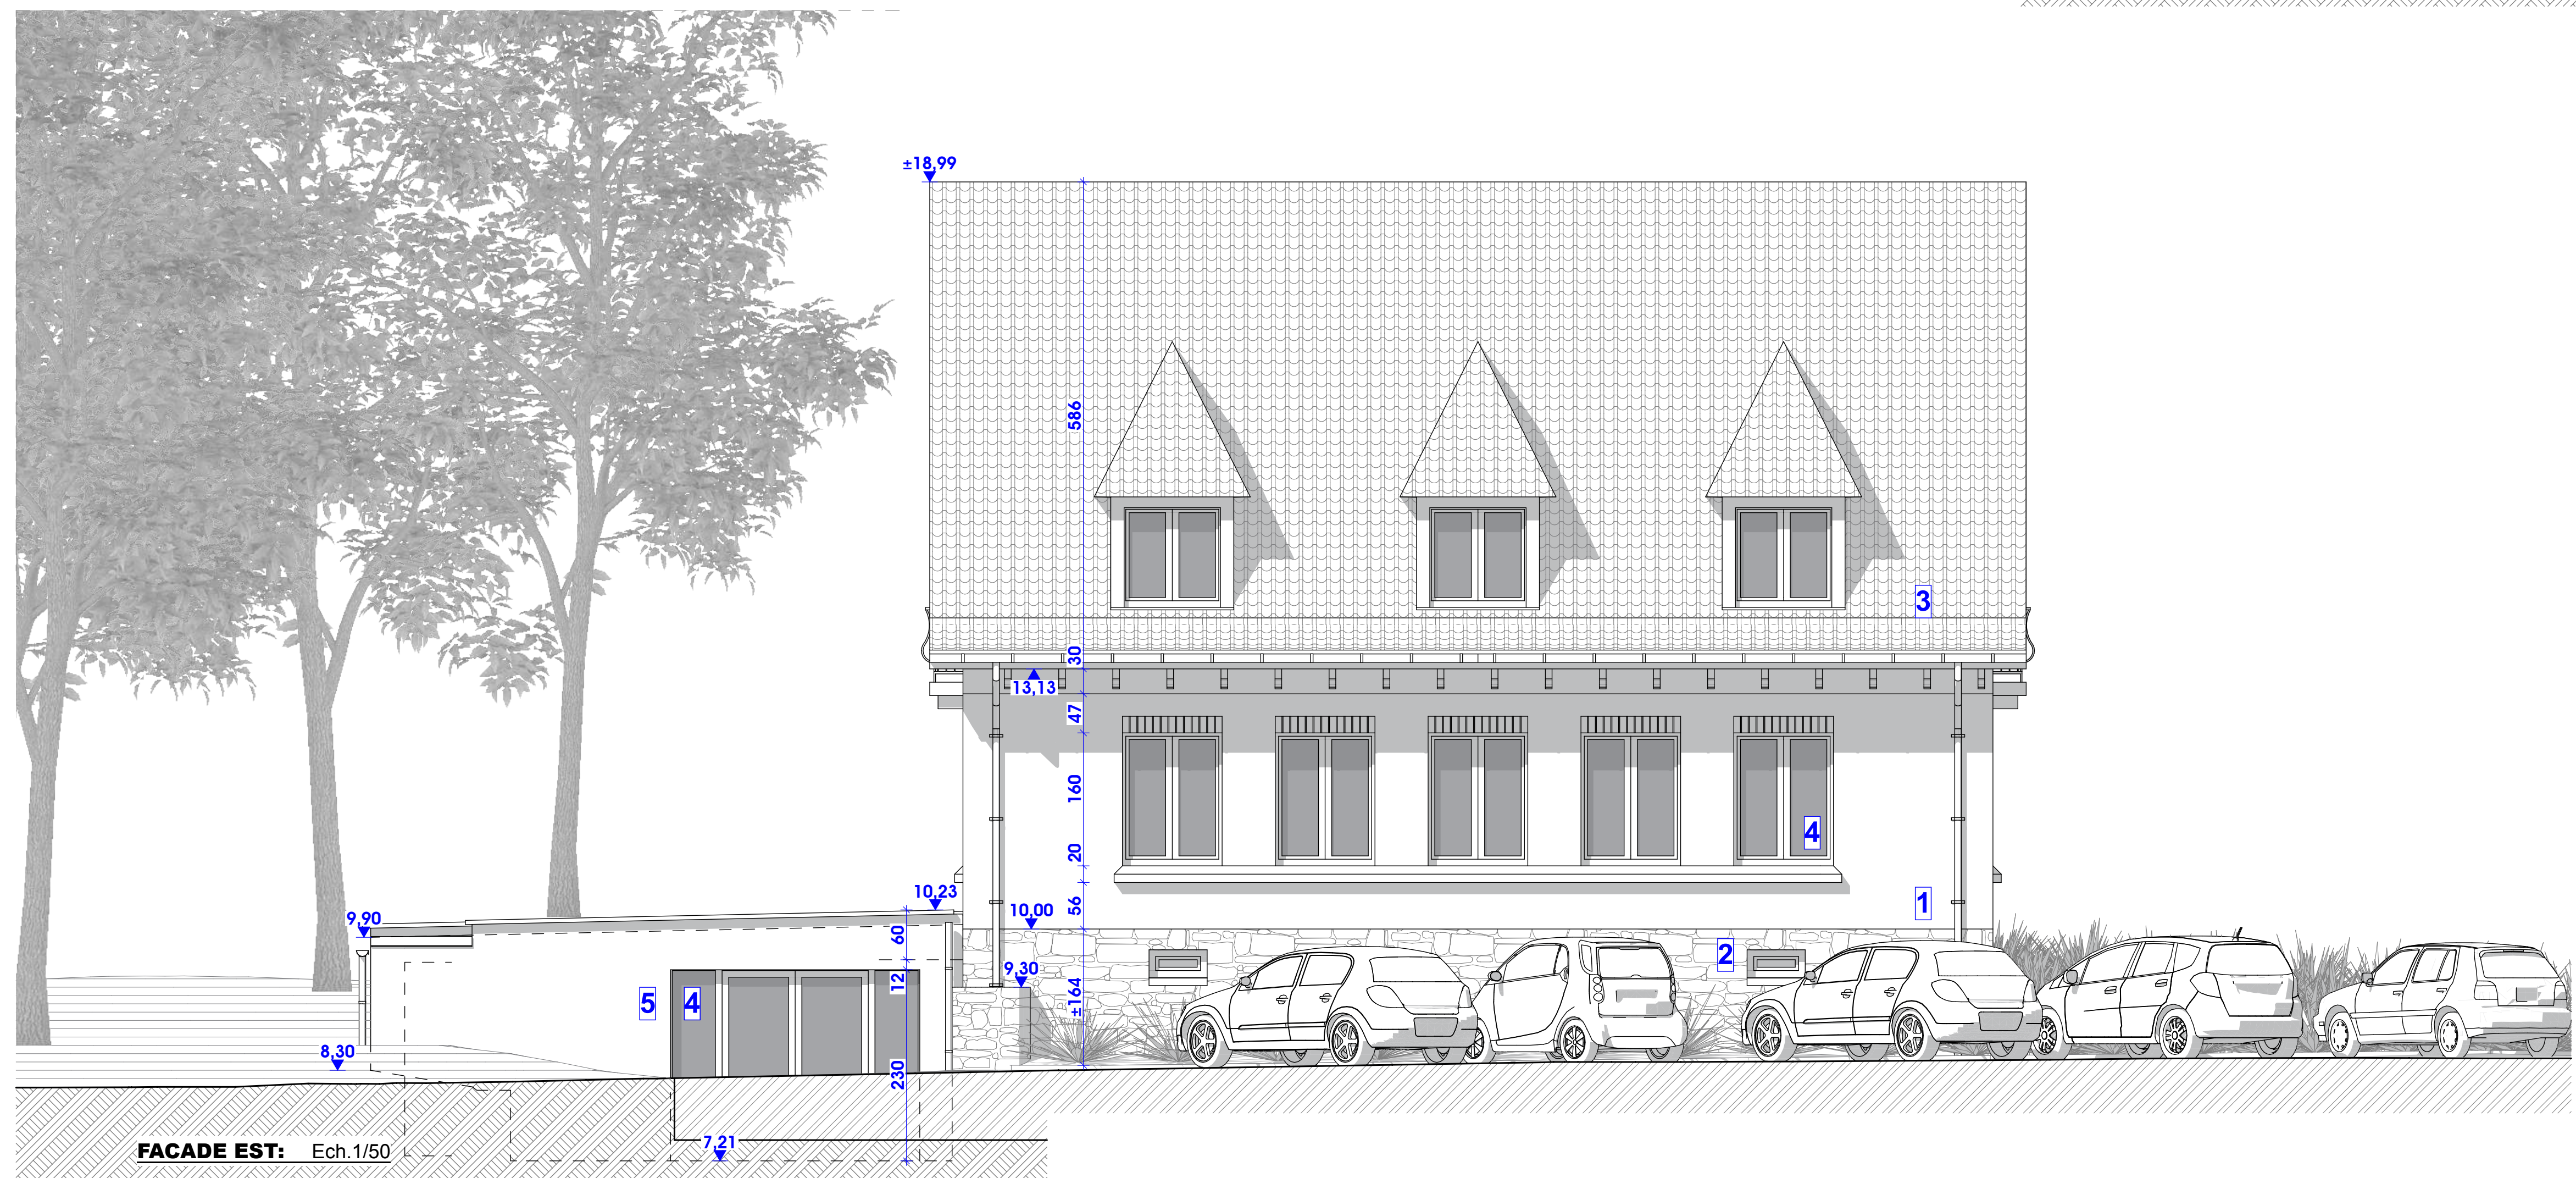

**FACADE EST:** Ech. 1/50



