



# Lotissement à KAIN, lots 29

## IMPLANTATION

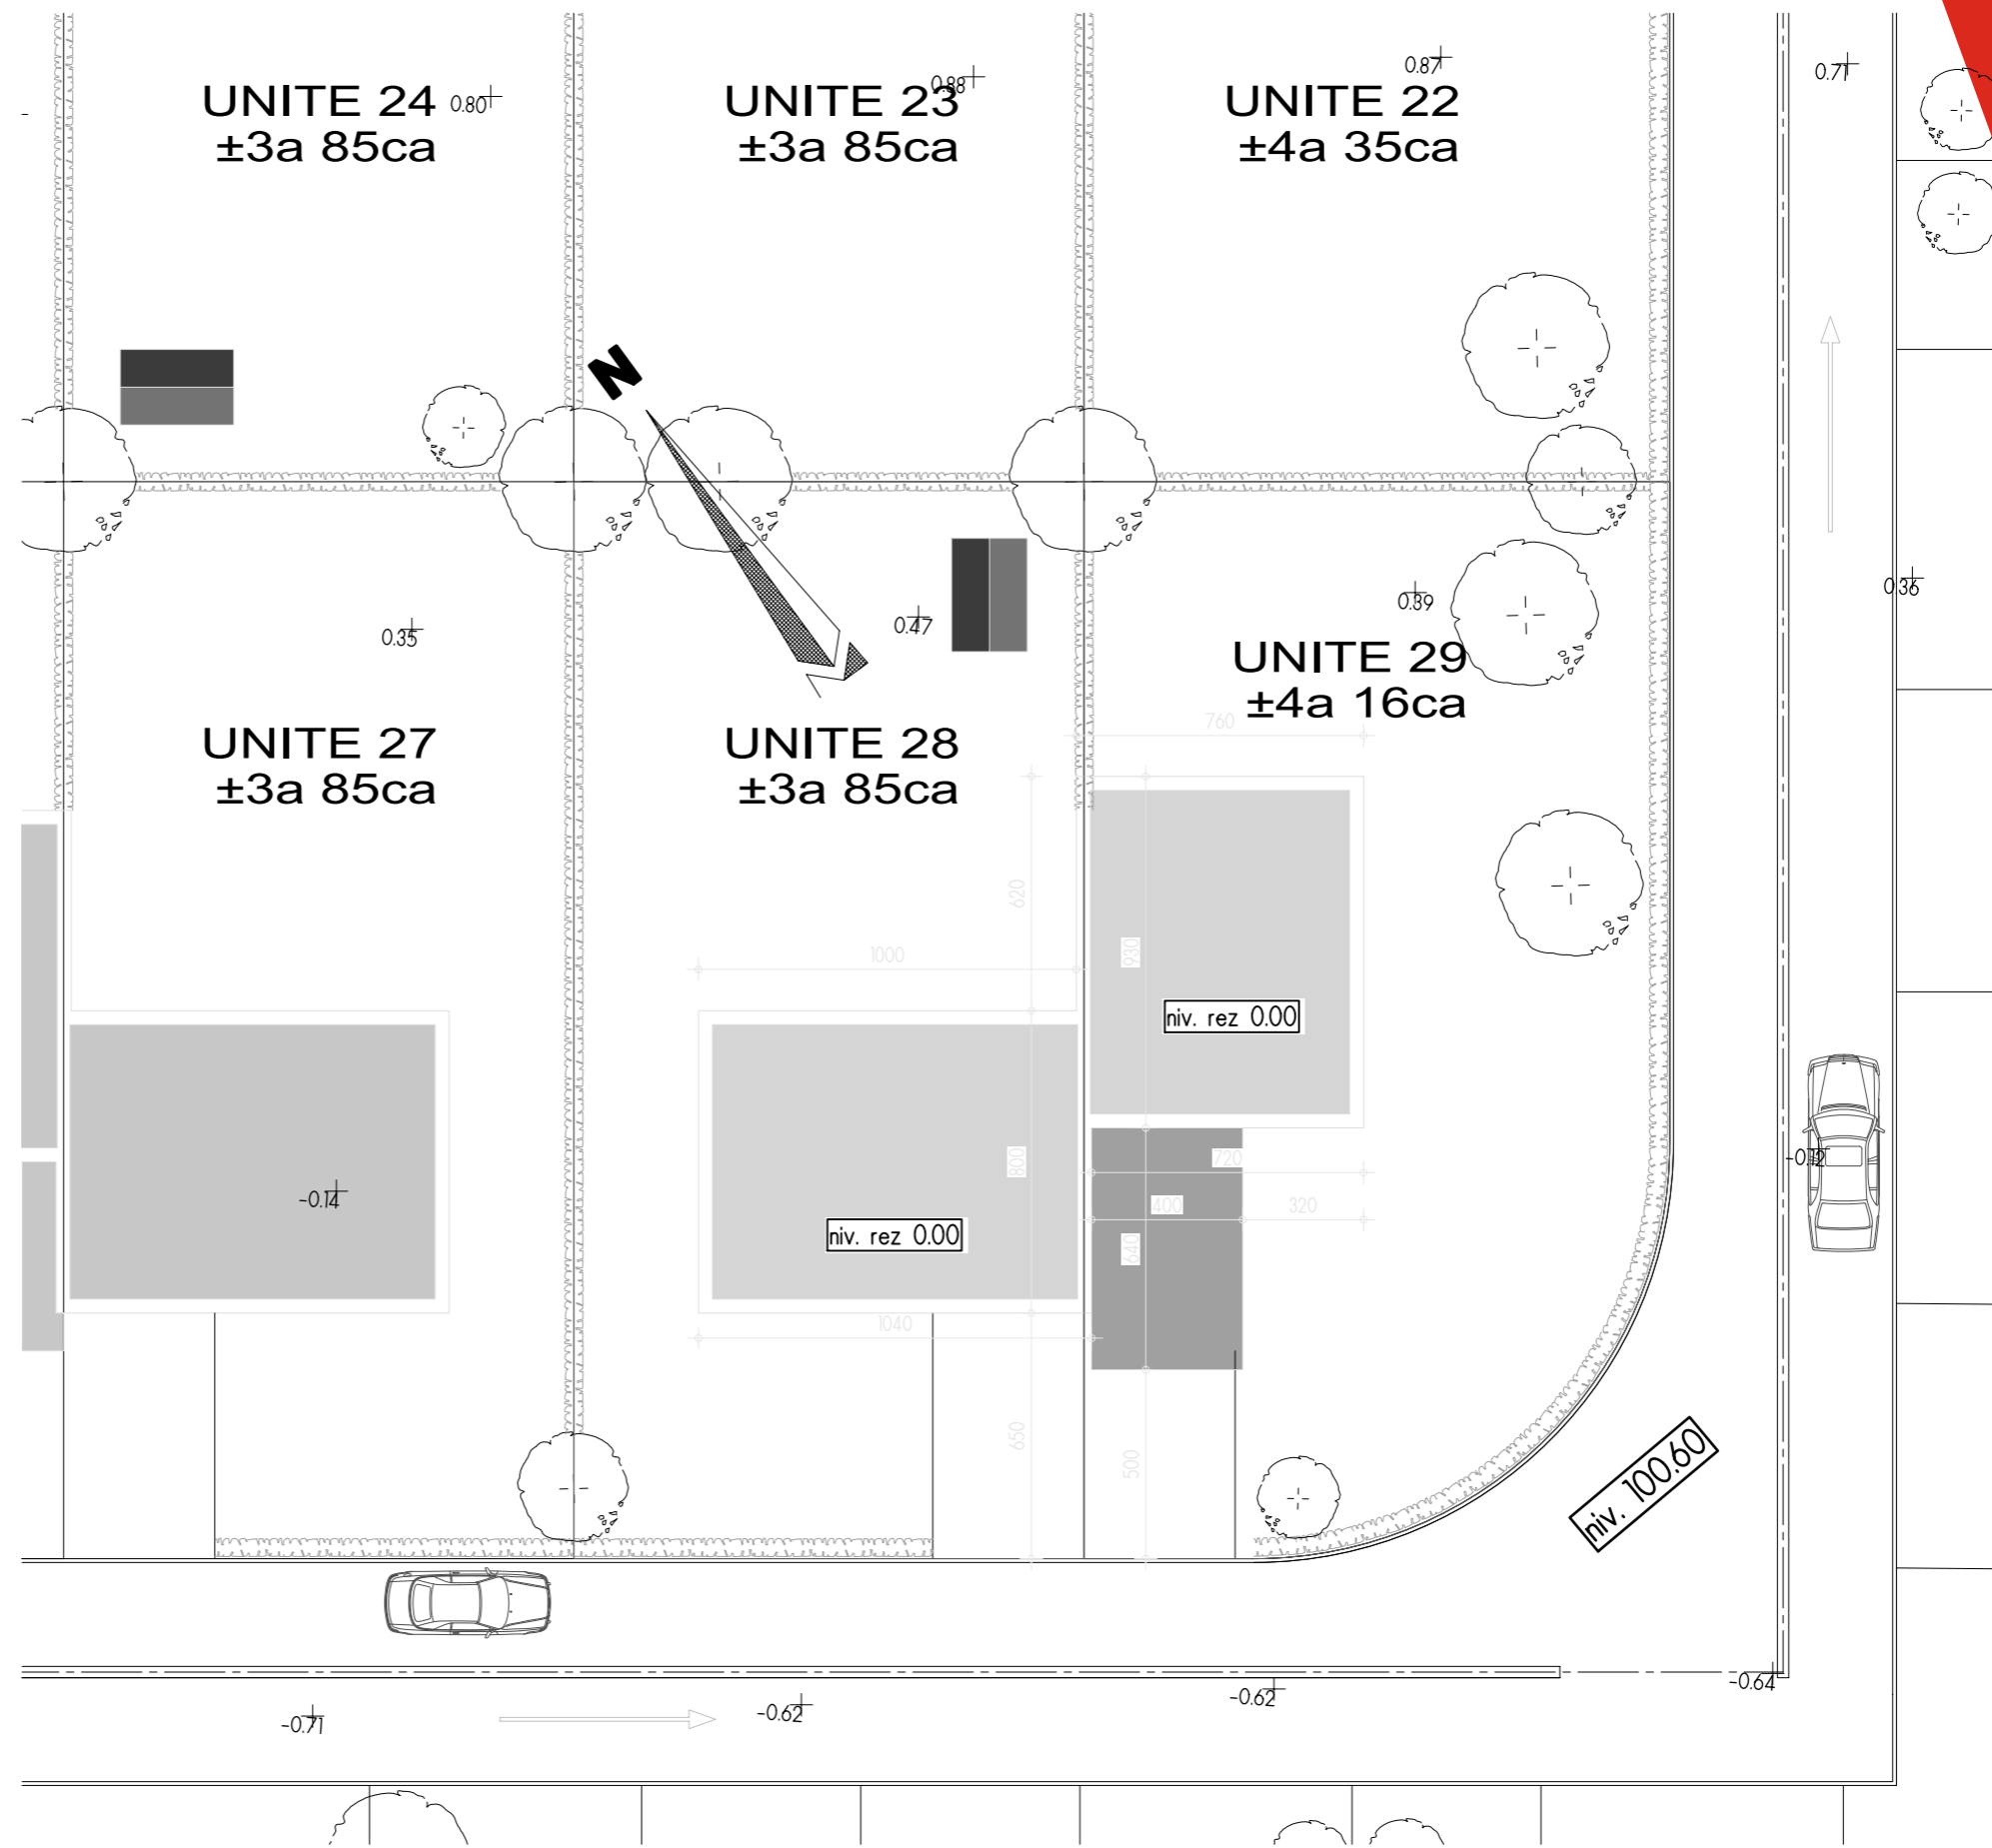

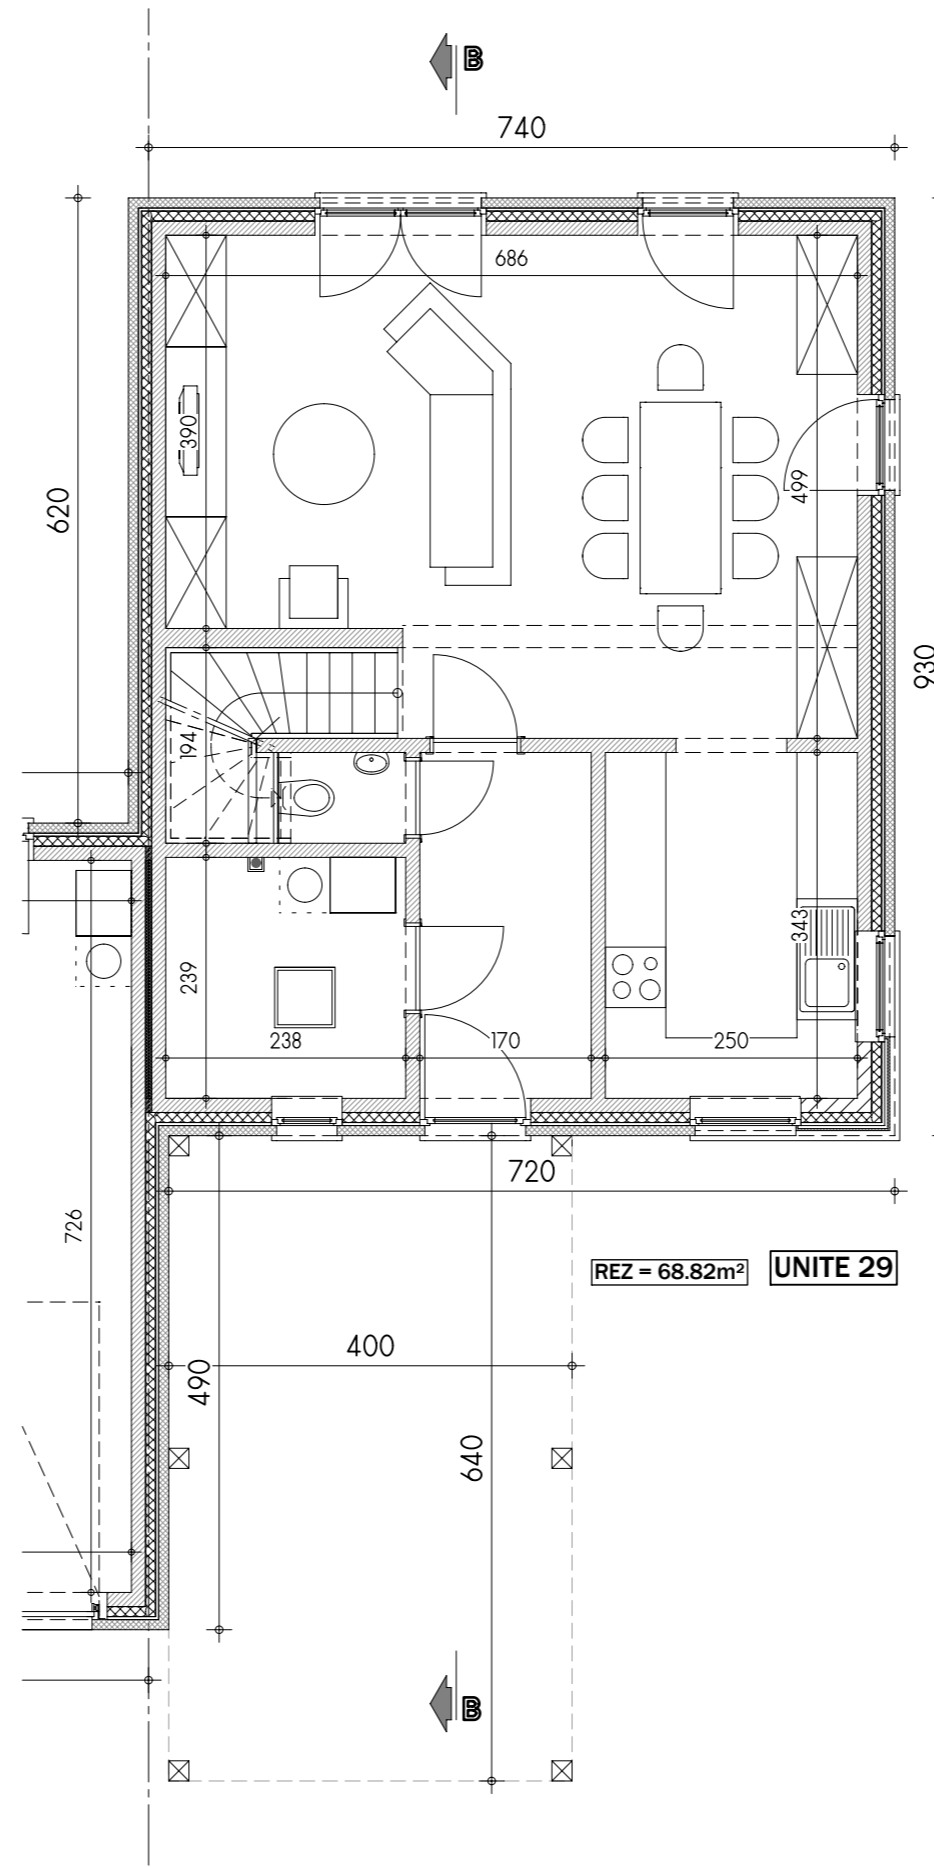


REZ = 68.82m<sup>2</sup> UNITE 29

**PLAN REZ-DE-CHAUSSEE**



AP-TP-KAIN-LOTS 28-29_03/ALO/GIL/GOJ		
Date :	08/05/2023	Echelle :
		1/75

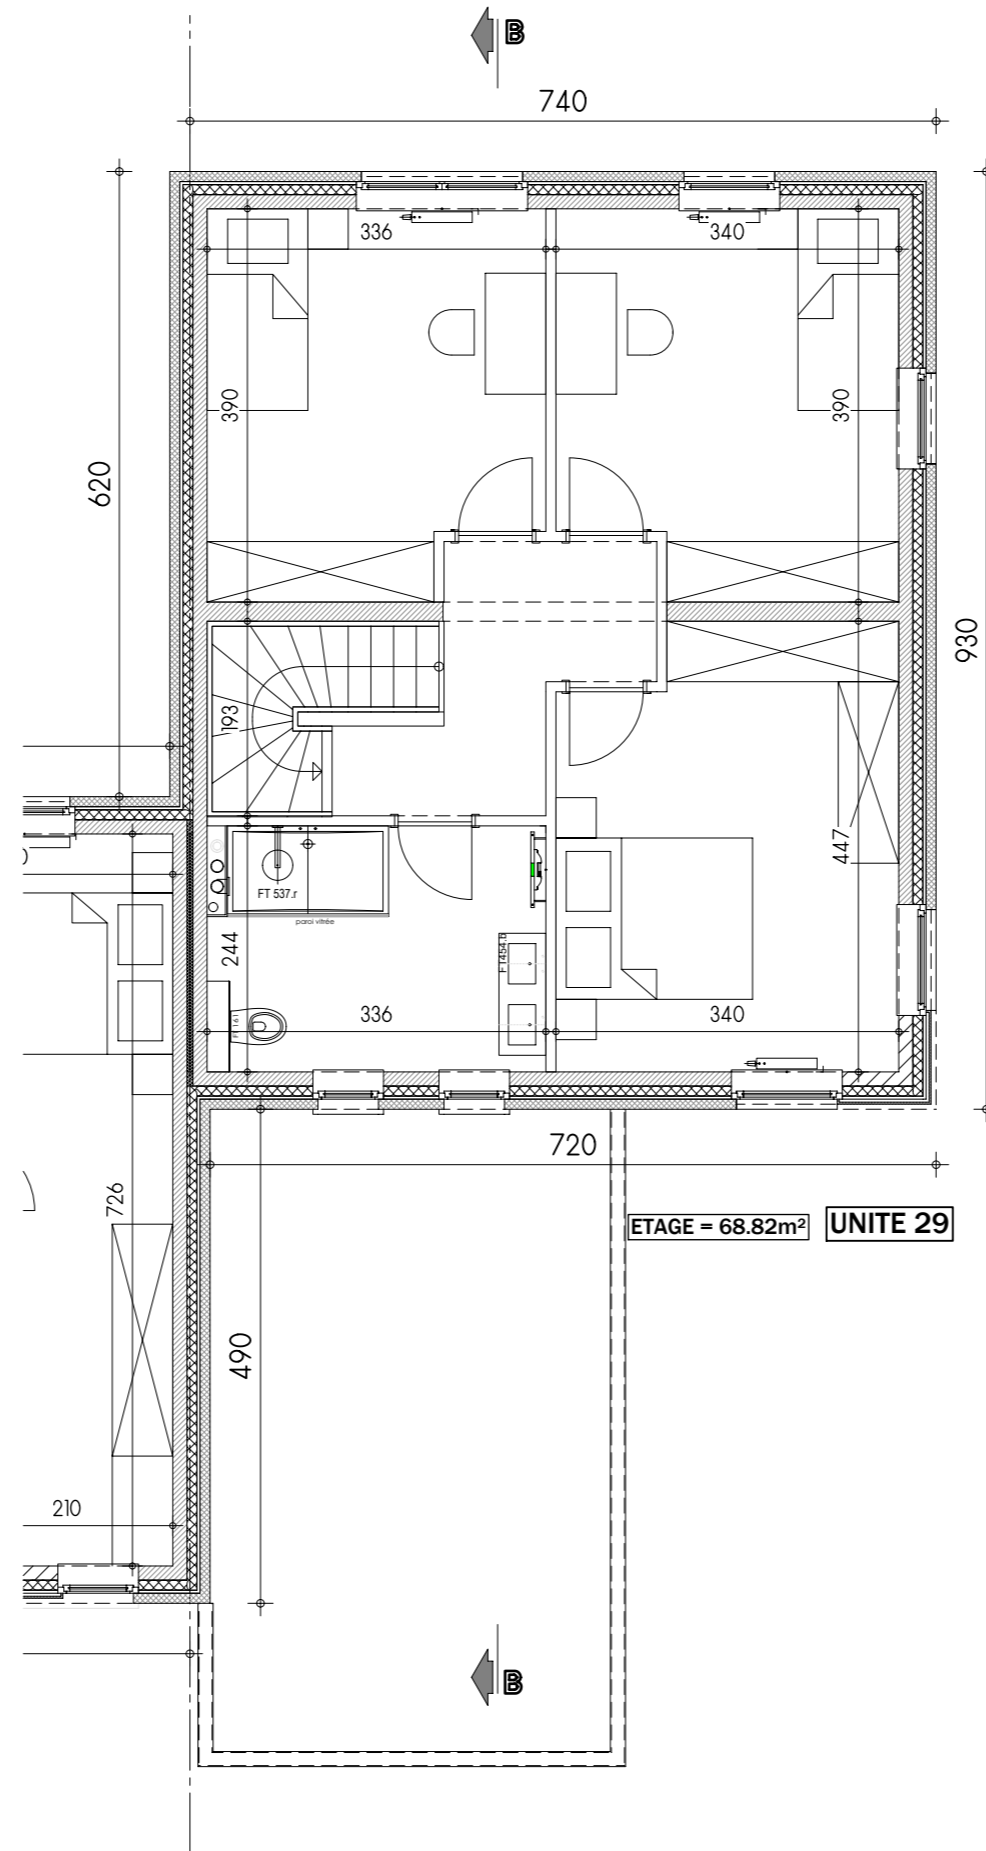


ETAGE = 68.82m<sup>2</sup> UNITE 29

PLAN ETAGE



AP-TP-KAIN-LOTS 28-29_03/ALO/GIL/GOJ			
Date :	08/05/2023	Echelle :	1/75

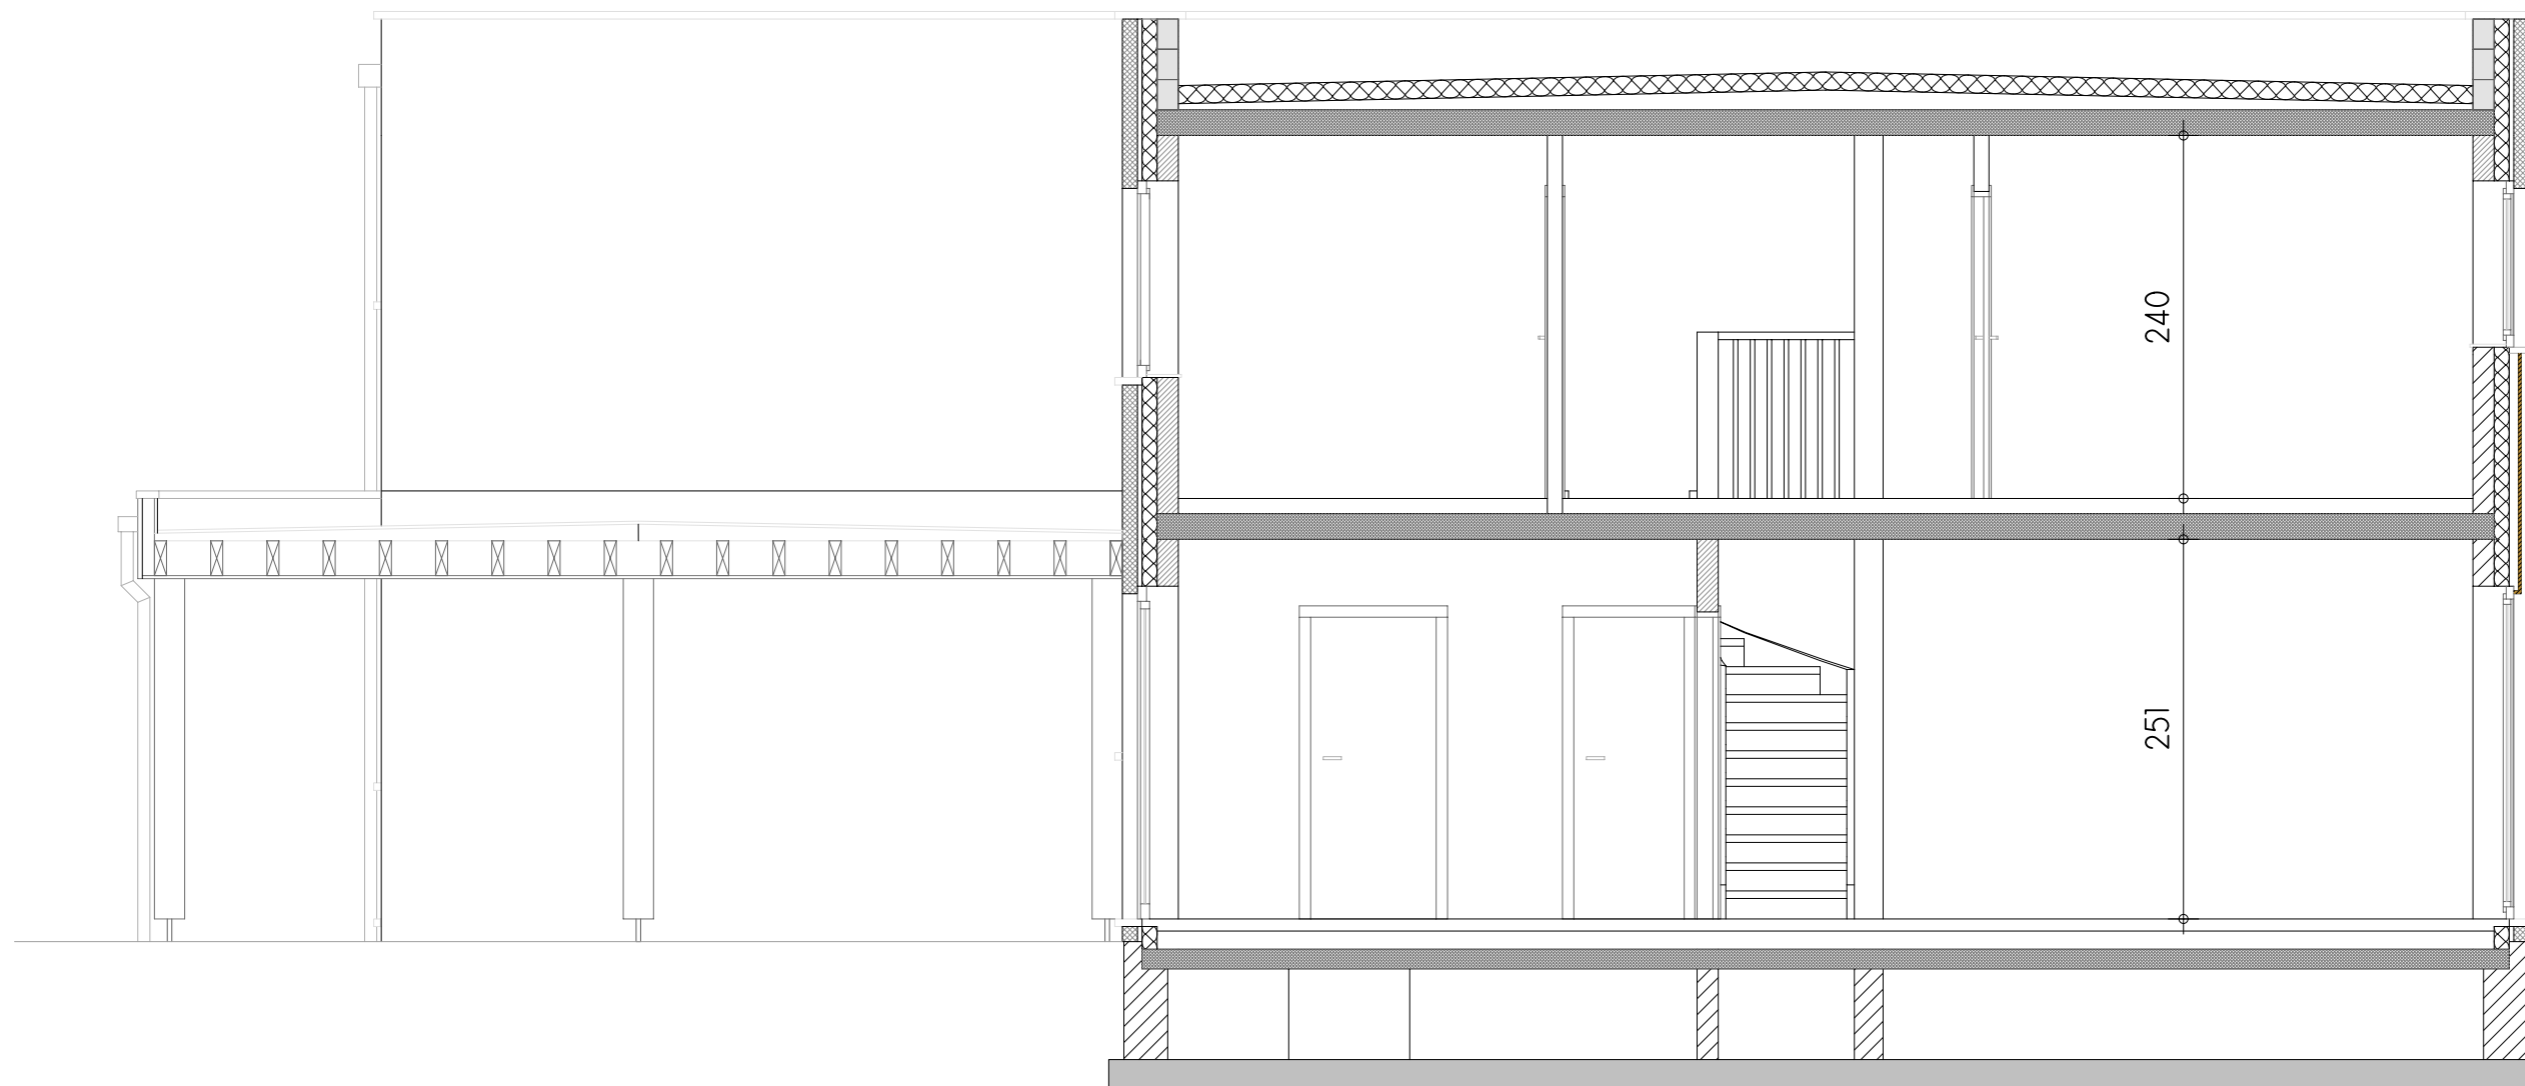


**COUPE BB**




AP-TP-KAIN-LOTS 28-29_03/ALO/GIL/GOJ		
Date :	08/05/2023	Echelle :
		1/50

# Lotissement à KAIN, lots 29

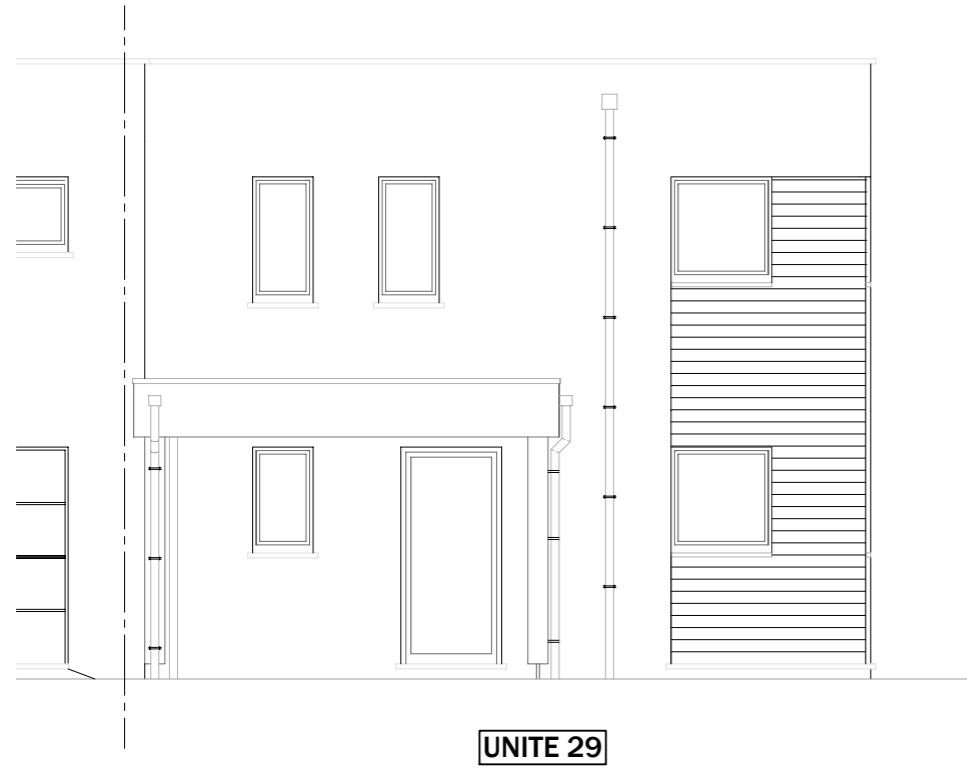


UNITE 29

**FACADE AVANT**

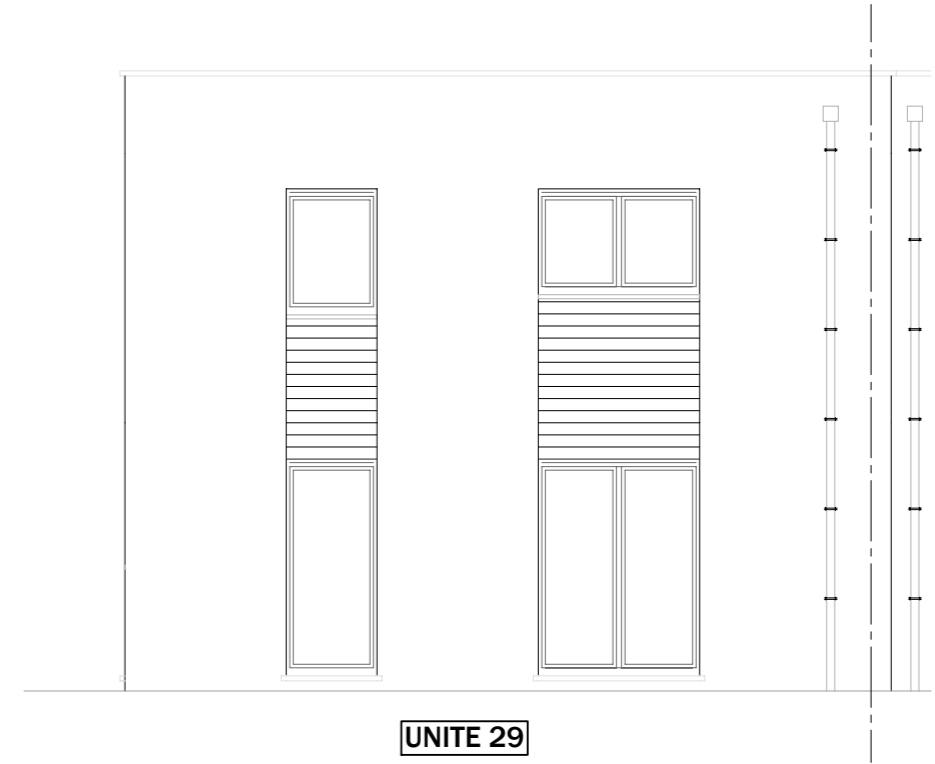

UNITE 29

**FACADE ARRIERE**

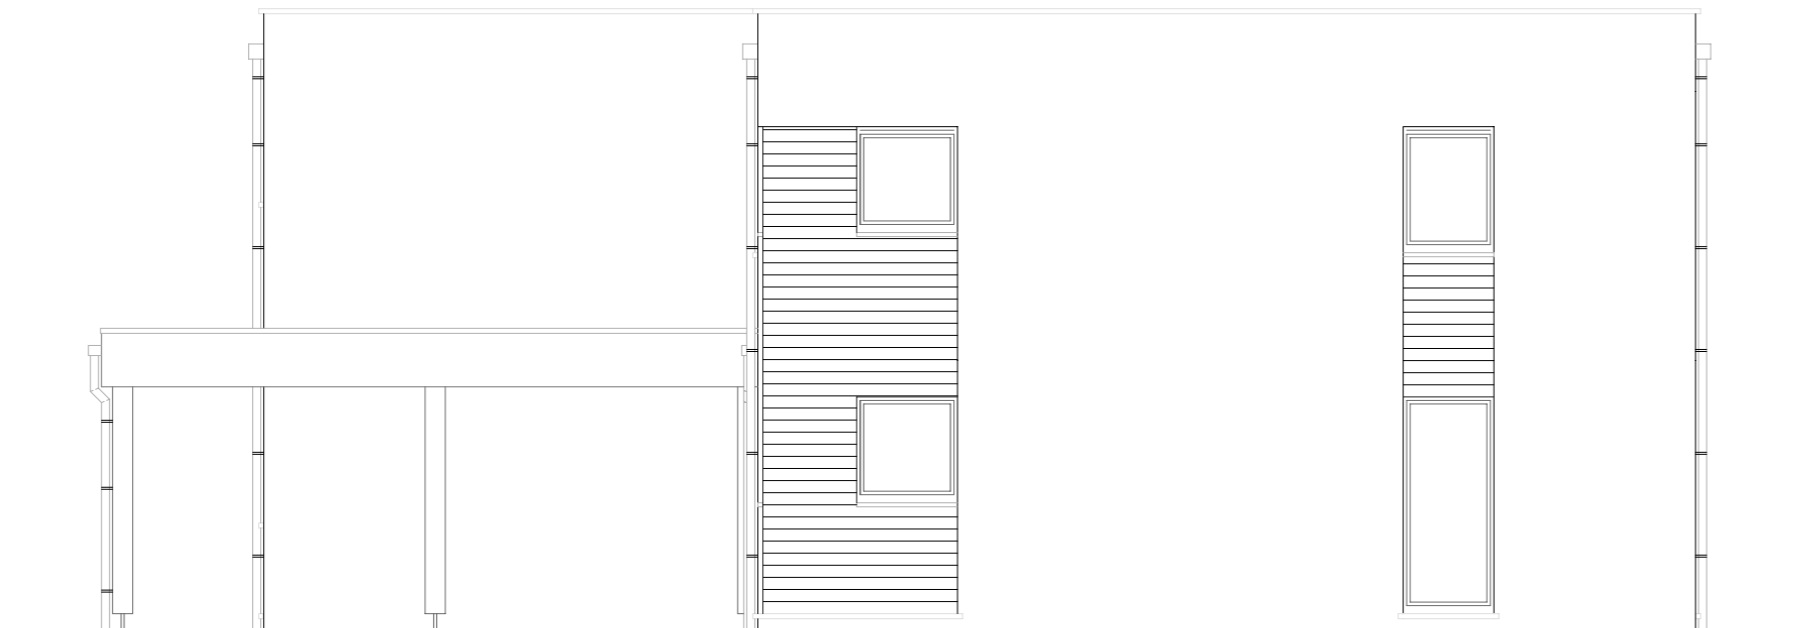

**PIGNON DROIT**



AP-TP-KAIN-LOTS 28-29\_03/ALO/GIL/GOJ

Date : 08/05/2023

Echelle :

1/75