


IMPLANTATION

ECHELLE : 1/200e

2

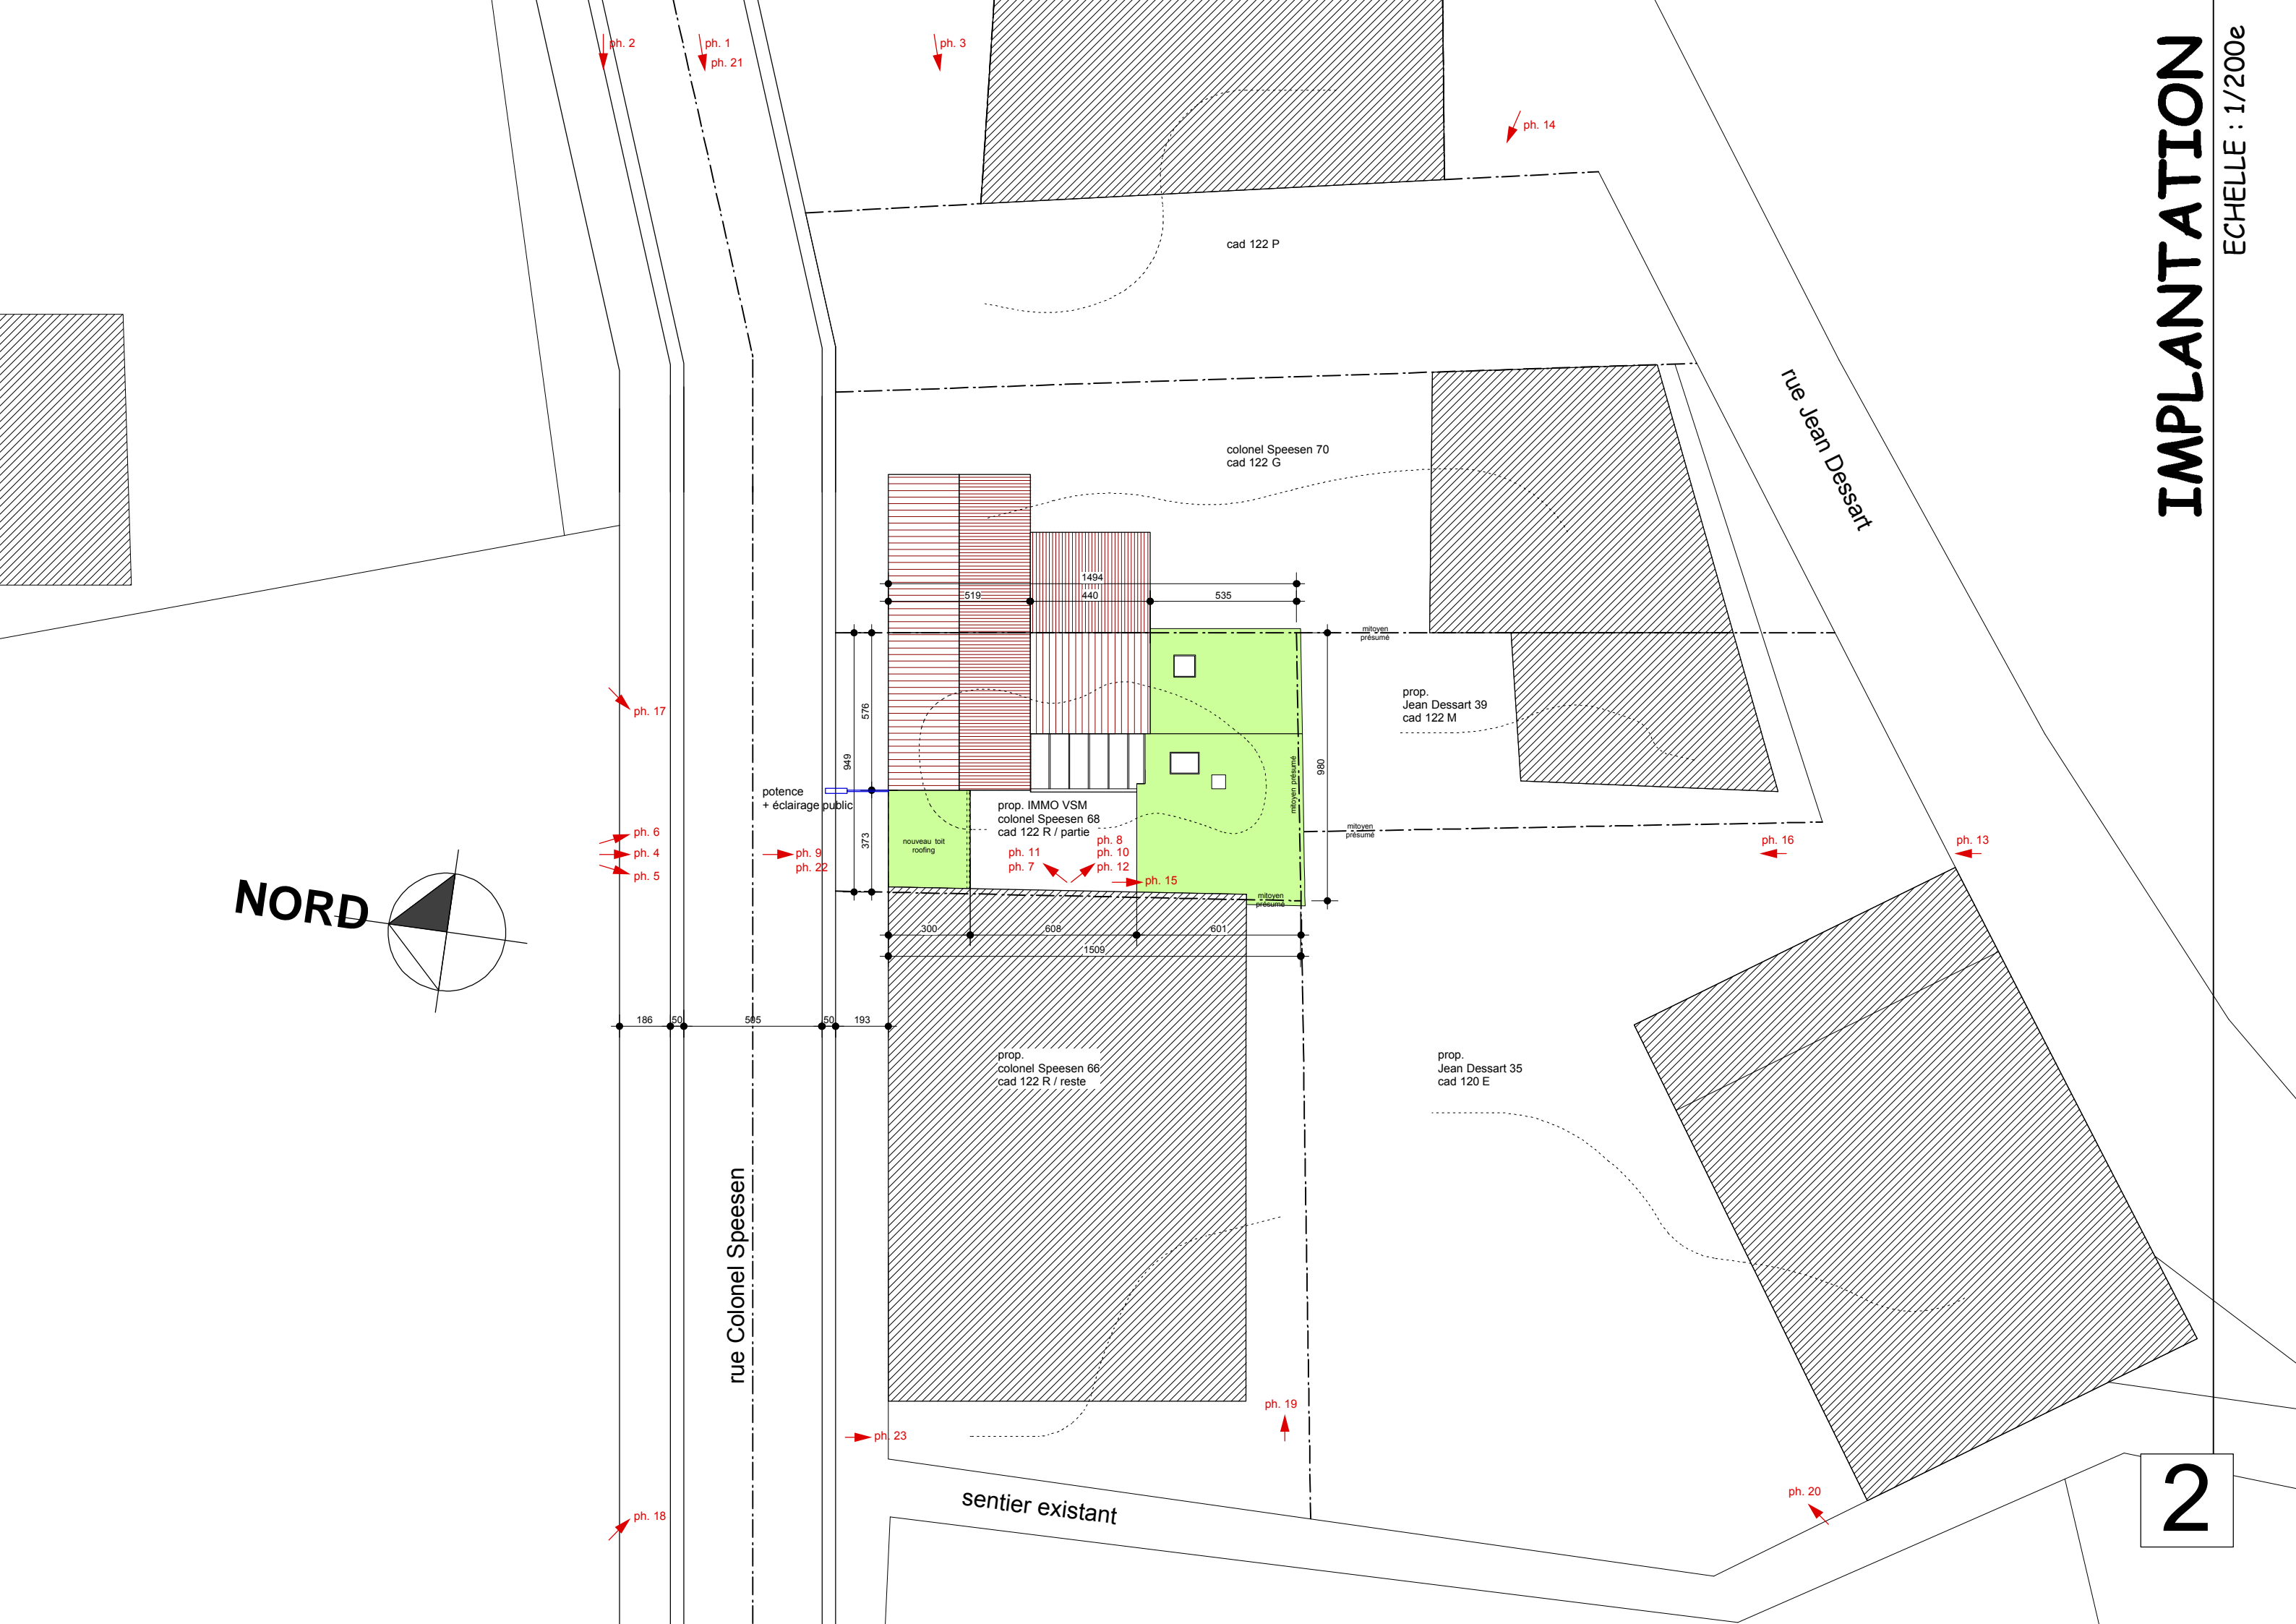

NORD

