


C

B

A

B

A

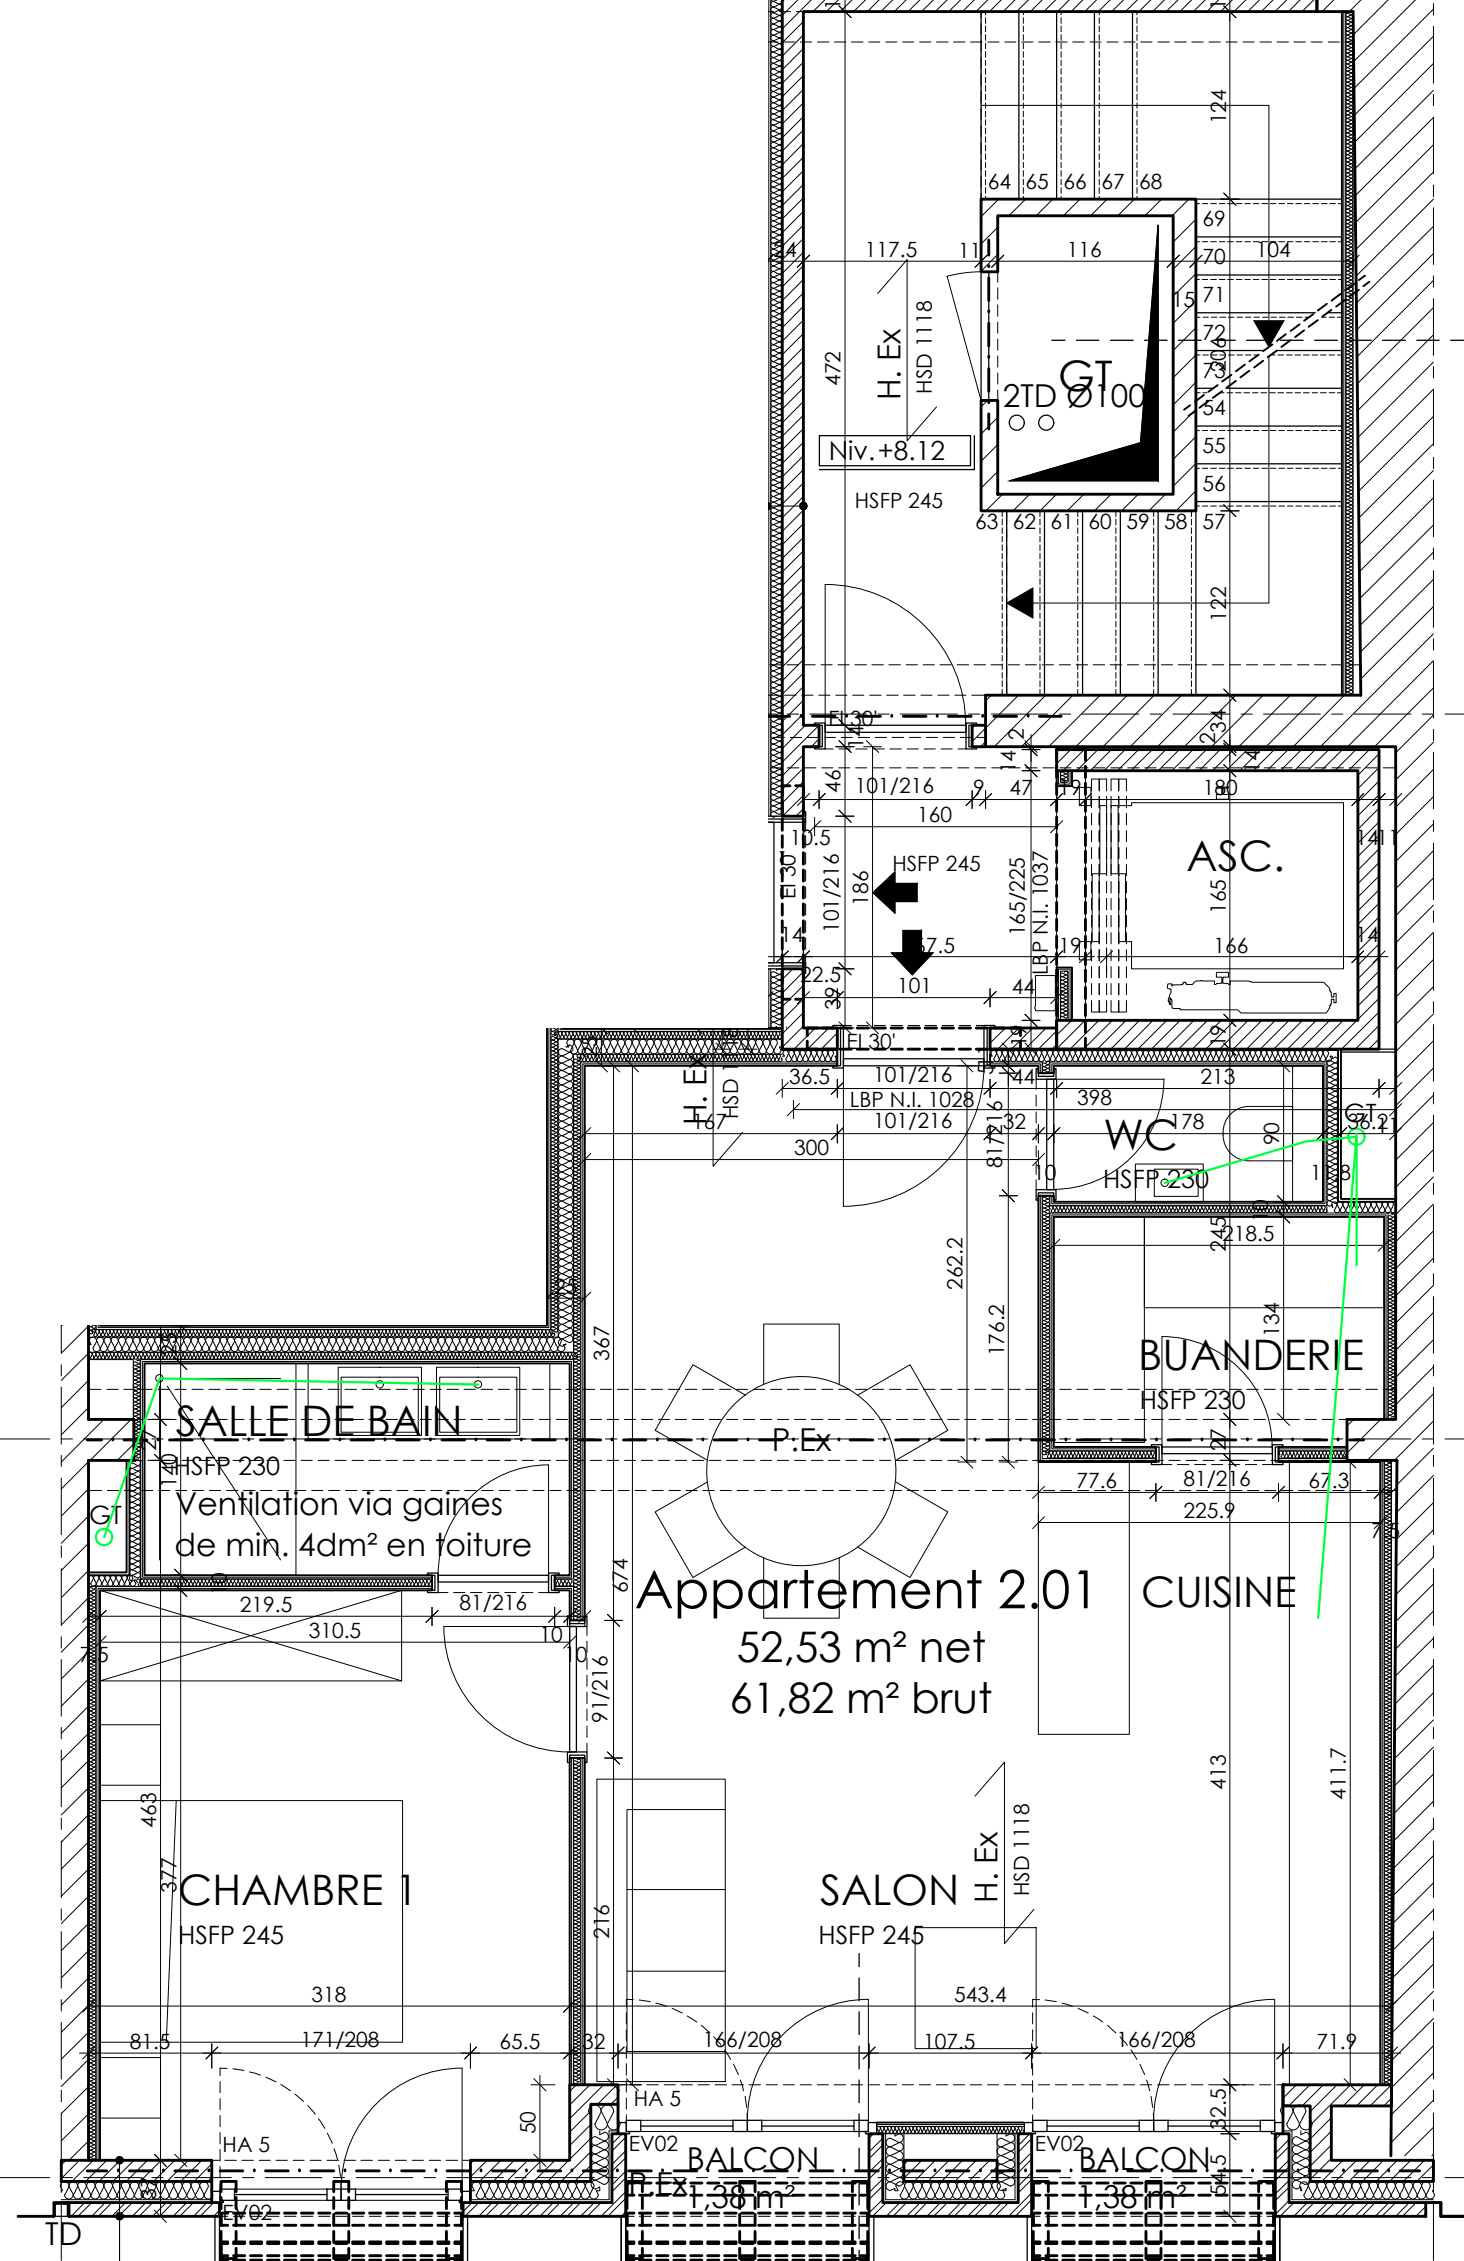

Appartement 2.01
 52,53 m² net
 61,82 m² brut

5	99.5	P1.06	161/204	P1.07	107.5	P1.06	161/204	P1.07	107.5	P1.06	161/204	P1.07	99.5	5
		3 x HEA 100	L 120x120x12			3 x HEA 100	L 120x120x12			3 x HEA 100	L 120x120x12			
		Long. 51	Long. 159			Long. 51	Long. 159			Long. 51	Long. 159			
		N.I. 785.5	N.I. 784.5			N.I. 785.5	N.I. 784.5			N.I. 785.5	N.I. 784.5			
P1.08		Blocs béton ép. 14 cm				P1.08		Blocs béton ép. 14 cm				P1.08		
3L 160x80x4		Isolant PIR ép. 12 cm				3L 160x80x4		Isolant PIR ép. 12 cm				3L 160x80x4		
Long. 159		Lame d'air ép. 2 cm				Long. 159		Lame d'air ép. 2 cm				Long. 159		
N.I. 795						N.I. 795						N.I. 795		

