
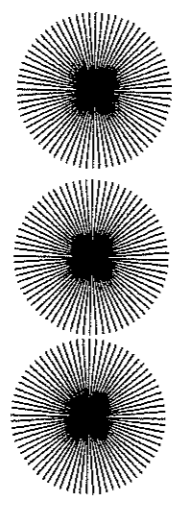
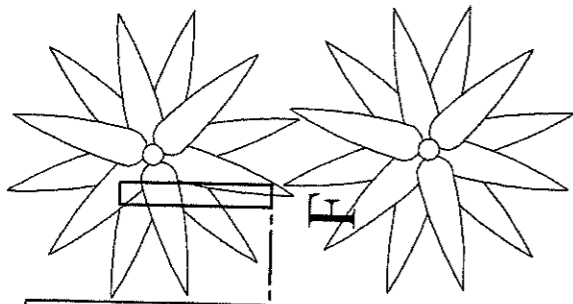


Plan rez de chaussée

Ech : 1/50 ème

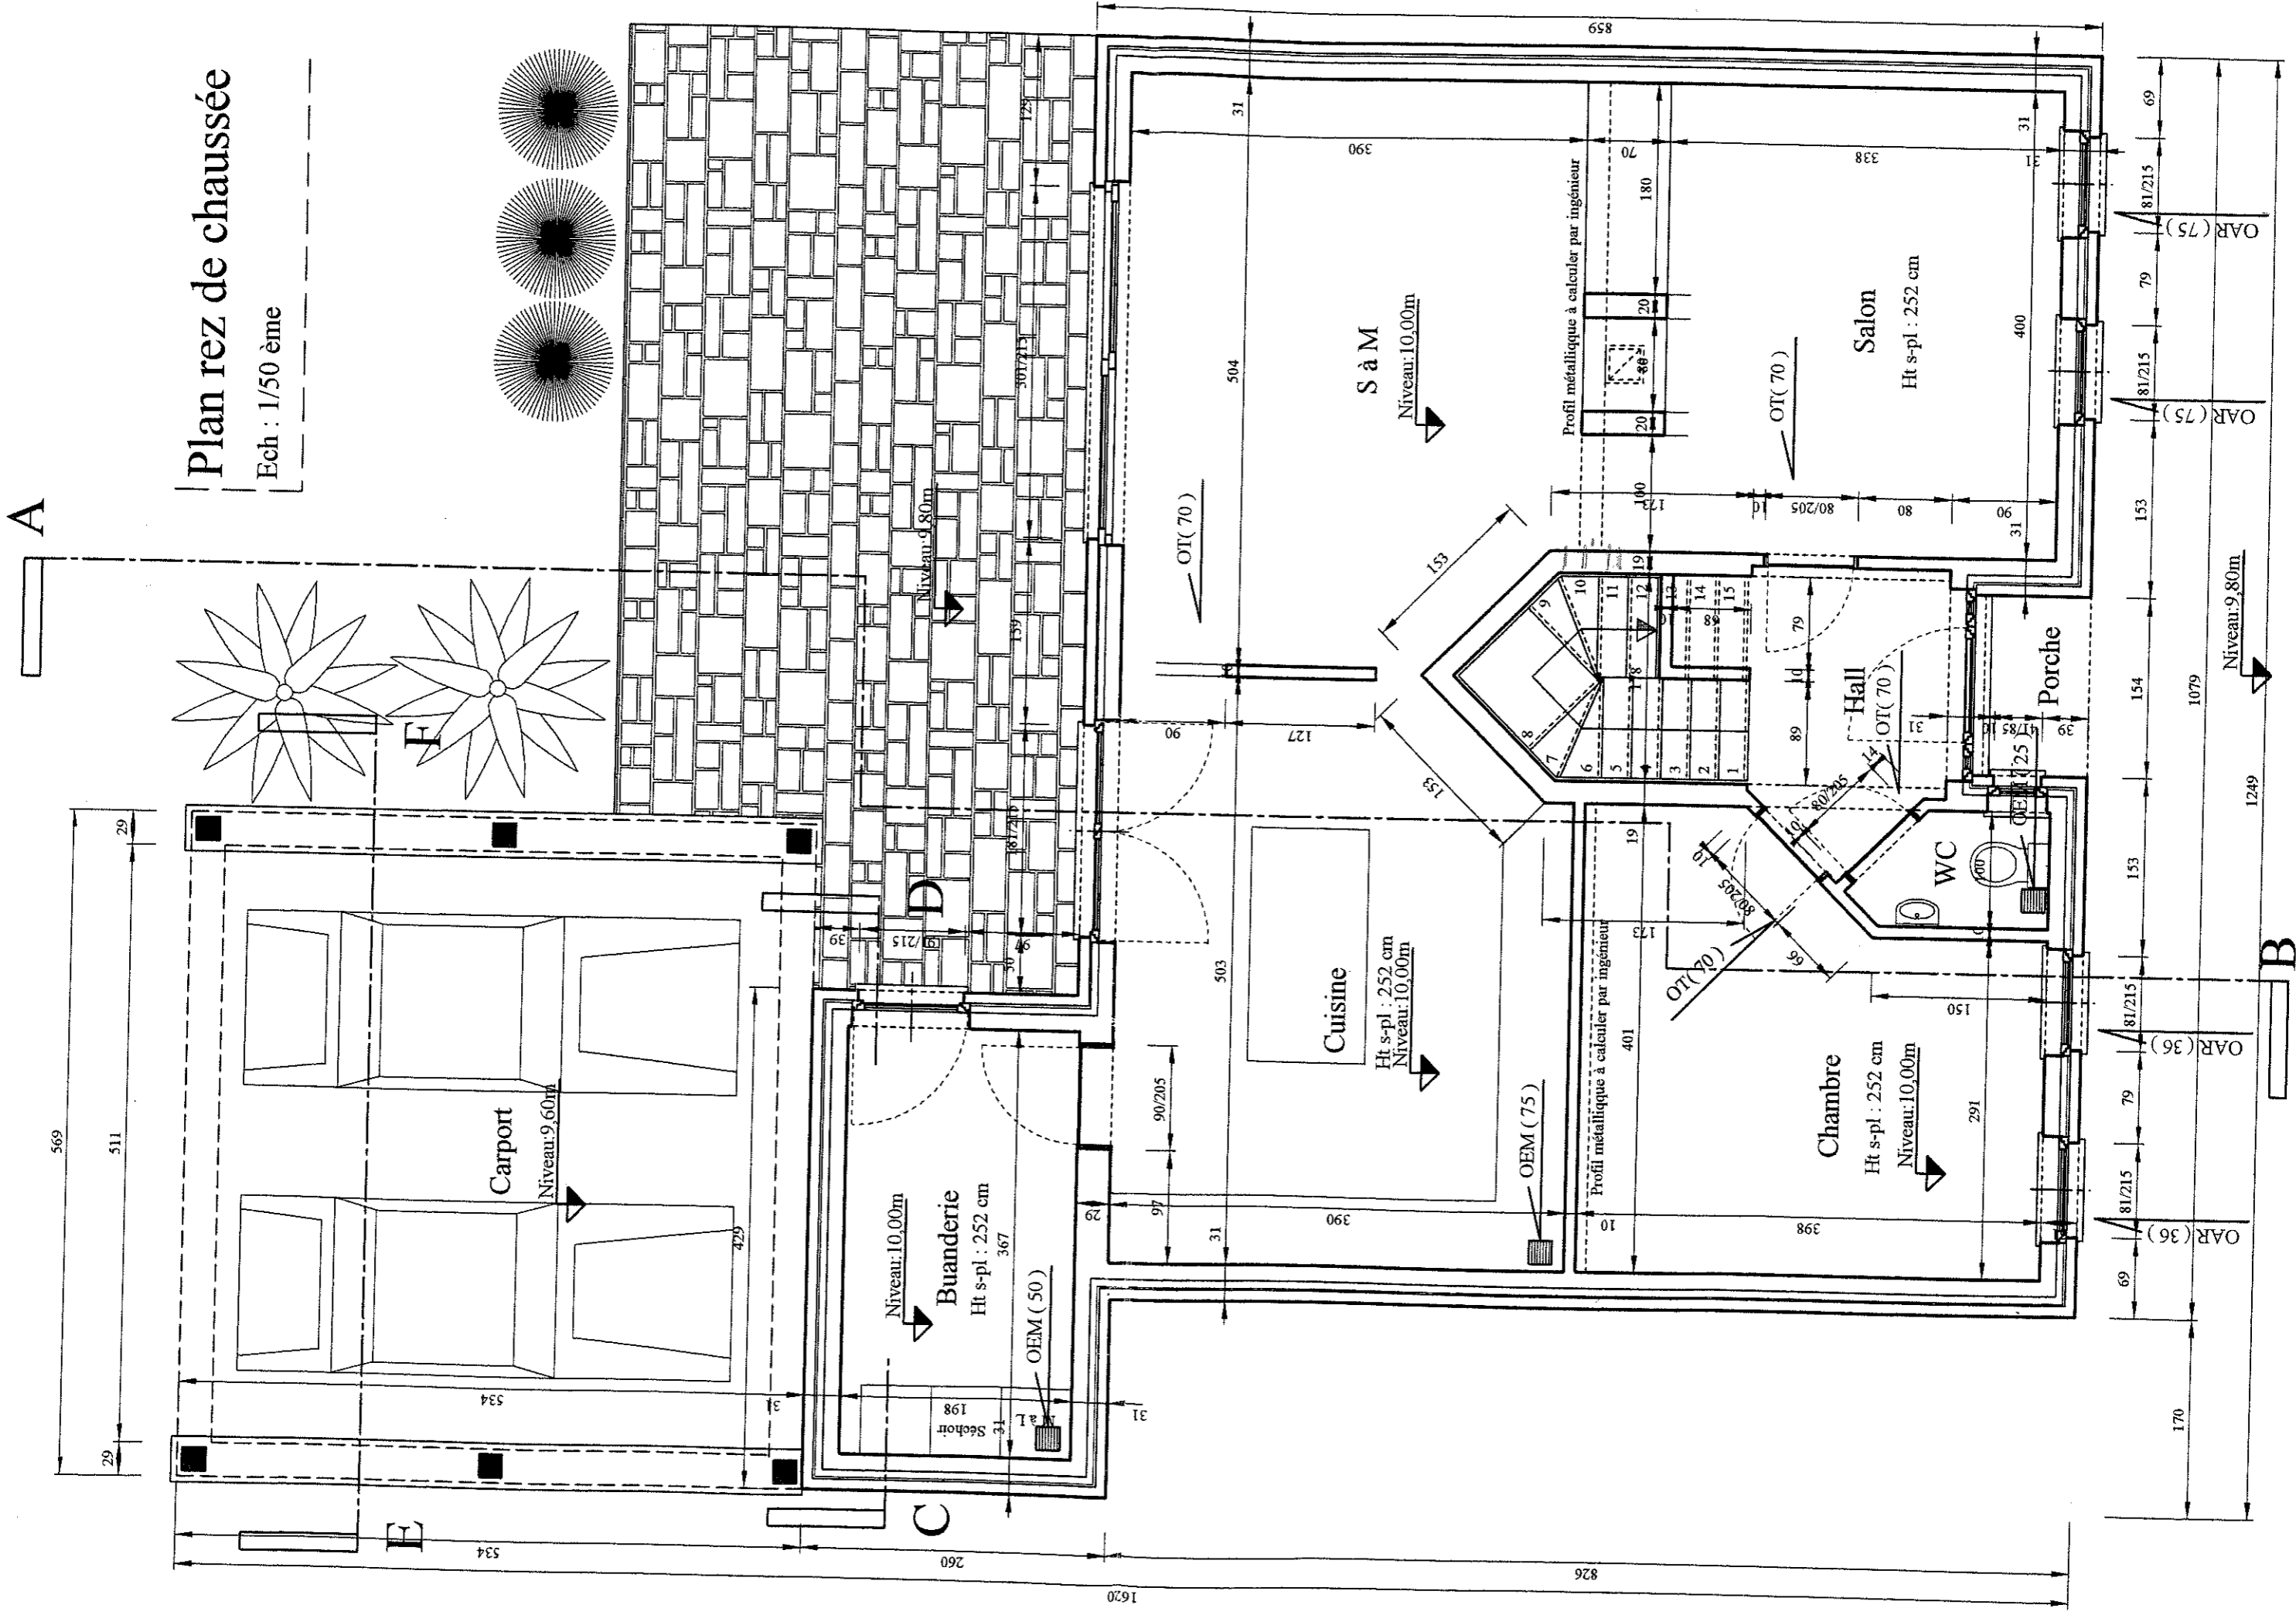

A

B

OAR (75)

OAR (75)

OAR (36)

OAR (36)

Niveau: 9,80m

Niveau: 9,80m

Niveau: 9,60m

Niveau: 10,00m

Niveau: 10,00m

Niveau: 10,00m

Niveau: 10,00m

Plan 1er étage

Ech : 1/50 ème

