



FAÇADE VERS RIVE

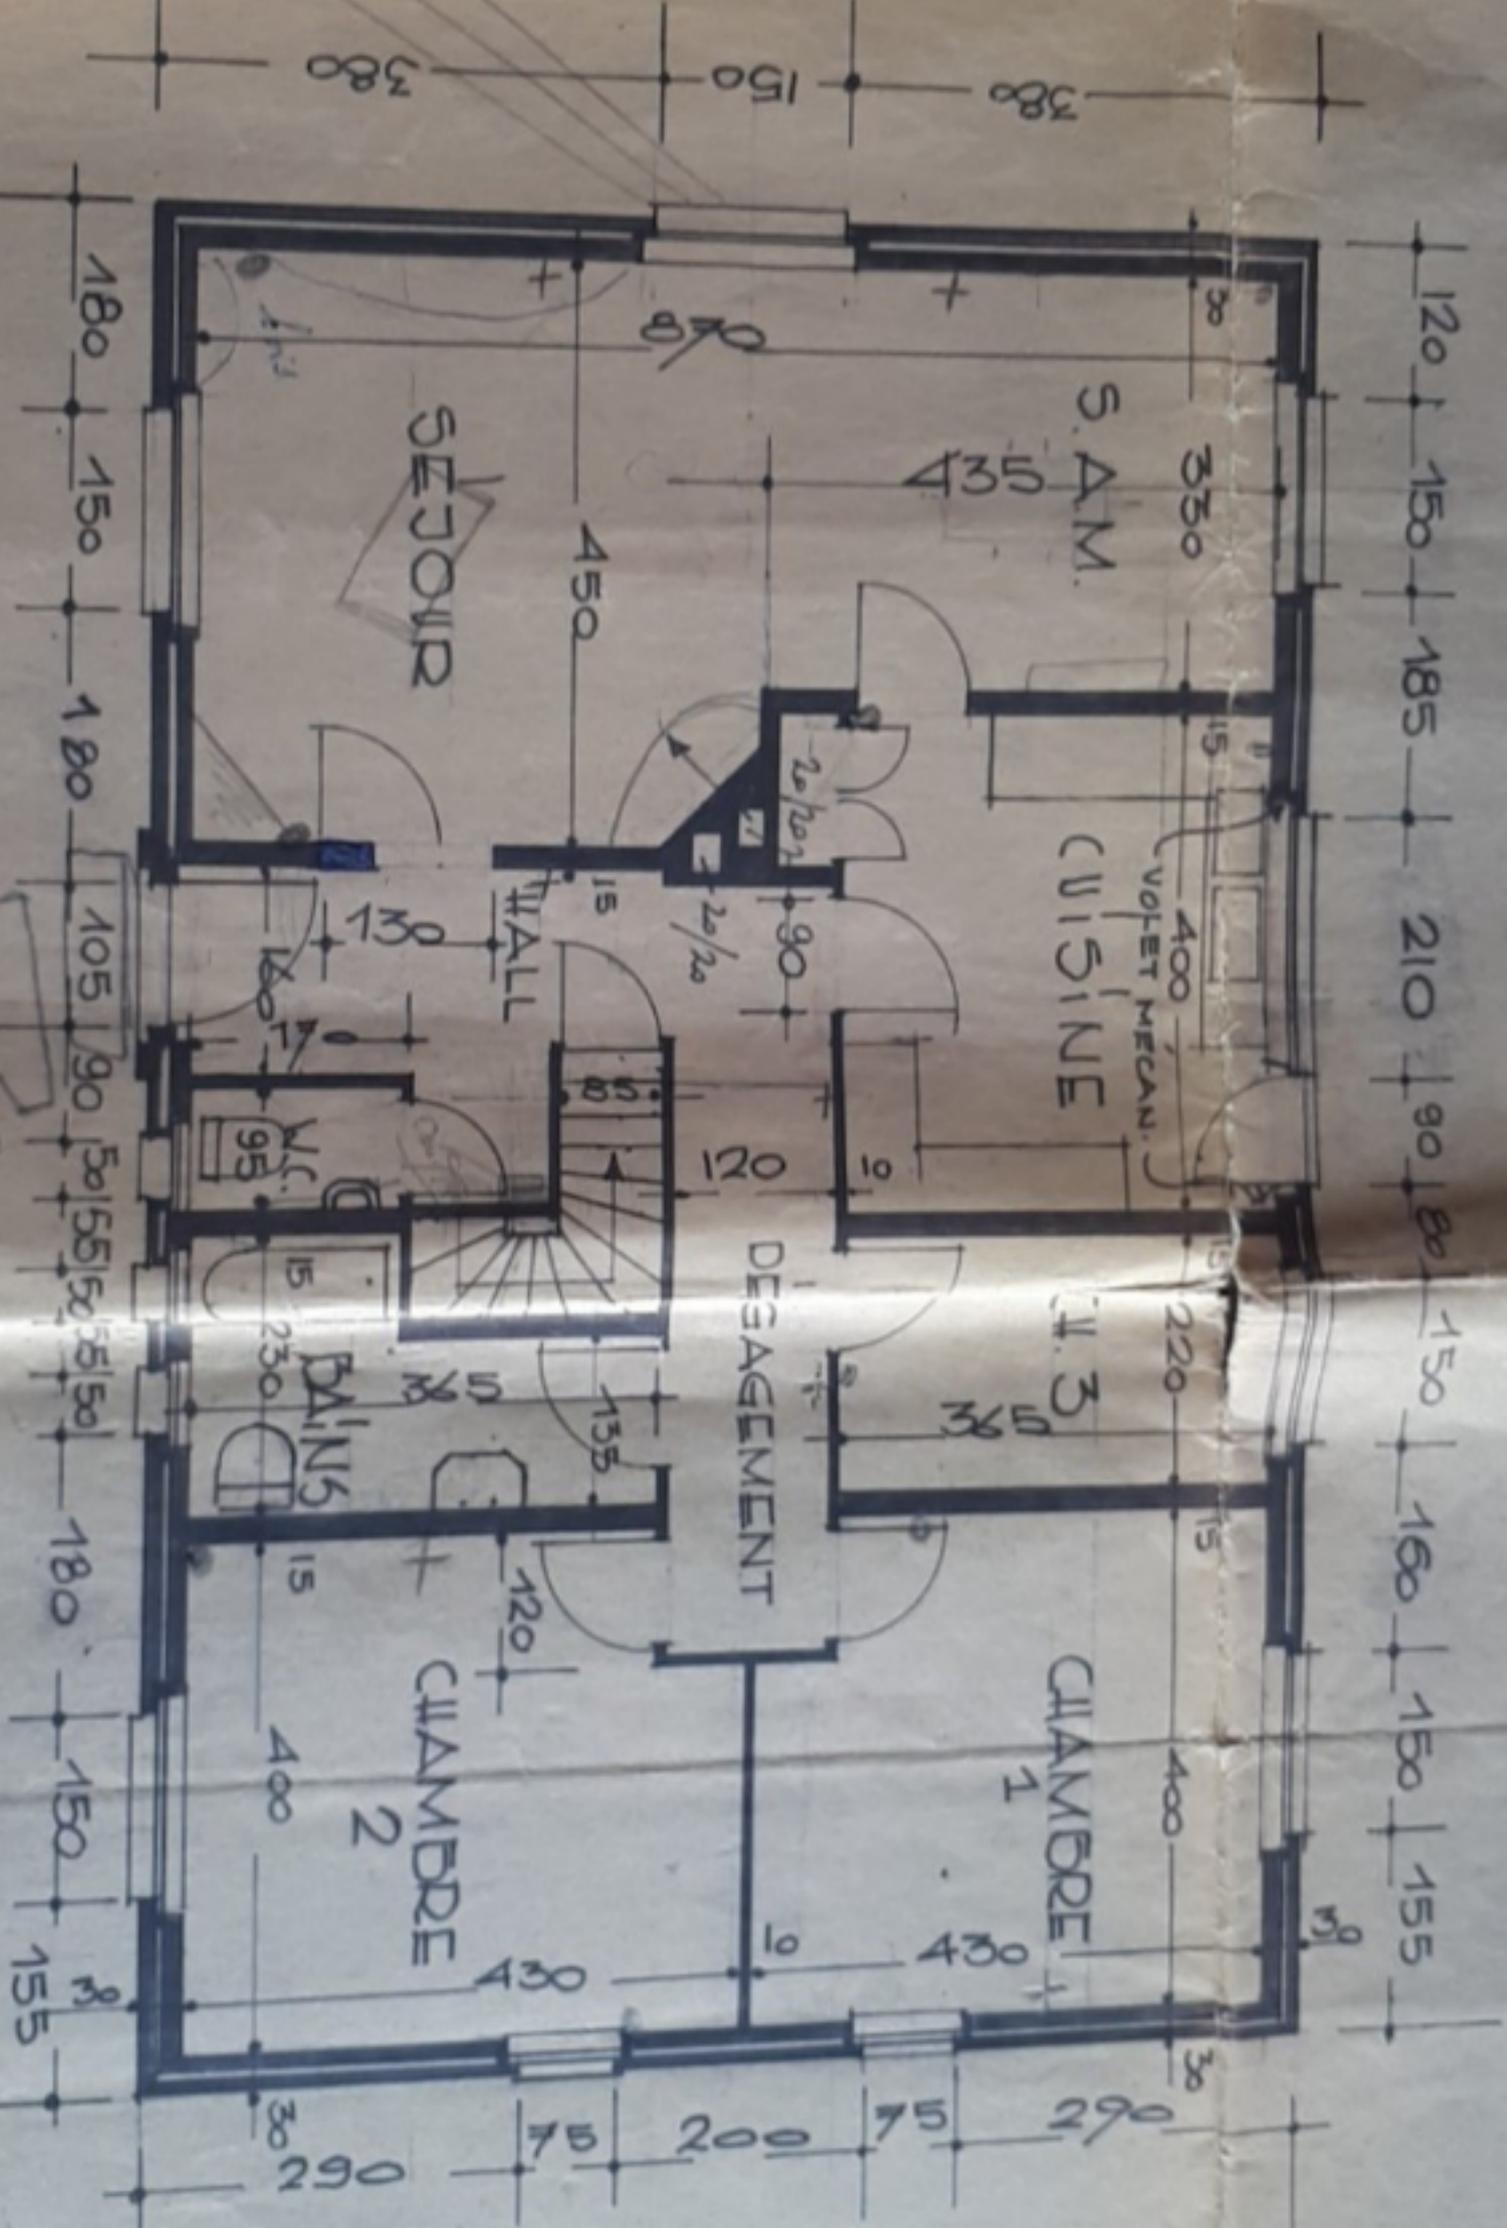

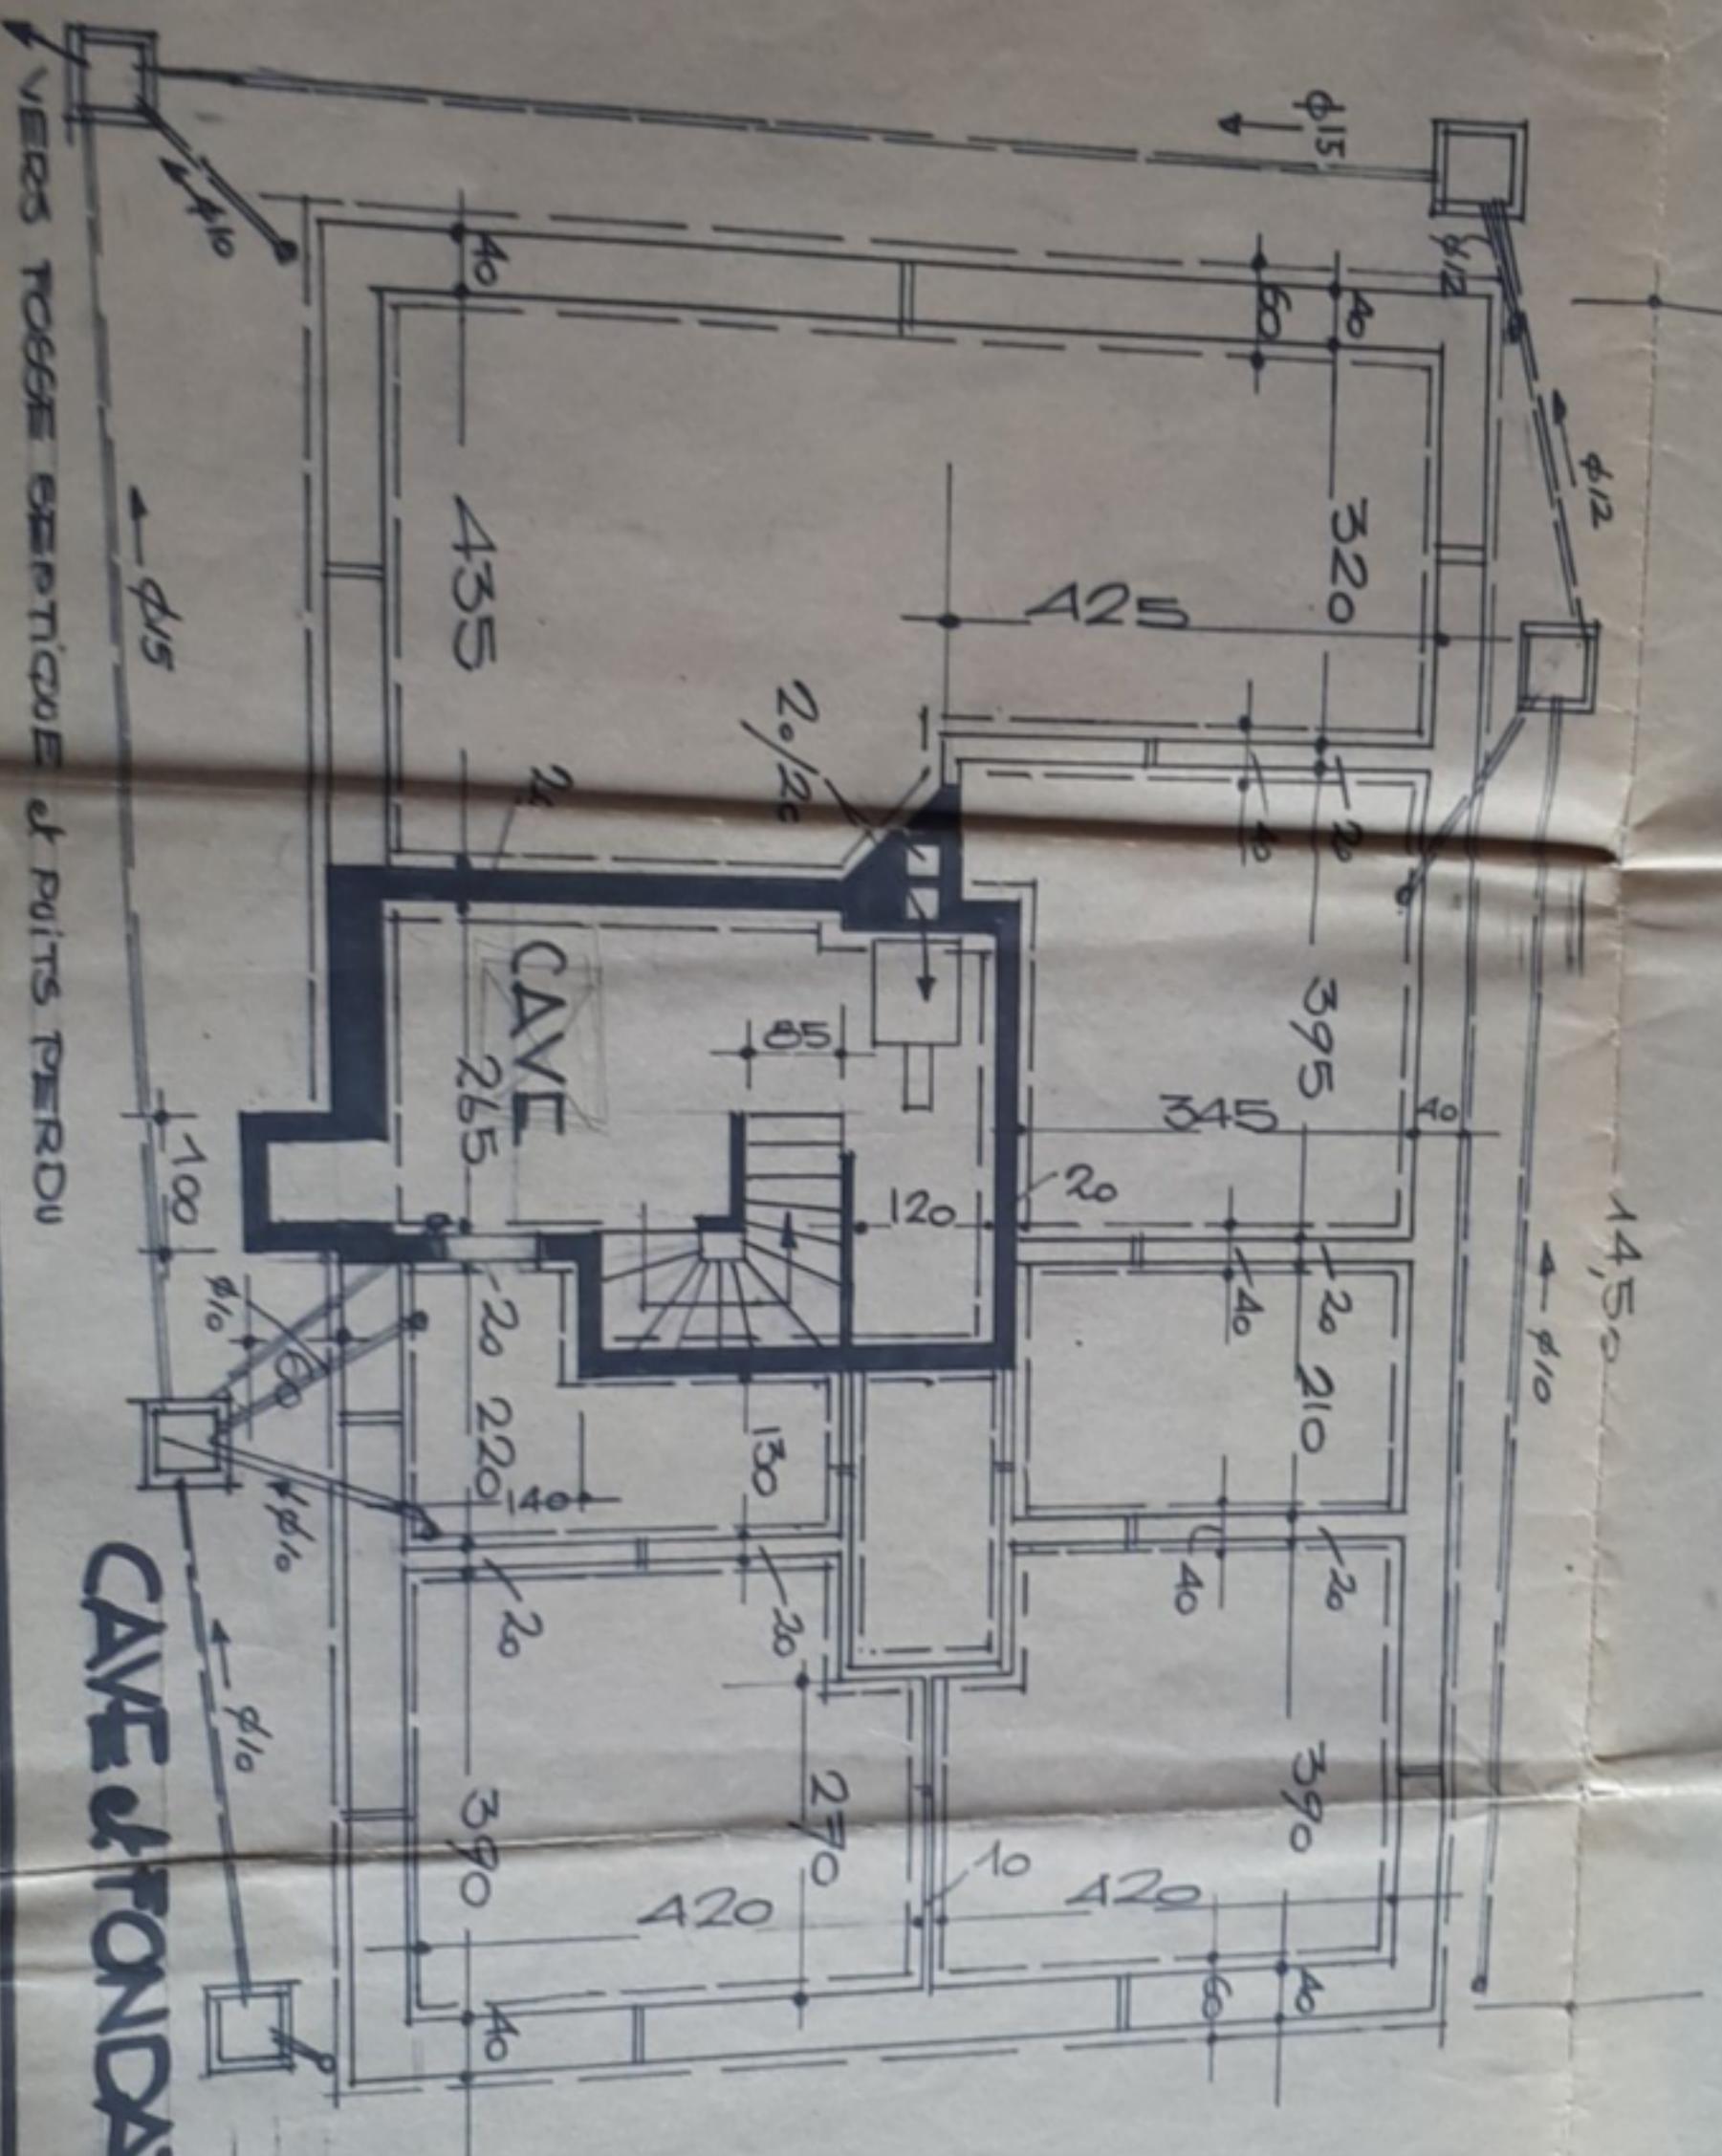

VERS TOITTE ESPRITIQUE & PUIITS PERDU

CAVE

CAVE & FONDATION

14,50

425

320

395

435

345

210

390

265

220

270

420

420

390

100

130

120

85

20/20

φ15

φ12

φ12

φ10

φ10

φ10

φ10

φ15

φ10

φ10



COUPE A. B.

