


RDC

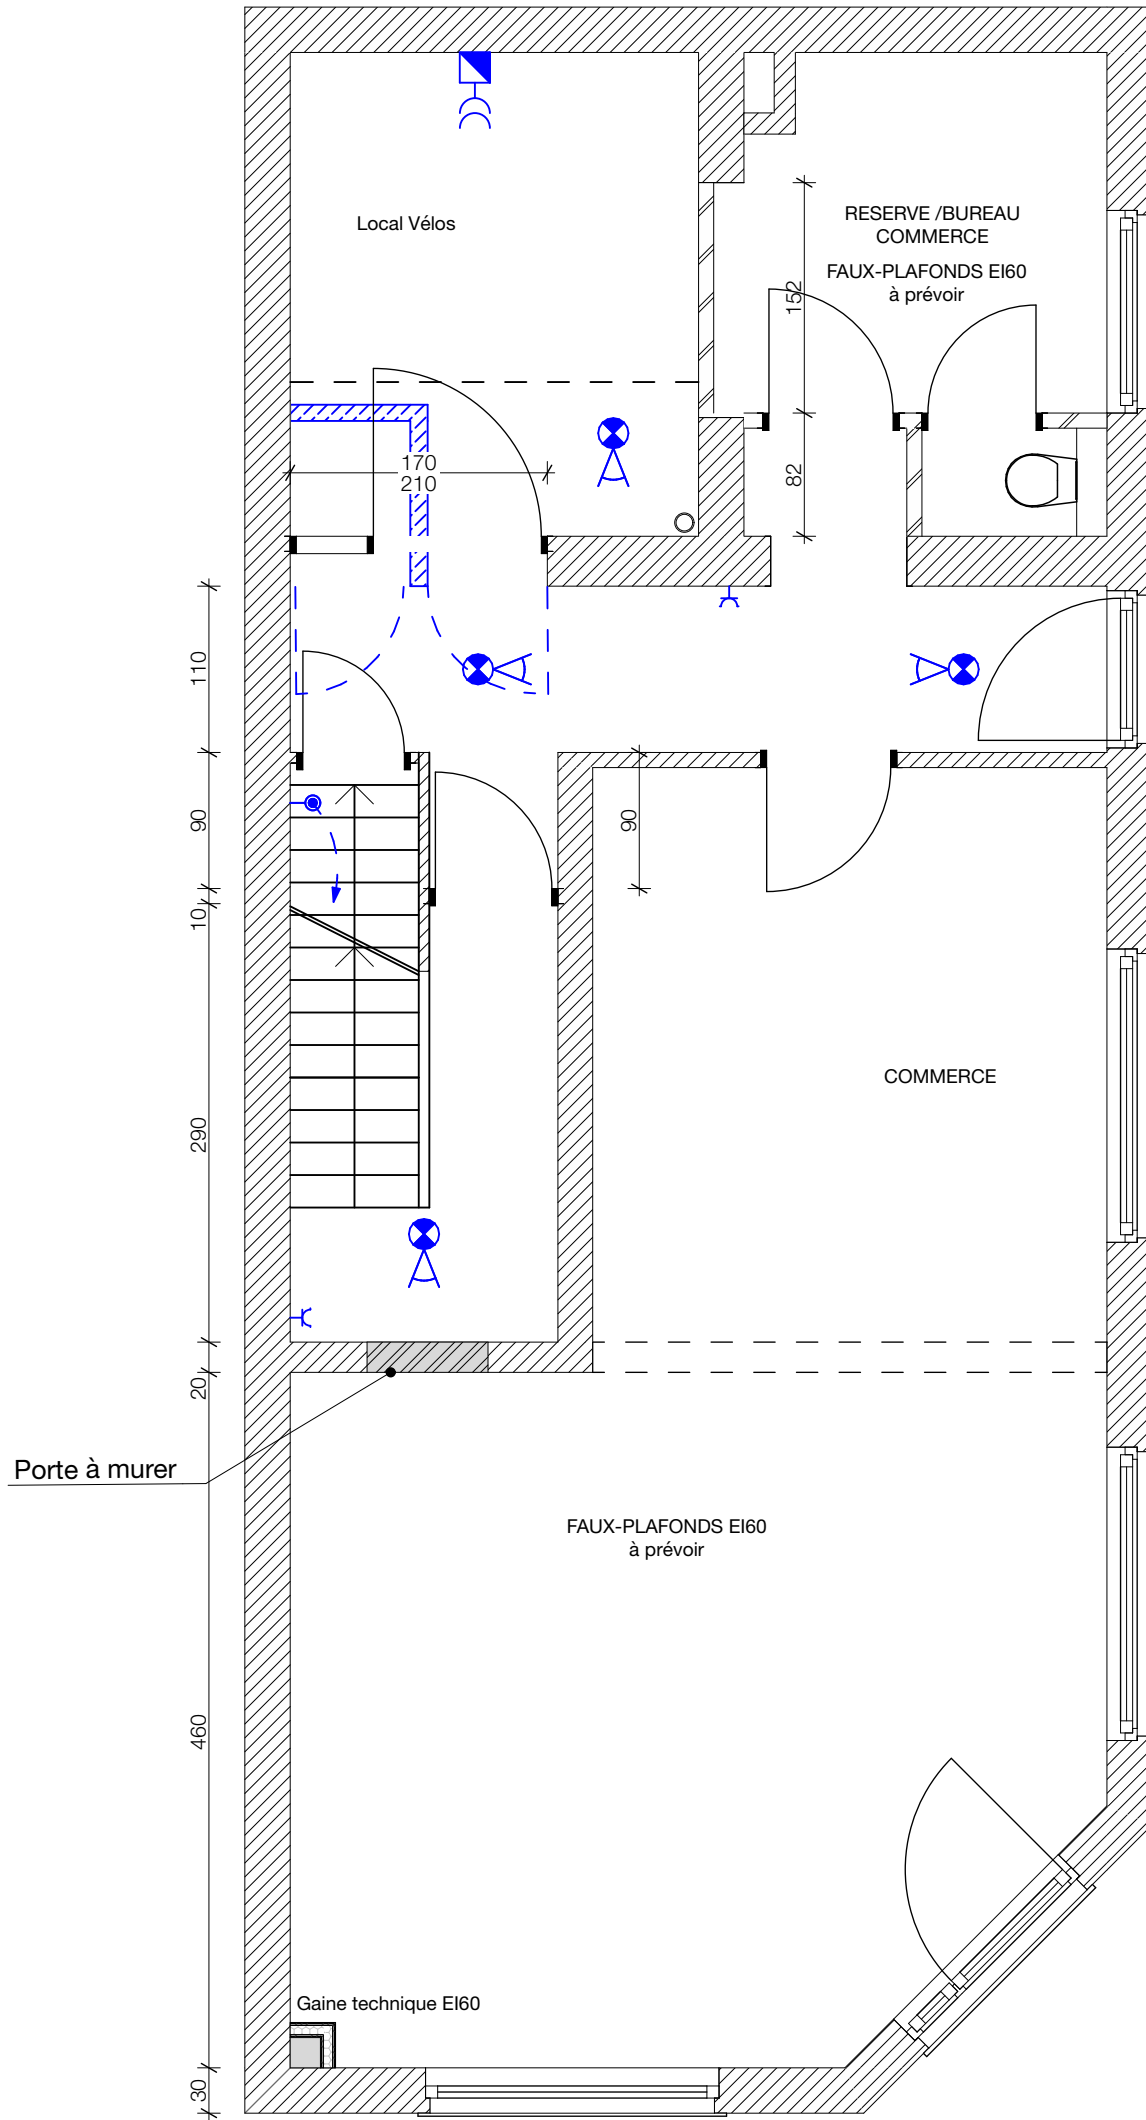

E

21/09/2023

IT

EXE - 6 chambres

No.

Date

Appr

Modifications