


R+1


J-J BURNOTTE
ELECTRICITE GENERALE


Maison Droite
Salvacourt
6640 Vaux-Sur-Sûre

29-04-24

SIGNATURE V0

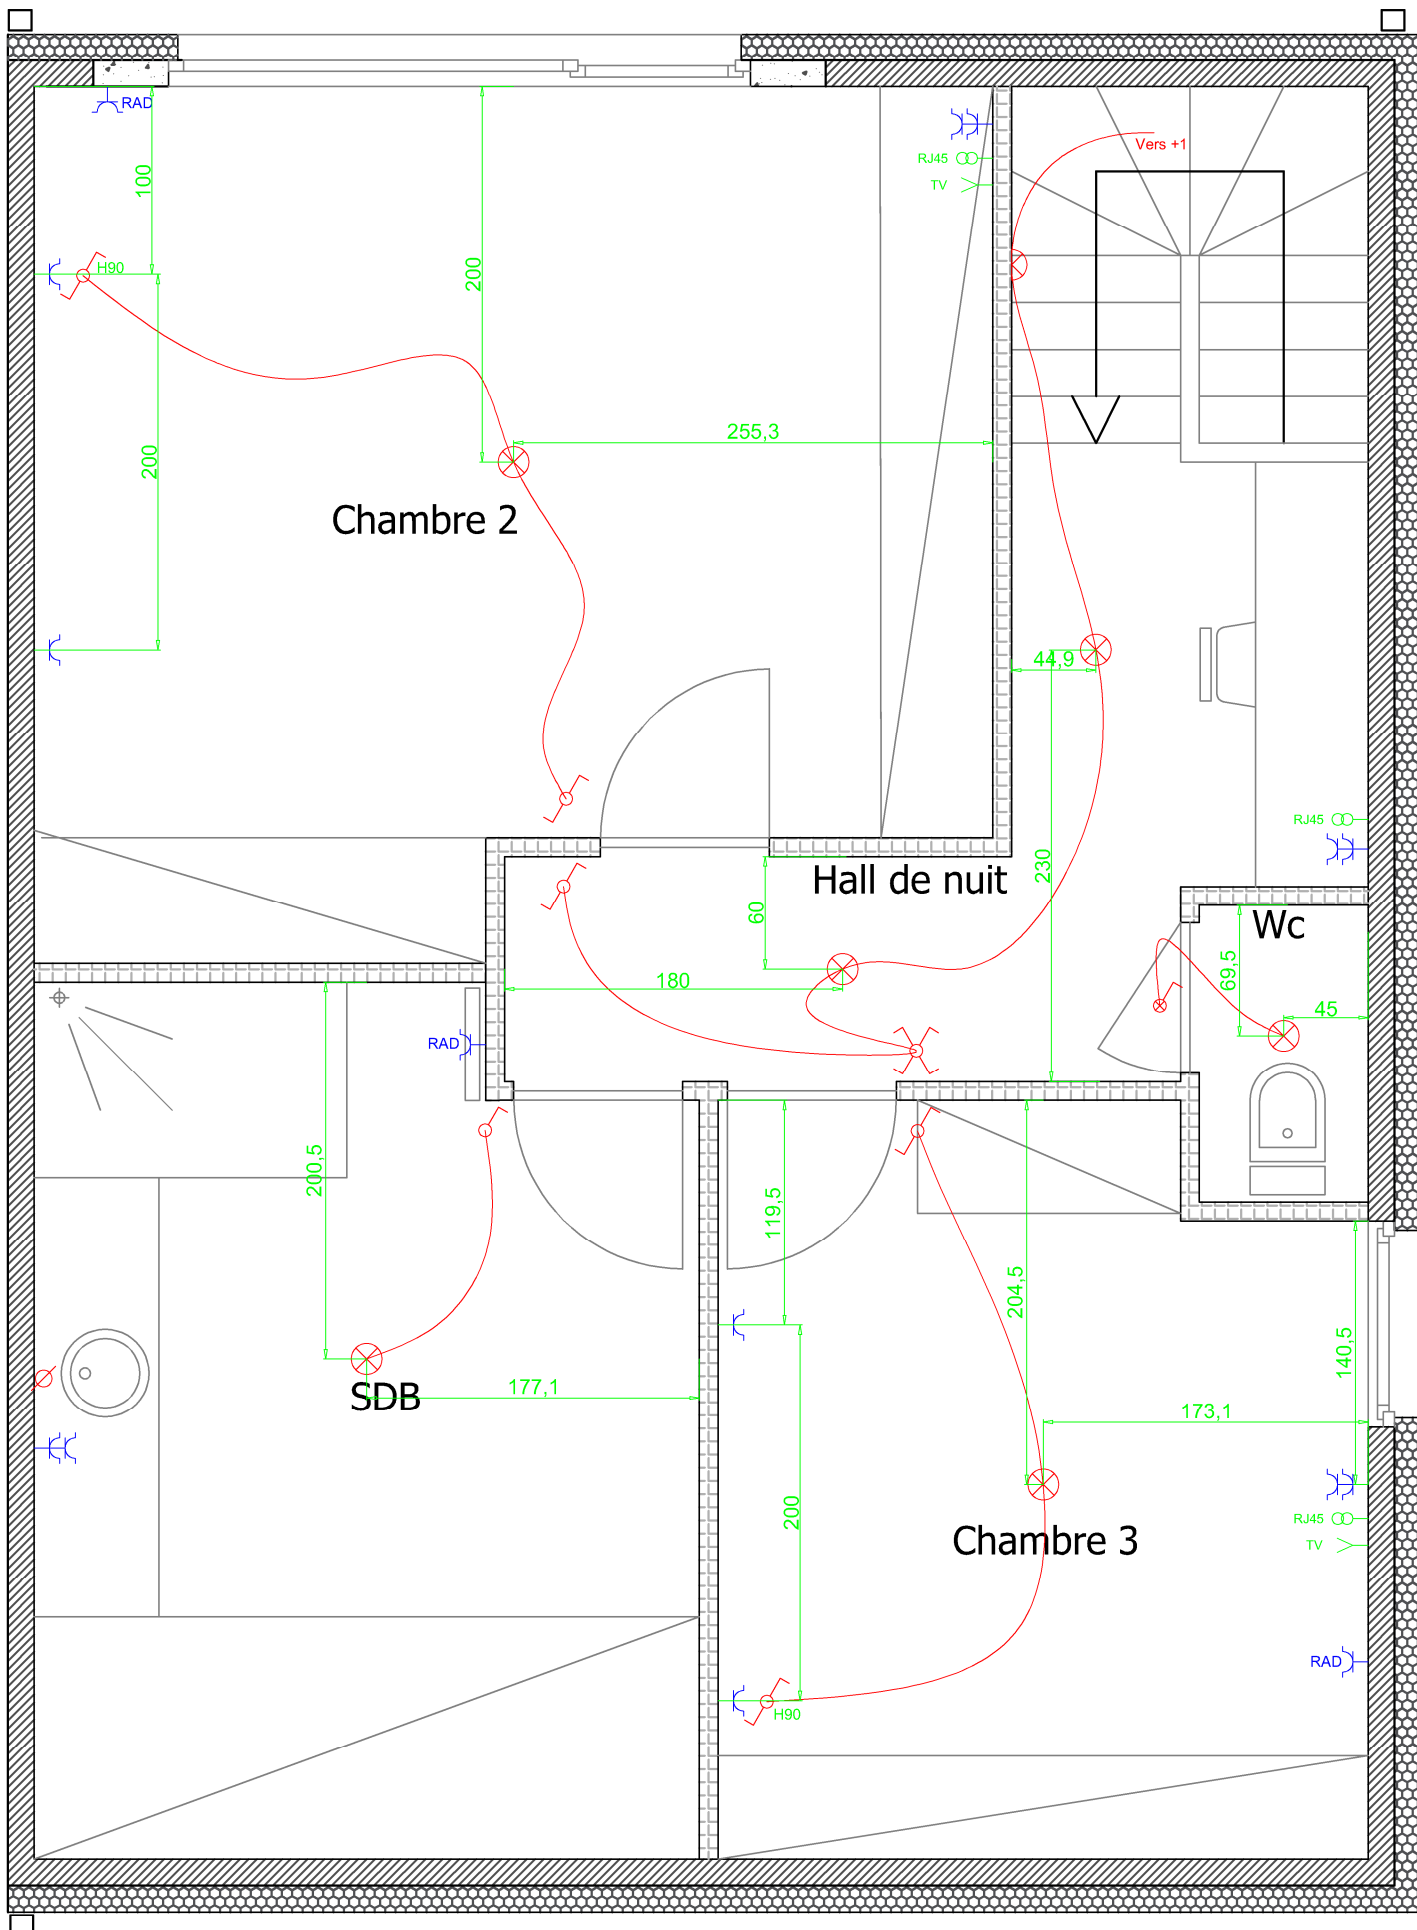

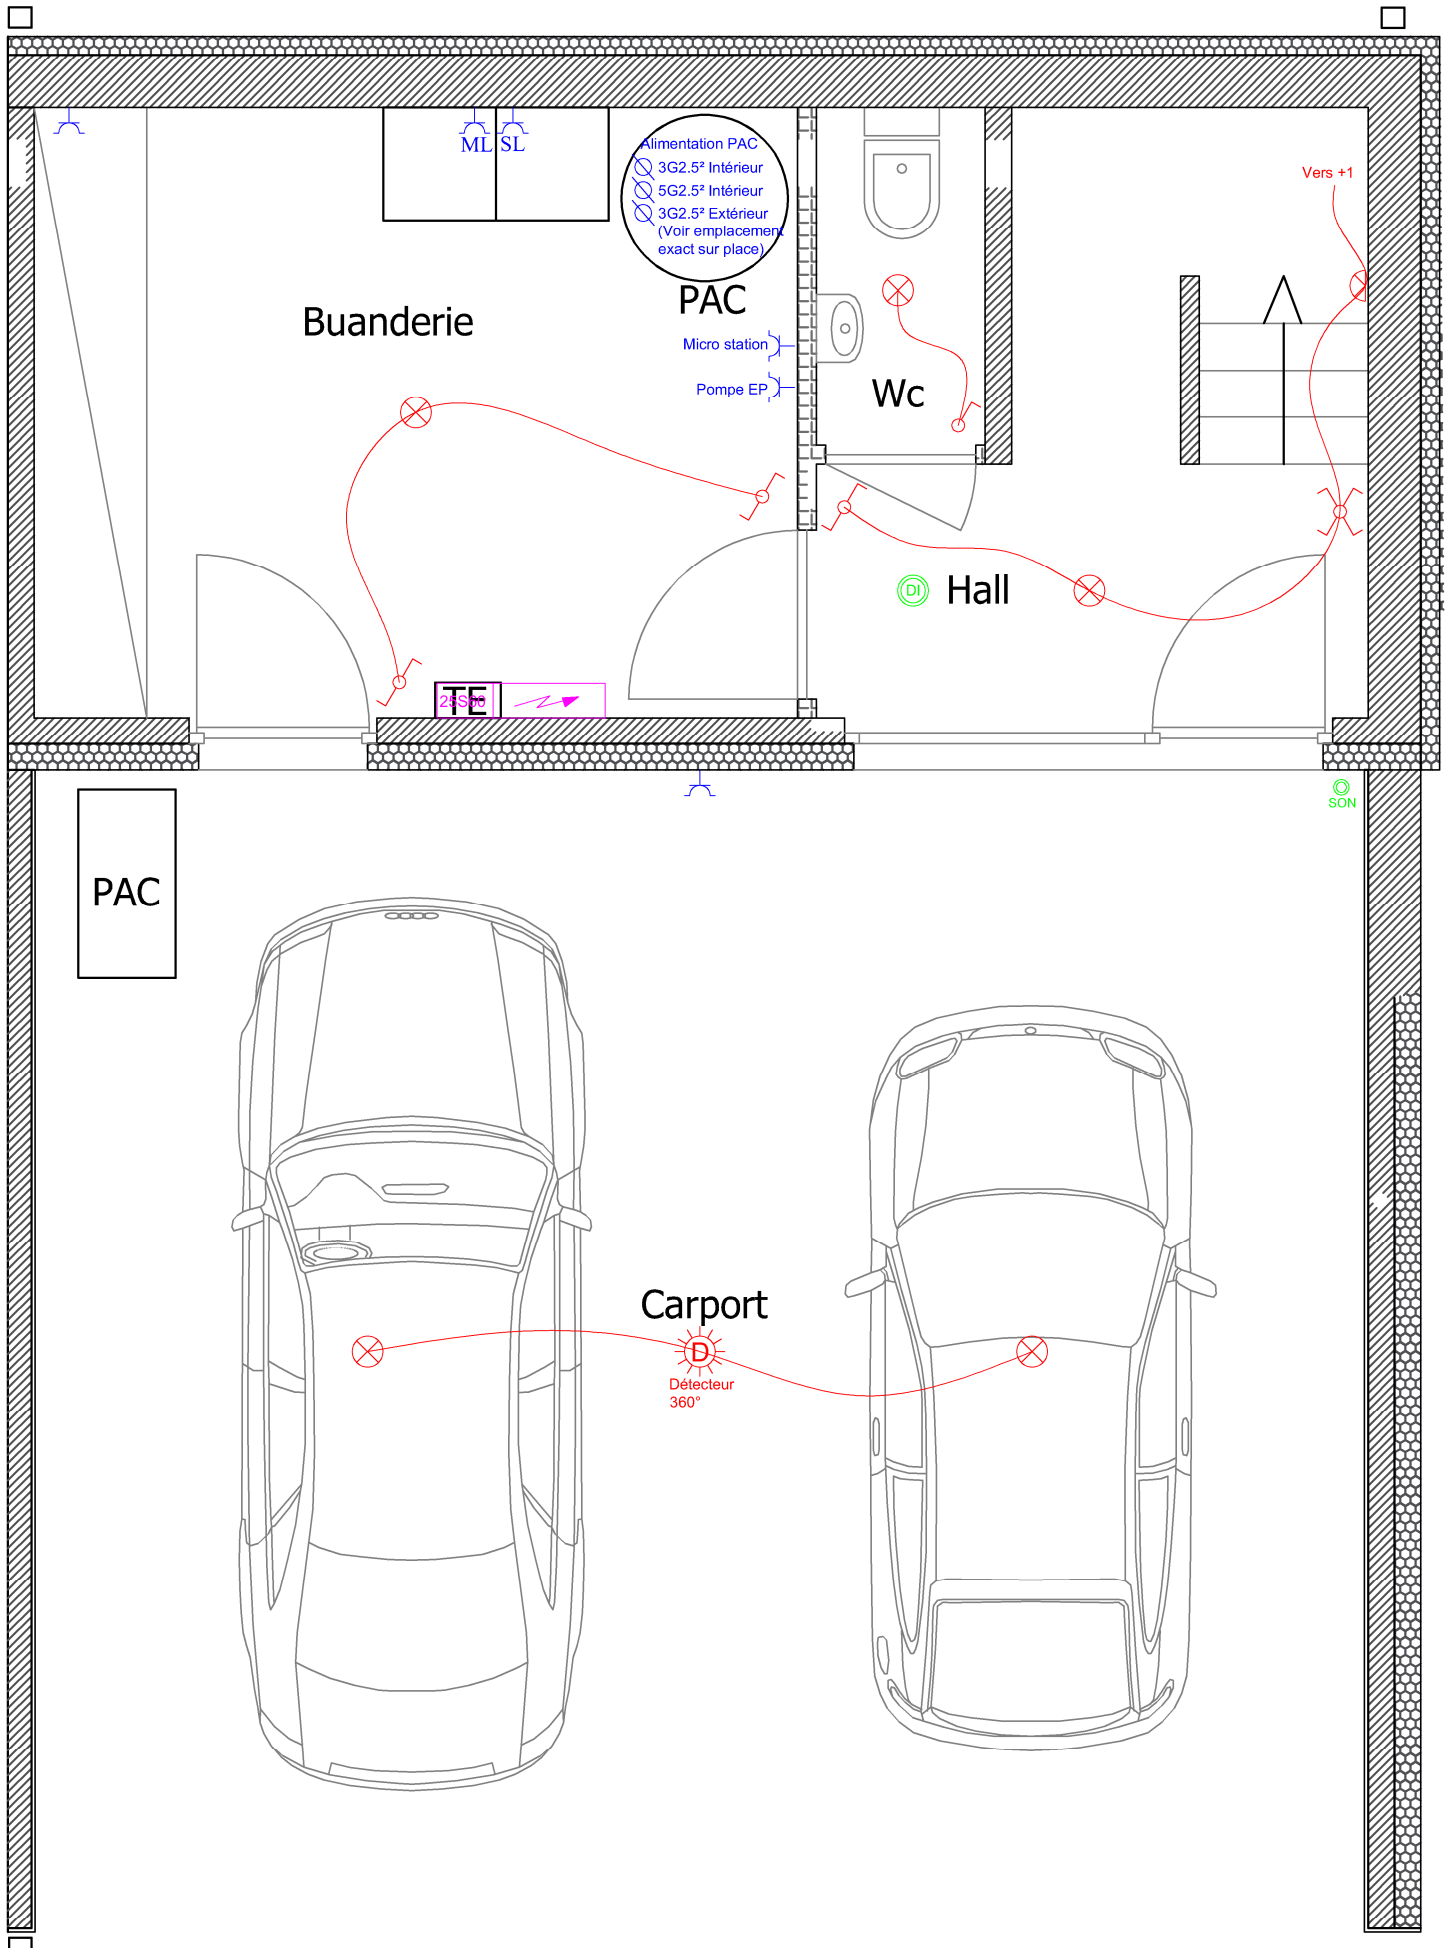

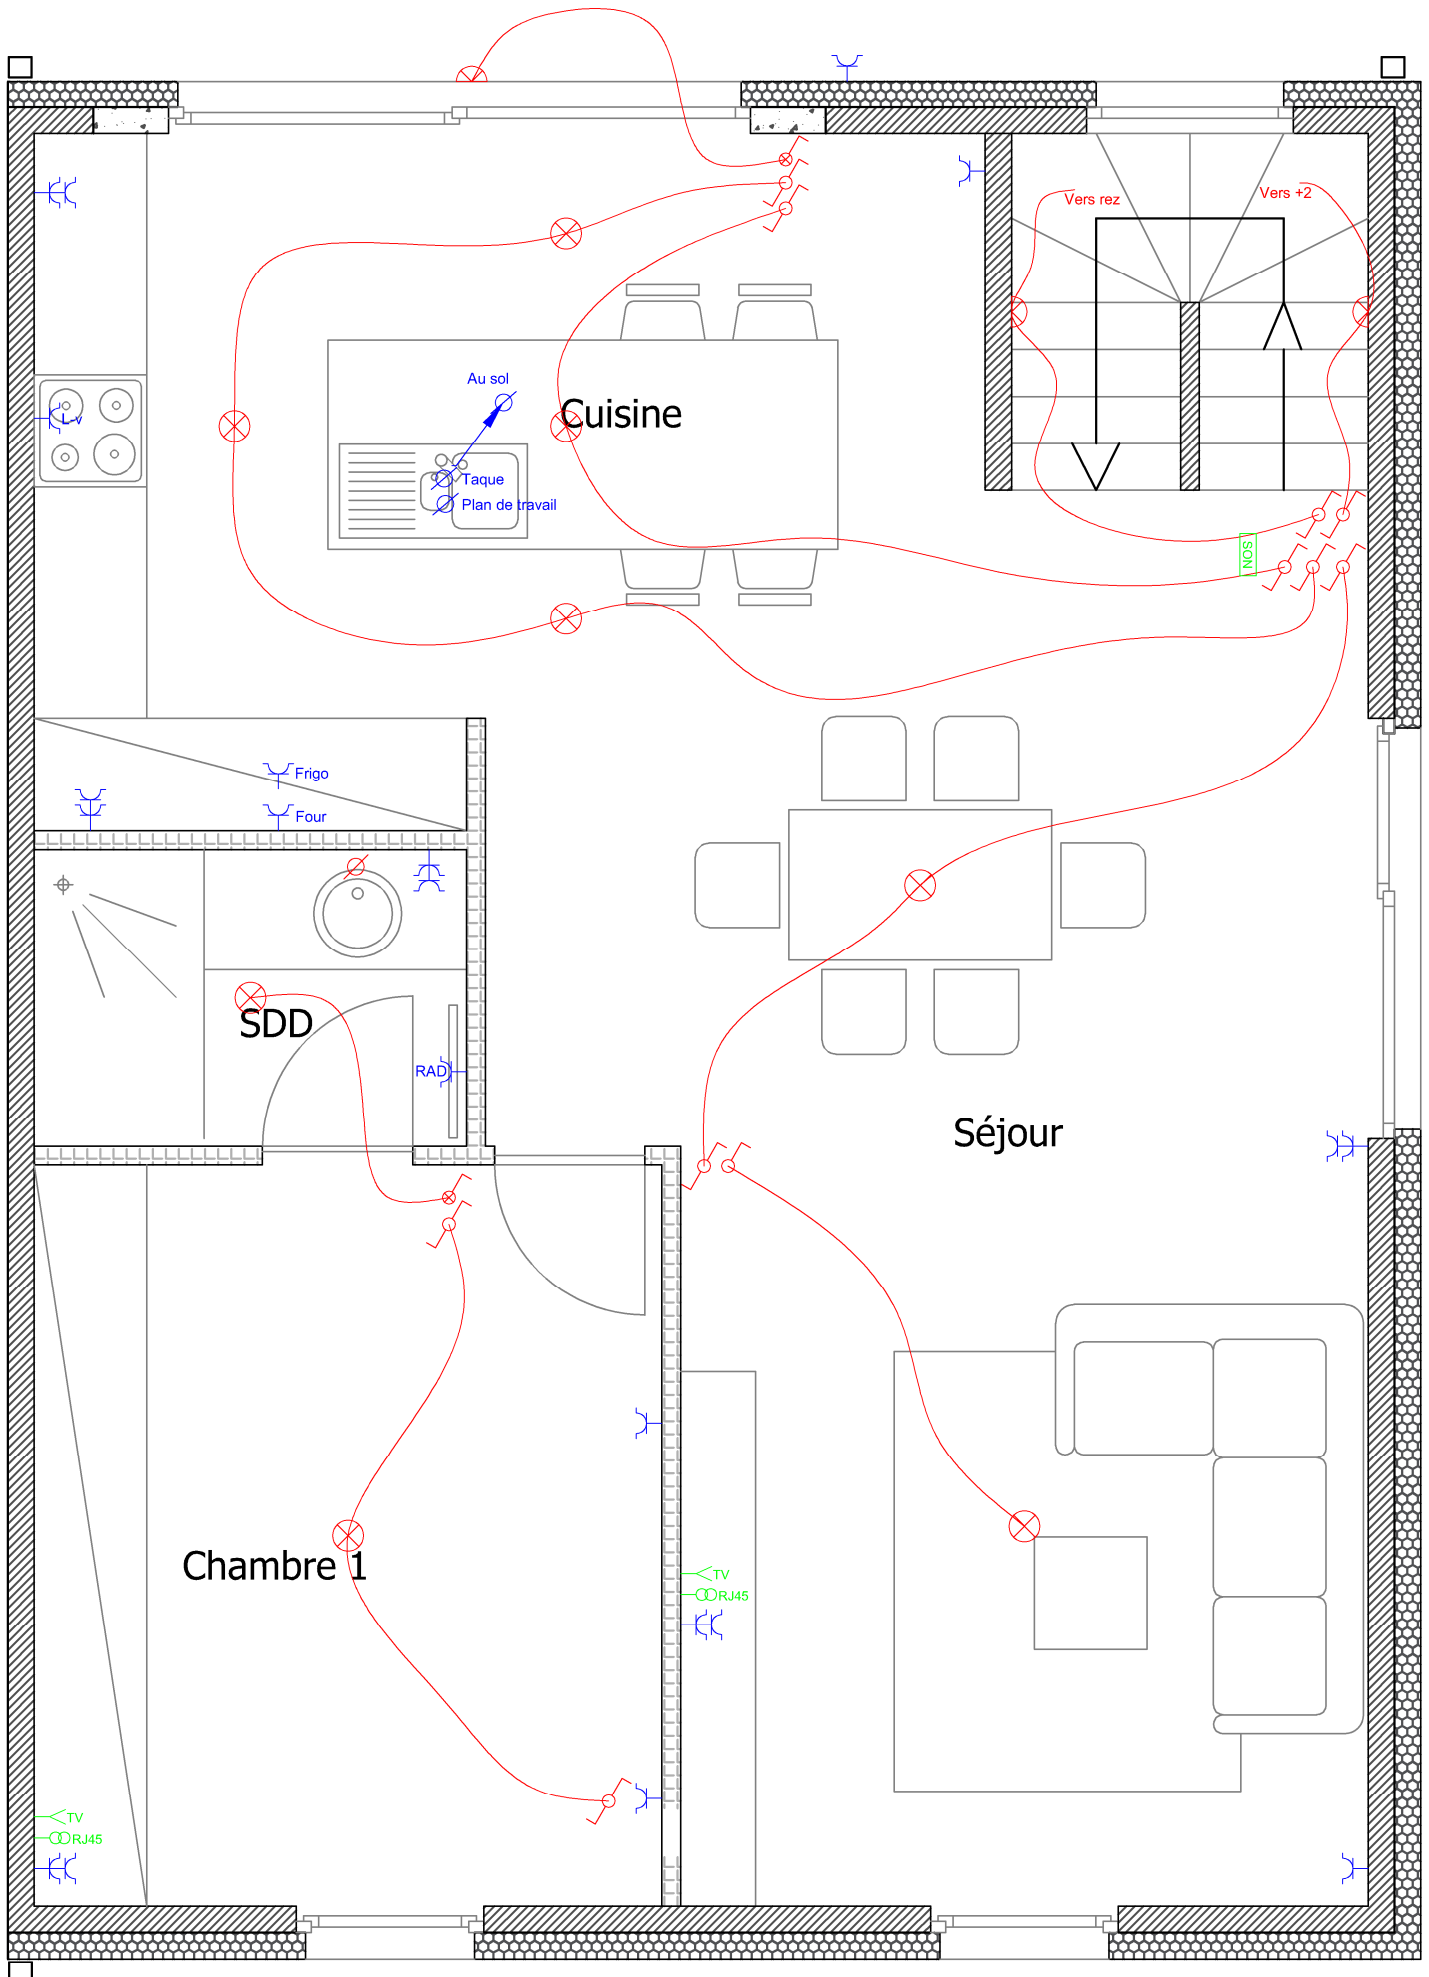

R+1

J-J BURNOTTE
ELECTRICITE GENERALE

Maison Droite
Salvacourt
6640 Vaux-Sur-Sûre

29-04-24

SIGNATURE VQ

